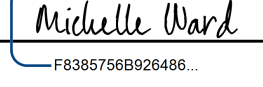


CMS


MESSAGE NO. 1	MESSAGE NO. 2
MARIETTA STREET ACCESS	USE BULB AVE 1/2 MILE

CHANGEABLE MESSAGE SIGN  
(SEE NOTES)


- NOTES:
1. PLACE CMS AT -Y1- STA. 34+00 +/-.
  2. ADJUST MESSAGE AS DIRECTED BY THE ENGINEER.
  3. CMS TO REMAIN IN PLACE FOR TWO WEEKS OR AS DIRECTED BY THE ENGINEER.

APPROVED:   
 DATE: 1/4/2017

SEAL

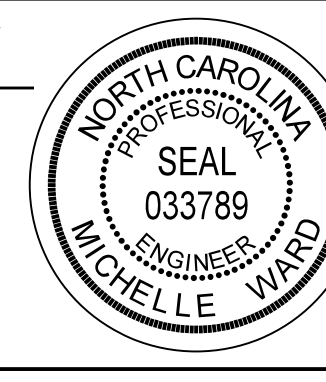

DOCUMENT NOT CONSIDERED FINAL UNLESS ALL SIGNATURES COMPLETED

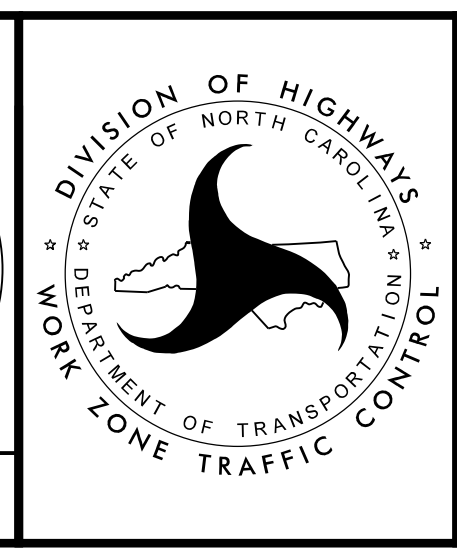

PHASE 1, STEP 3

PLOT DRIVER: NCDOT\_pdf\_color\_eng\_50.plt  
 USER: BSCOTT  
 DATE: 1/4/2017  
 TIME: 11:35:22 AM  
 FILE: p:\WPAPP\TFA01\SouthEast\_Tampa\Documents\000166\CON079\59\000000000227915\06\00\_Project\_Design\I-5000\TrafficControl\I-5000\_TMP-TMP-18.dgn

REVISIONS