
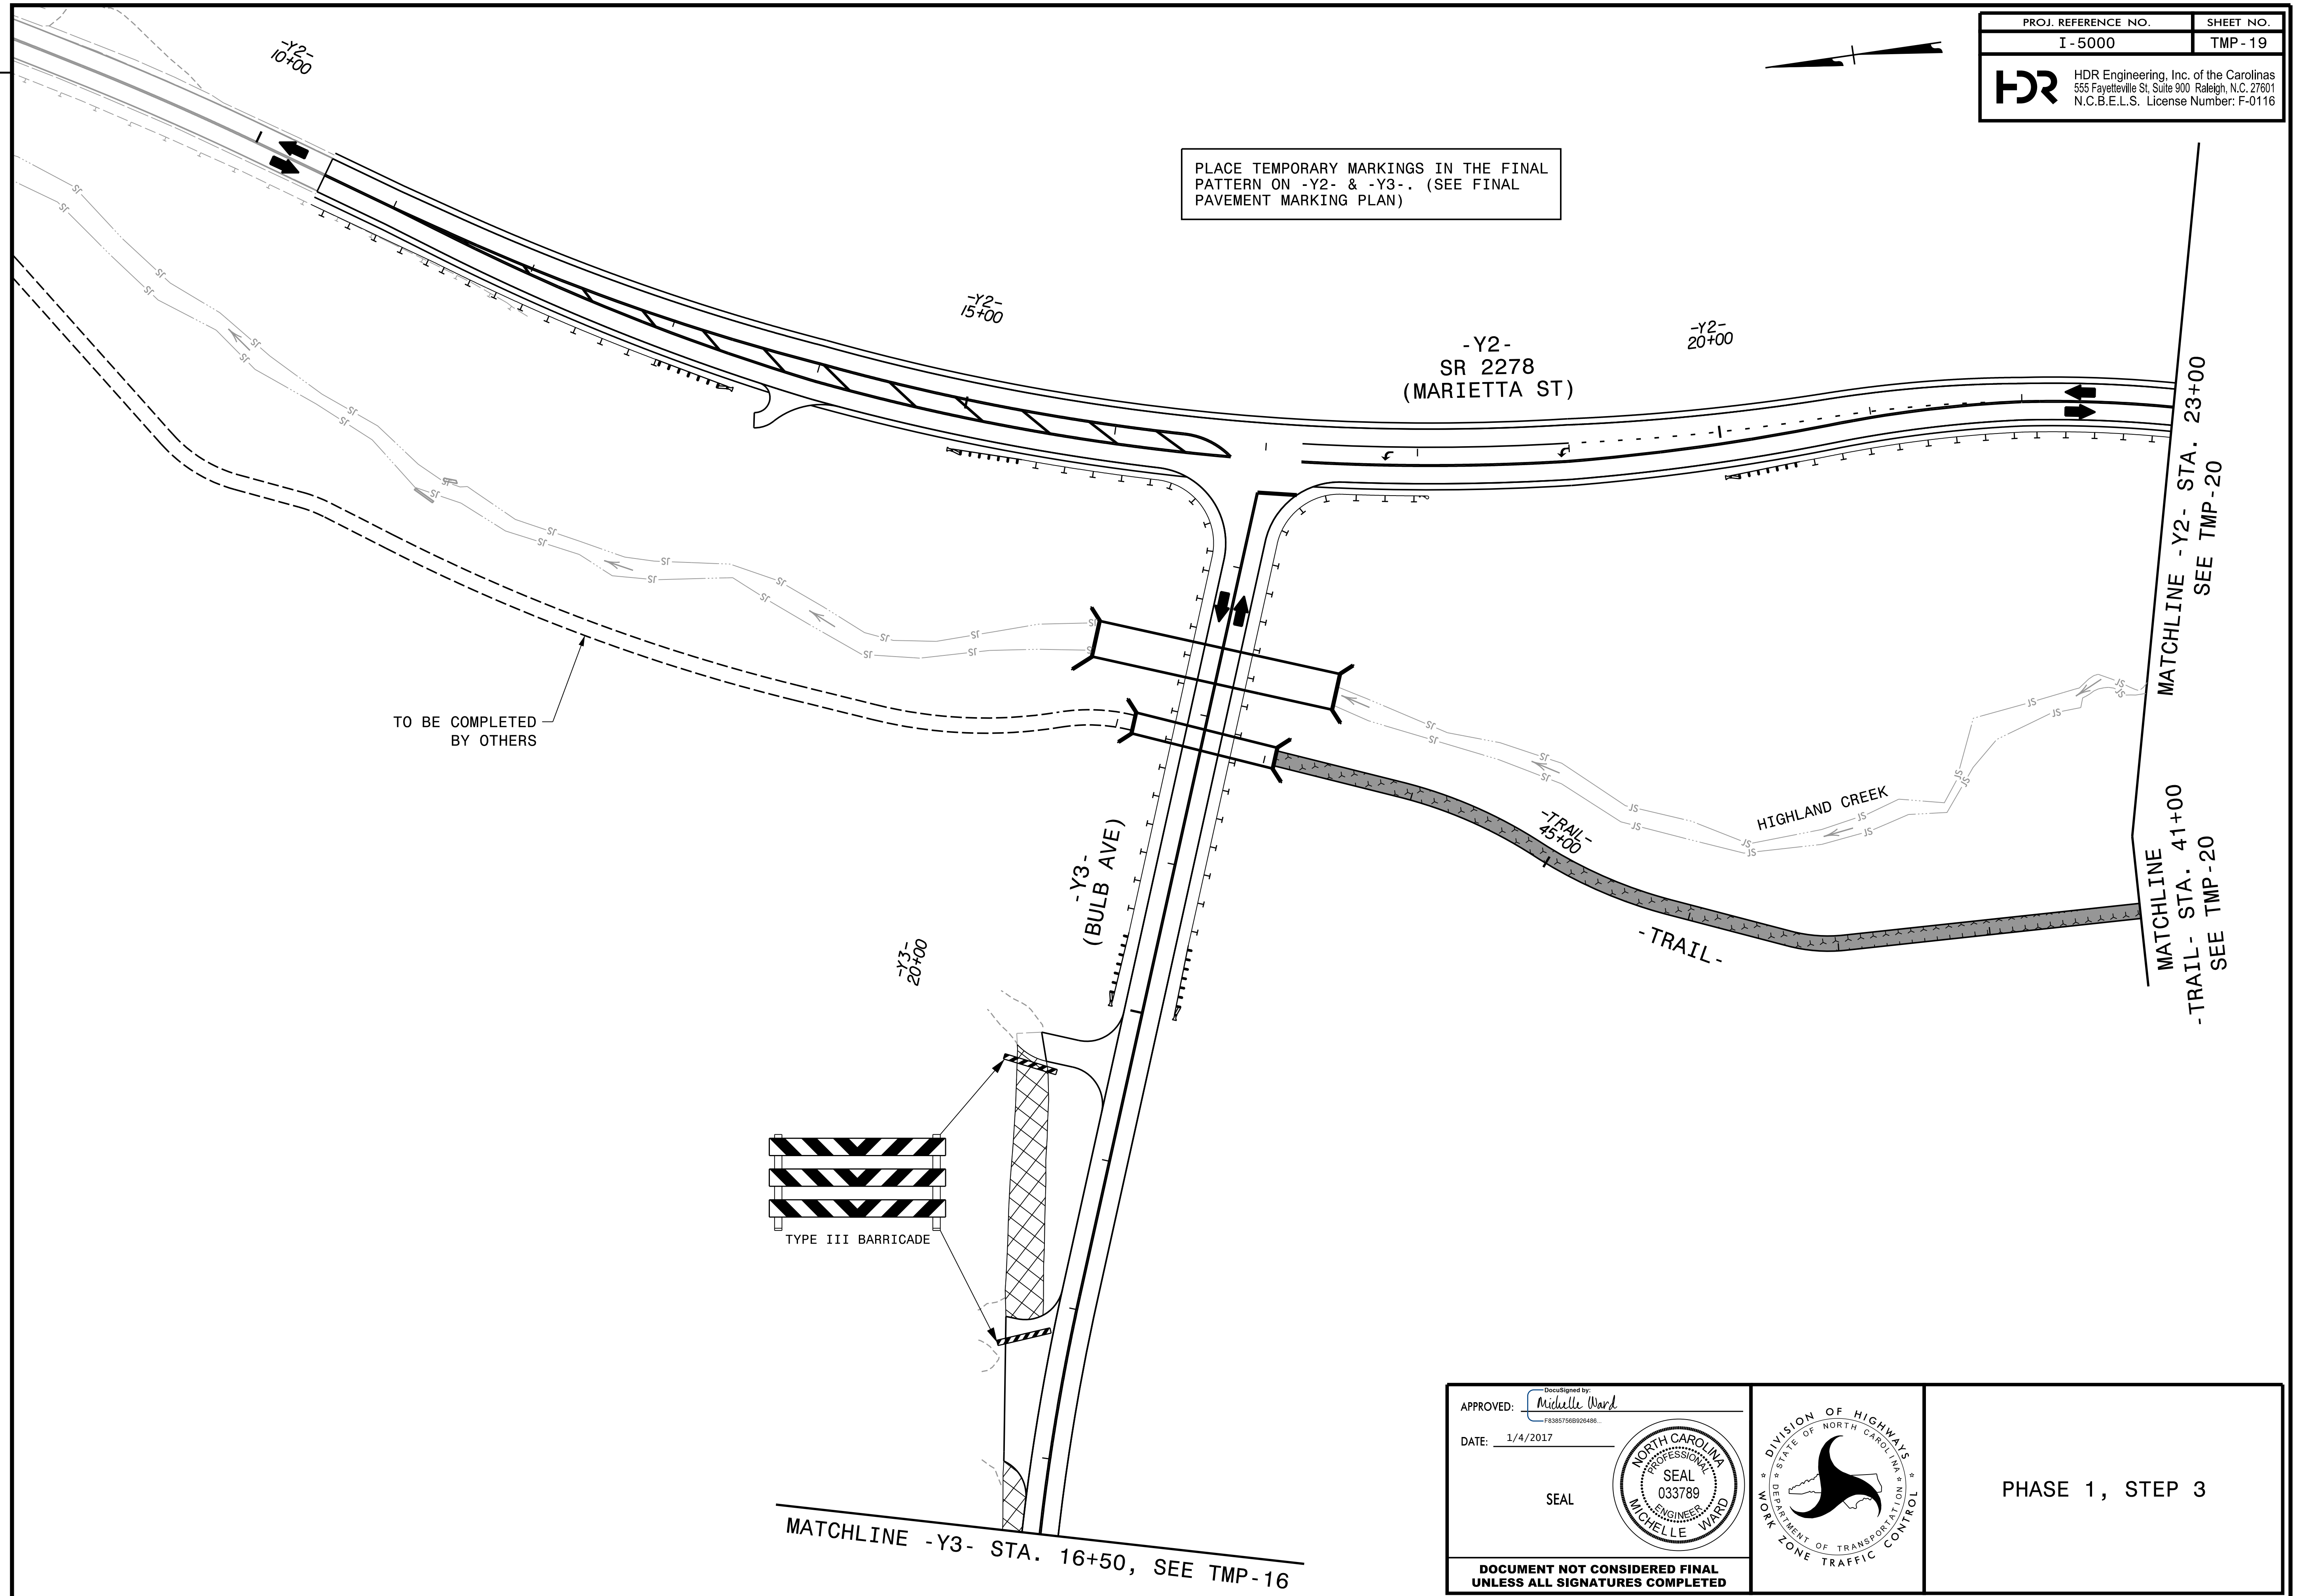



PROJ. REFERENCE NO.	SHEET NO.
I - 5000	TMP - 19
 HDR Engineering, Inc. of the Carolinas 555 Fayetteville St, Suite 900 Raleigh, N.C. 27601 N.C.B.E.L.S. License Number: F-0116	



PLACE TEMPORARY MARKINGS IN THE FINAL PATTERN ON -Y2- & -Y3-. (SEE FINAL PAVEMENT MARKING PLAN)




TO BE COMPLETED BY OTHERS

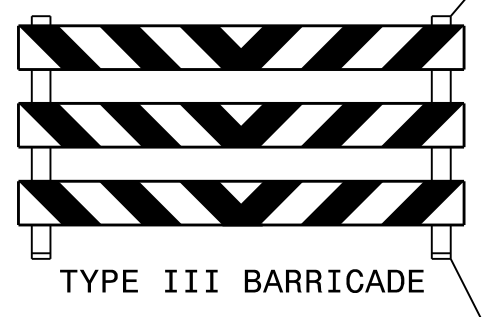

APPROVED: *Michelle Ward*
F335750B020466

DATE: 1/4/2017

SEAL

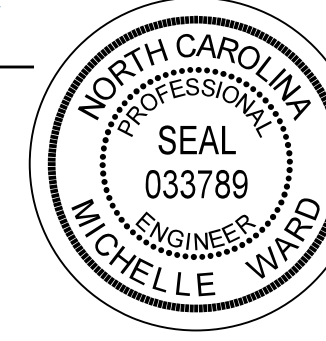


PHASE 1, STEP 3

PLOT DRIVER: NCDOT_pdf_color_eng_50.plt
 USER: BSCOTT
 DATE: 1/4/2017
 TIME: 11:35:34 AM
 FILE: p:\PWAPP\TFA01\SouthEast_Tampa\Documents\000166\CON079\59\00000000027915\06.00.Project_Design\I-5000\TrafficControl\TCP\I-5000_TMP_TMP-19.dgn

REVISIONS