


REVISIONS

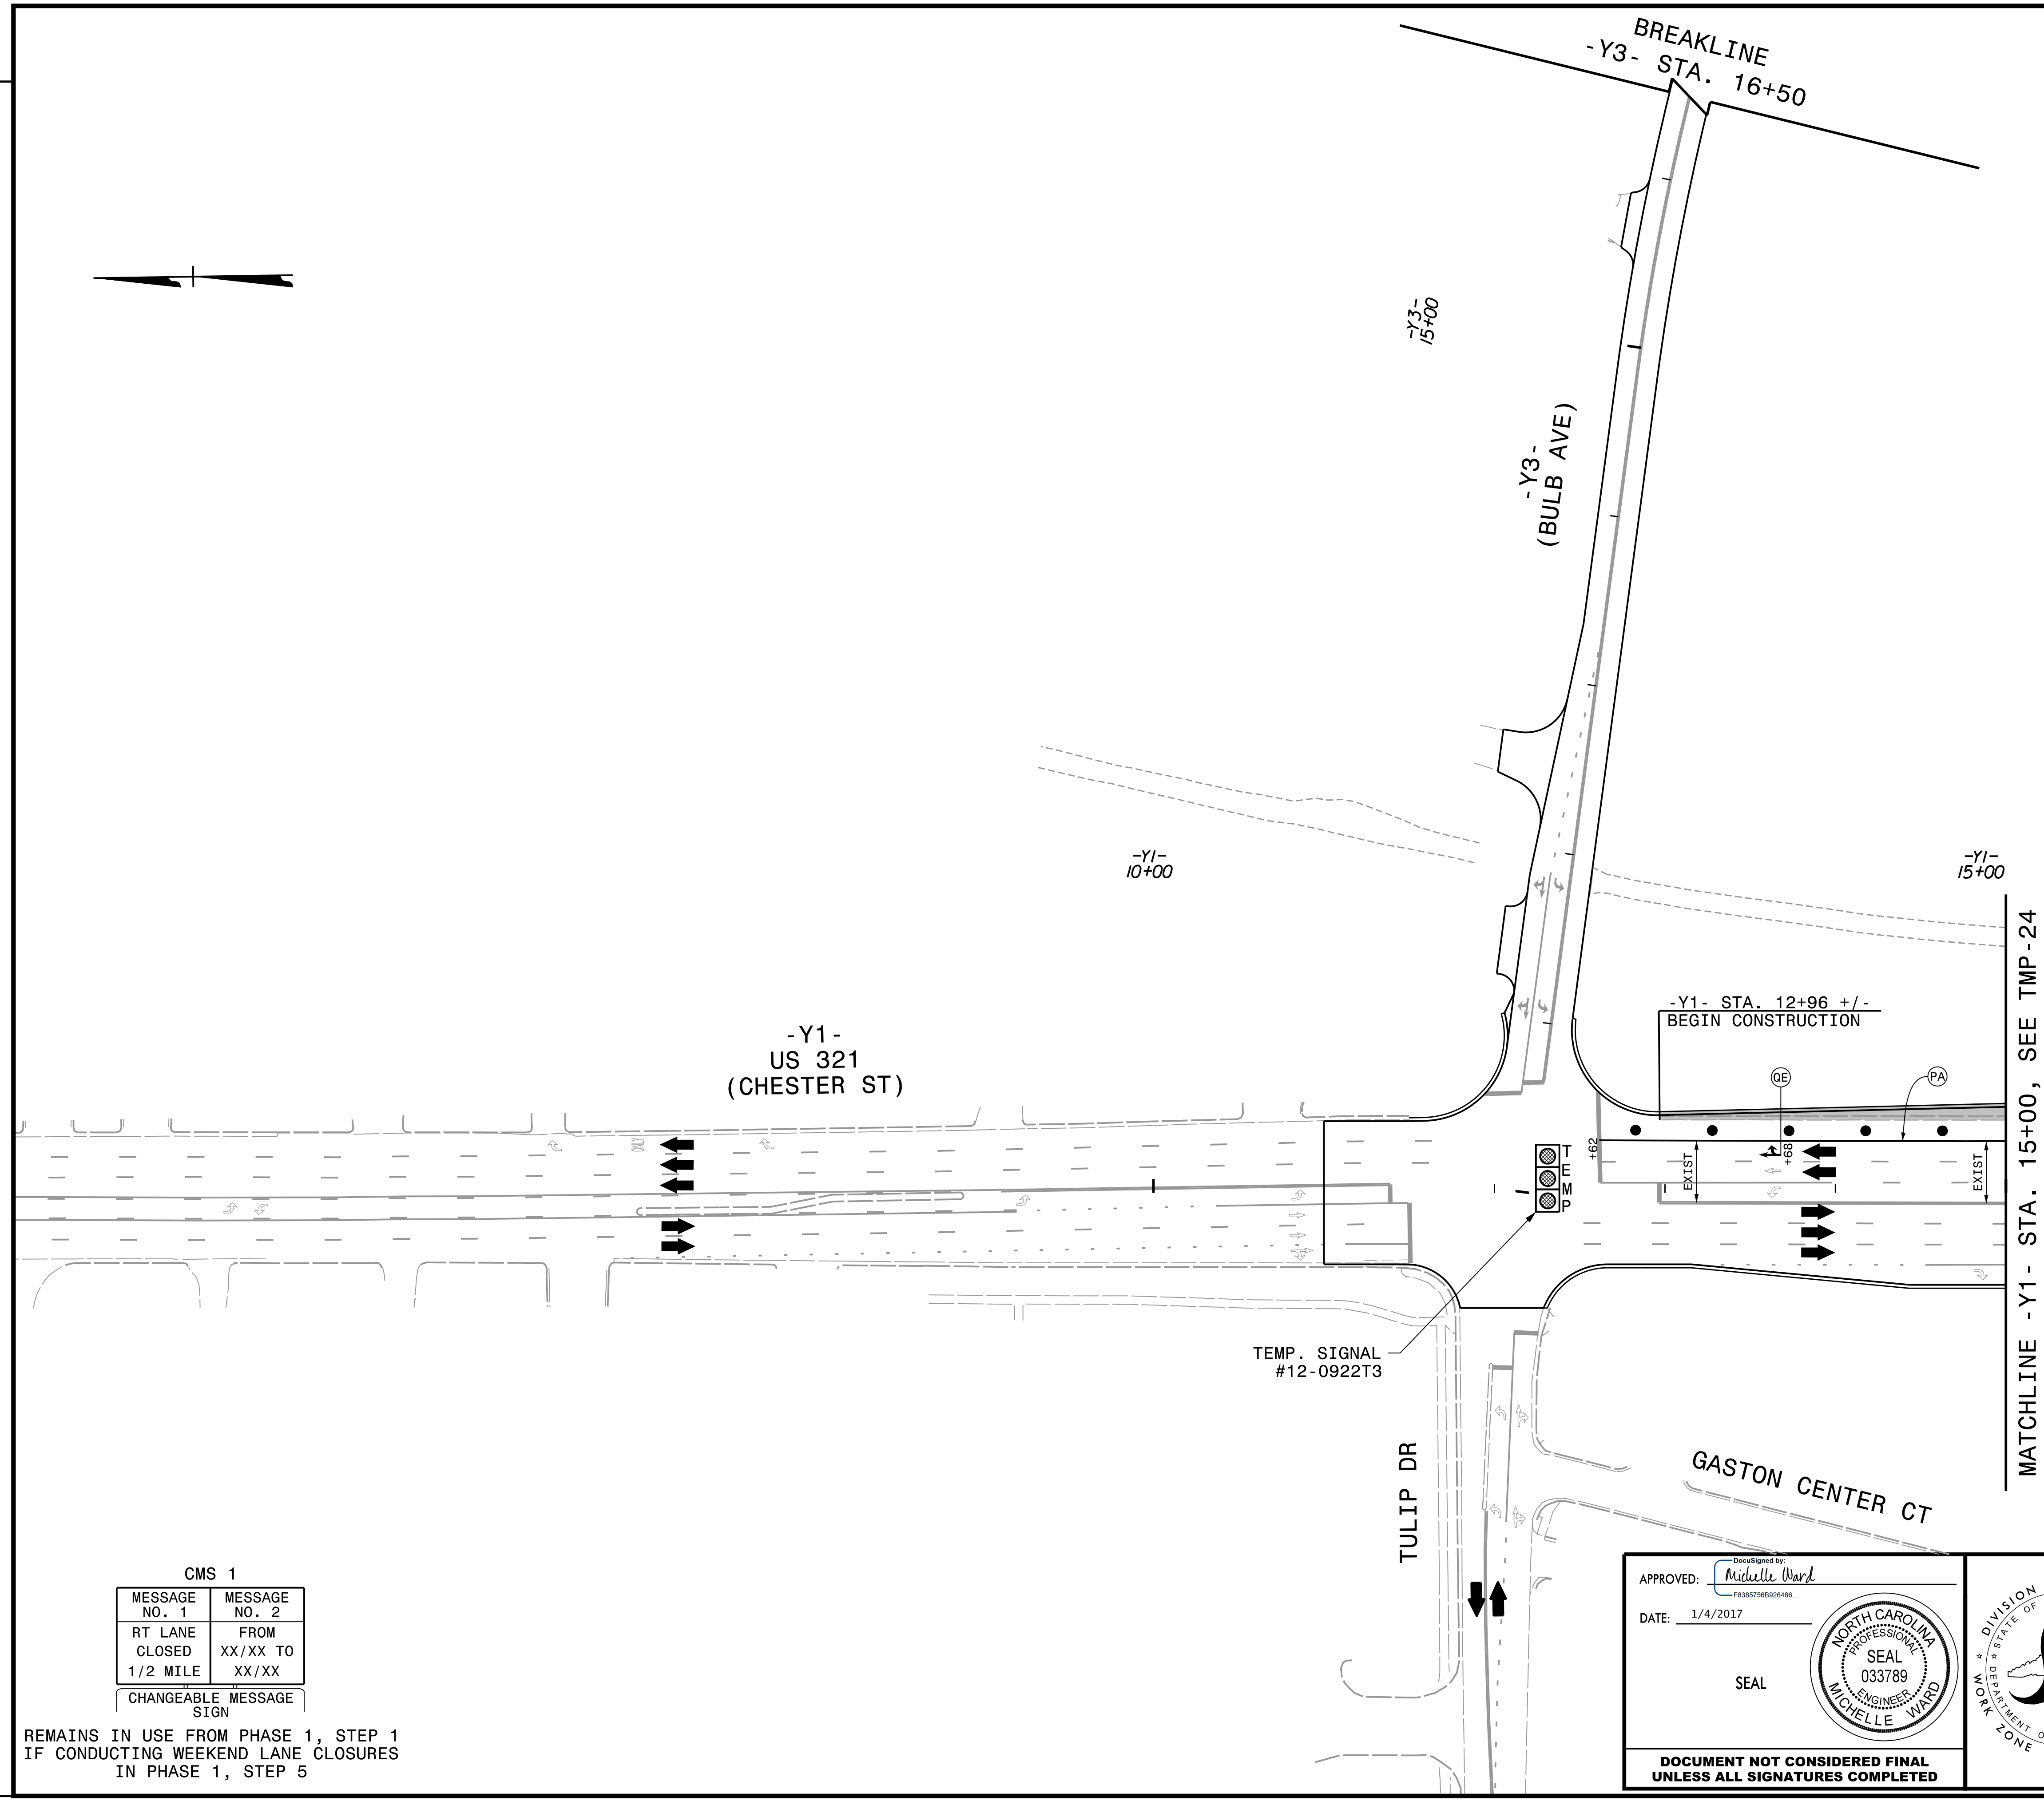

PLOT DRIVER: NCDOT_pdf_color_eng_50.plt
 USER: BSCOTT
 PENTABLE: NCDOT_tcp.tbl
 DATE: 1/4/2017
 TIME: 11:36:25 AM
 FILE: dw:\PWAPP\TFA01\SouthEast_Tampa\Documents\000166\CON079\59\000000000227915\06.00_Project_Design\I-5000\TrafficControl\TCP\I-5000_TMP_TMP-23.dgn

CMS 1

MESSAGE NO. 1	MESSAGE NO. 2
RT LANE CLOSED 1/2 MILE	FROM XX/XX TO XX/XX

CHANGEABLE MESSAGE SIGN


REMAINS IN USE FROM PHASE 1, STEP 1
 IF CONDUCTING WEEKEND LANE CLOSURES
 IN PHASE 1, STEP 5

TEMP. SIGNAL
 #12-0922T3


MATCHLINE -Y1- STA. 15+00, SEE TMP-24

APPROVED: *Michelle Ward*
 DATE: 1/4/2017

SEAL

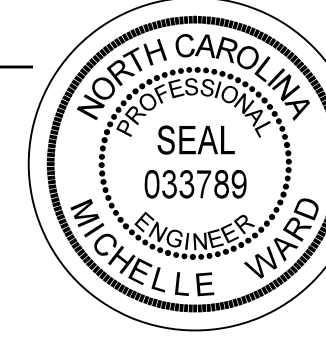

DOCUMENT NOT CONSIDERED FINAL
 UNLESS ALL SIGNATURES COMPLETED

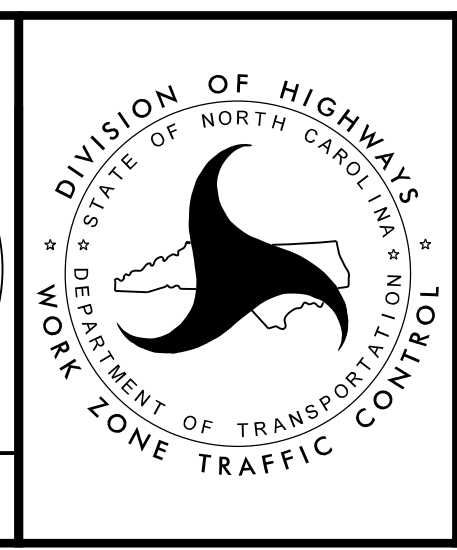

PHASE 1, STEP 5