


PLACE TEMPORARY MARKING IN THE FINAL PATTERN ON THE RIGHT SIDE OF -RPD- FROM STA. 29+61.82 TO STA. 35+00 +/- & PLACE TEMPORARY MARKINGS FROM STA. 35+00 +/- TO -Y1- AS SHOWN AND OPEN -RPA-/-RPD- (OFF-RAMP FROM I-85 SB) TO TRAFFIC. ON-RAMP TO I-85 NB (-RPD-) WILL REMAIN CLOSED.

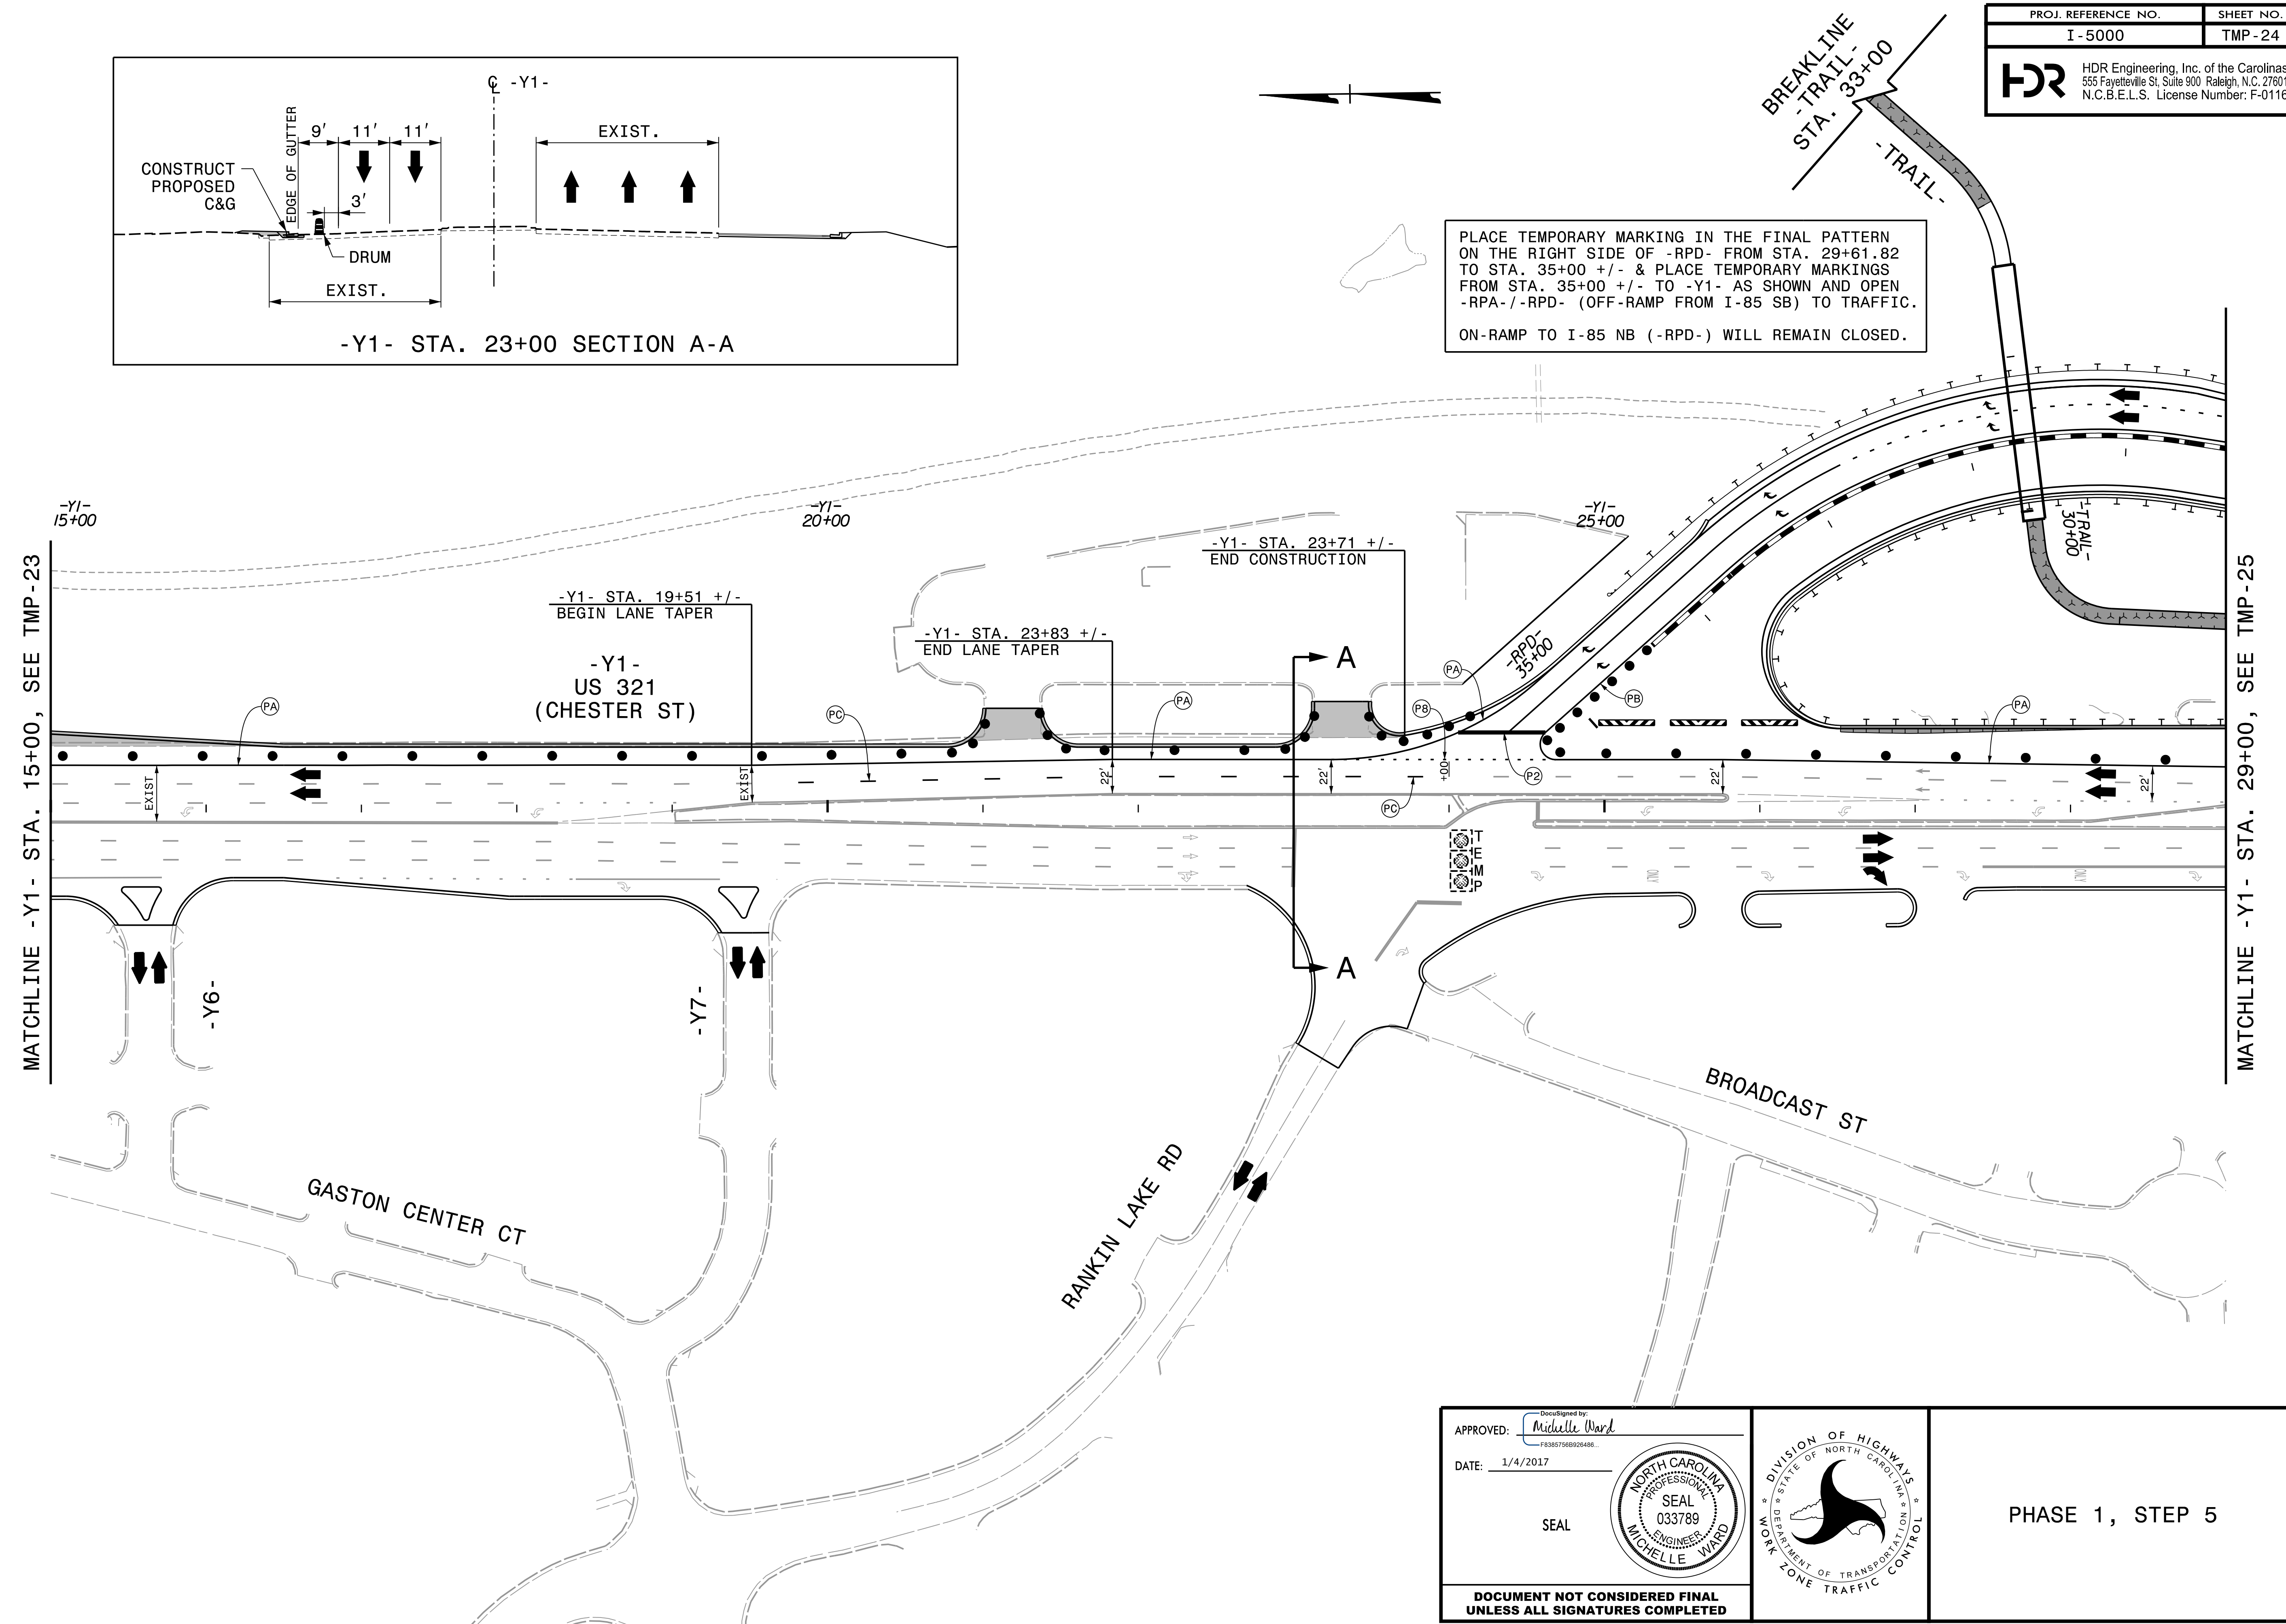


REVISIONS

PLOT DRIVER: NCDOT\_pdf\_color\_eng\_50.plt  
 USER: BSCOTT  
 DATE: 1/4/2017  
 TIME: 11:36:35 AM  
 FILE: p:\WPAPP\TFA01\SouthEast\_Tampa\Documents\000166\CON079\59\000000000227915\06\00\_Project\_Design\_I-5000\TrafficControl\TCP\I-5000\_TMP-TMP-24.dgn

APPROVED: *Michelle Ward*  
 DATE: 1/4/2017

SEAL

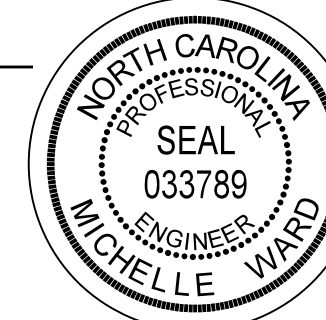

DOCUMENT NOT CONSIDERED FINAL UNLESS ALL SIGNATURES COMPLETED



PHASE 1, STEP 5