

-L-
70+00

-L-
65+00

-L-
60+00


-L- STA. 58+02 +/-
TIE TO EXISTING MARKINGS

MATCHLINE -L- STA. 58+00, SEE TMP - 26

-L- (I-85 SB)

-L- (I-85 NB)


-L- STA. 70+54 +/-
TIE TO EXISTING MARKINGS

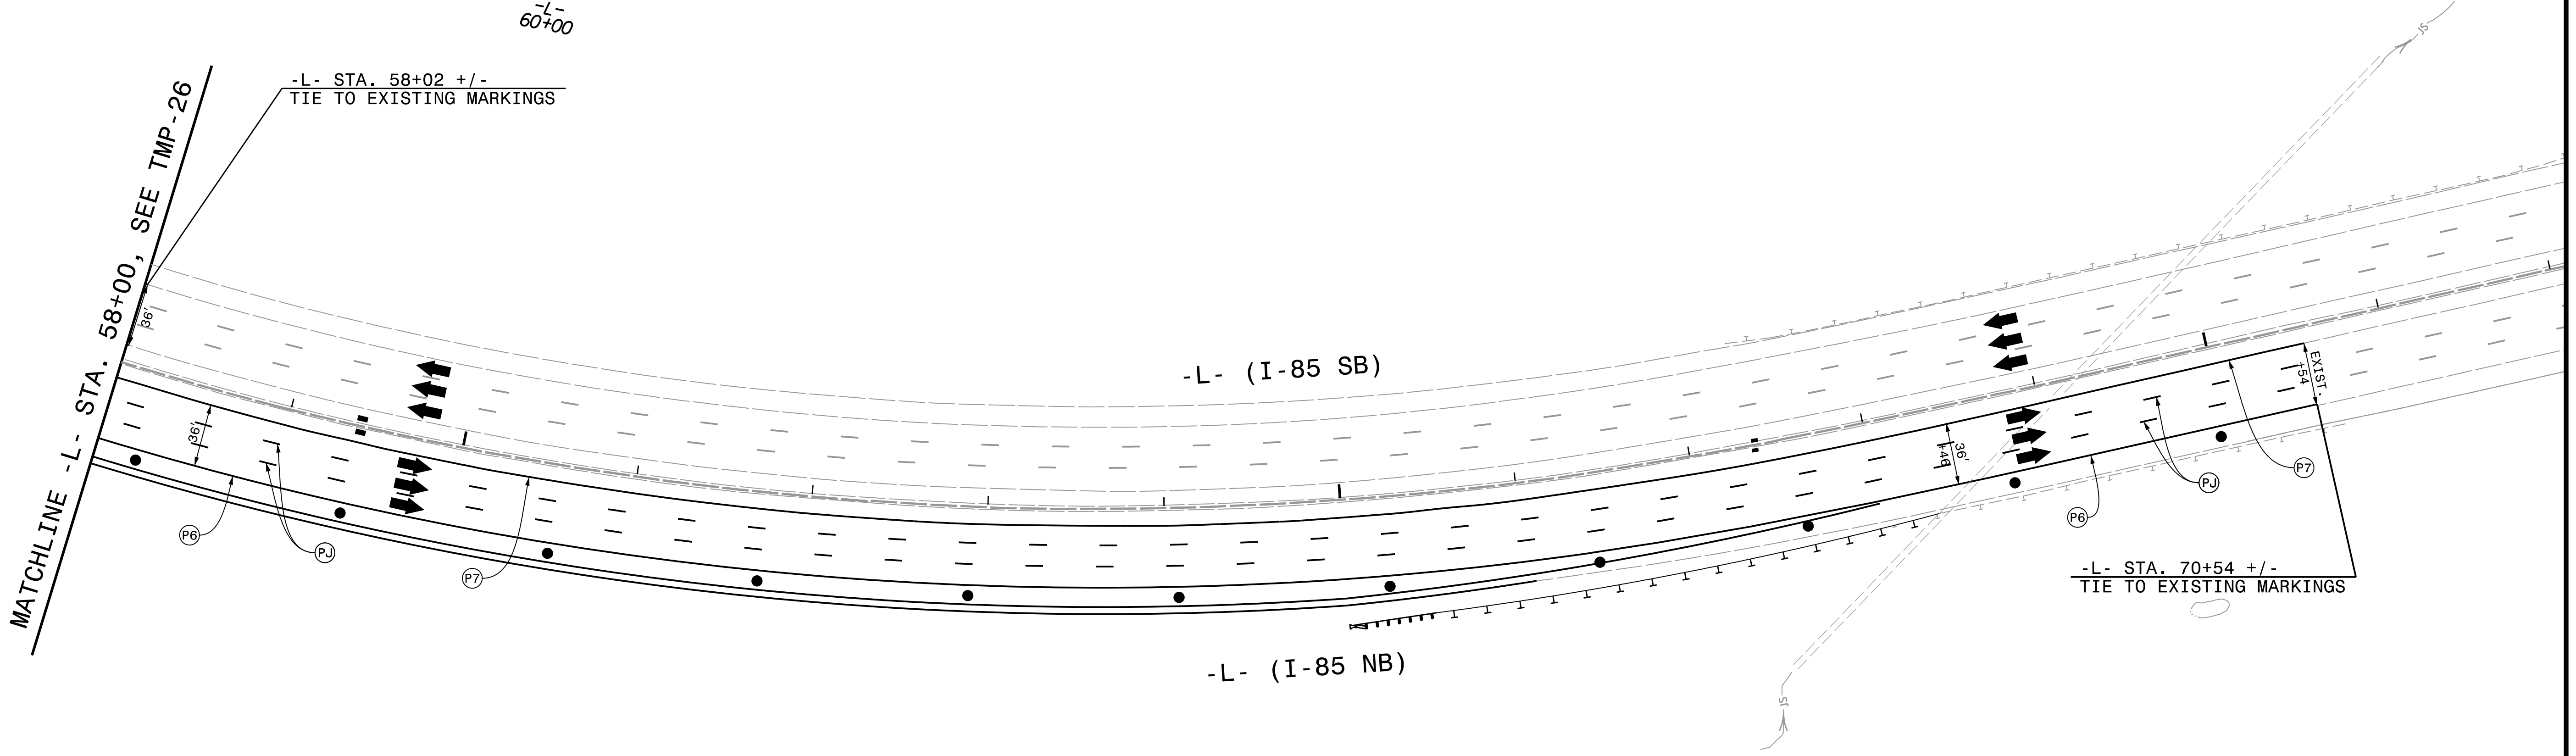

REVISIONS


PLOT DRIVER: NCDOT_pdf_color_eng_50.plt
 USER: BSCOTT
 DATE: 1/4/2017
 TIME: 11:37:08 AM
 FILE: p:\WPAPP\TFA01\SouthEast_Tampa\Documents\000166\CON079\59\00000000027915\06\00_Project_Design_I-5000\TrafficControl\TCP_I-5000_TMP_TMP-27.dgn

-RPD- WILL REMAIN CLOSED.

APPROVED: 
F335756B026466

DATE: 1/4/2017

SEAL

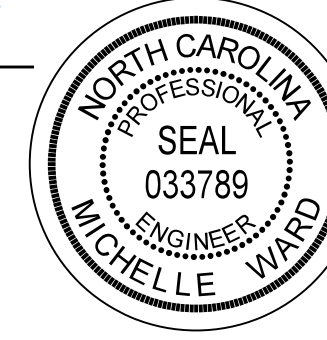

**DOCUMENT NOT CONSIDERED FINAL
UNLESS ALL SIGNATURES COMPLETED**



PHASE 1, STEP 5