
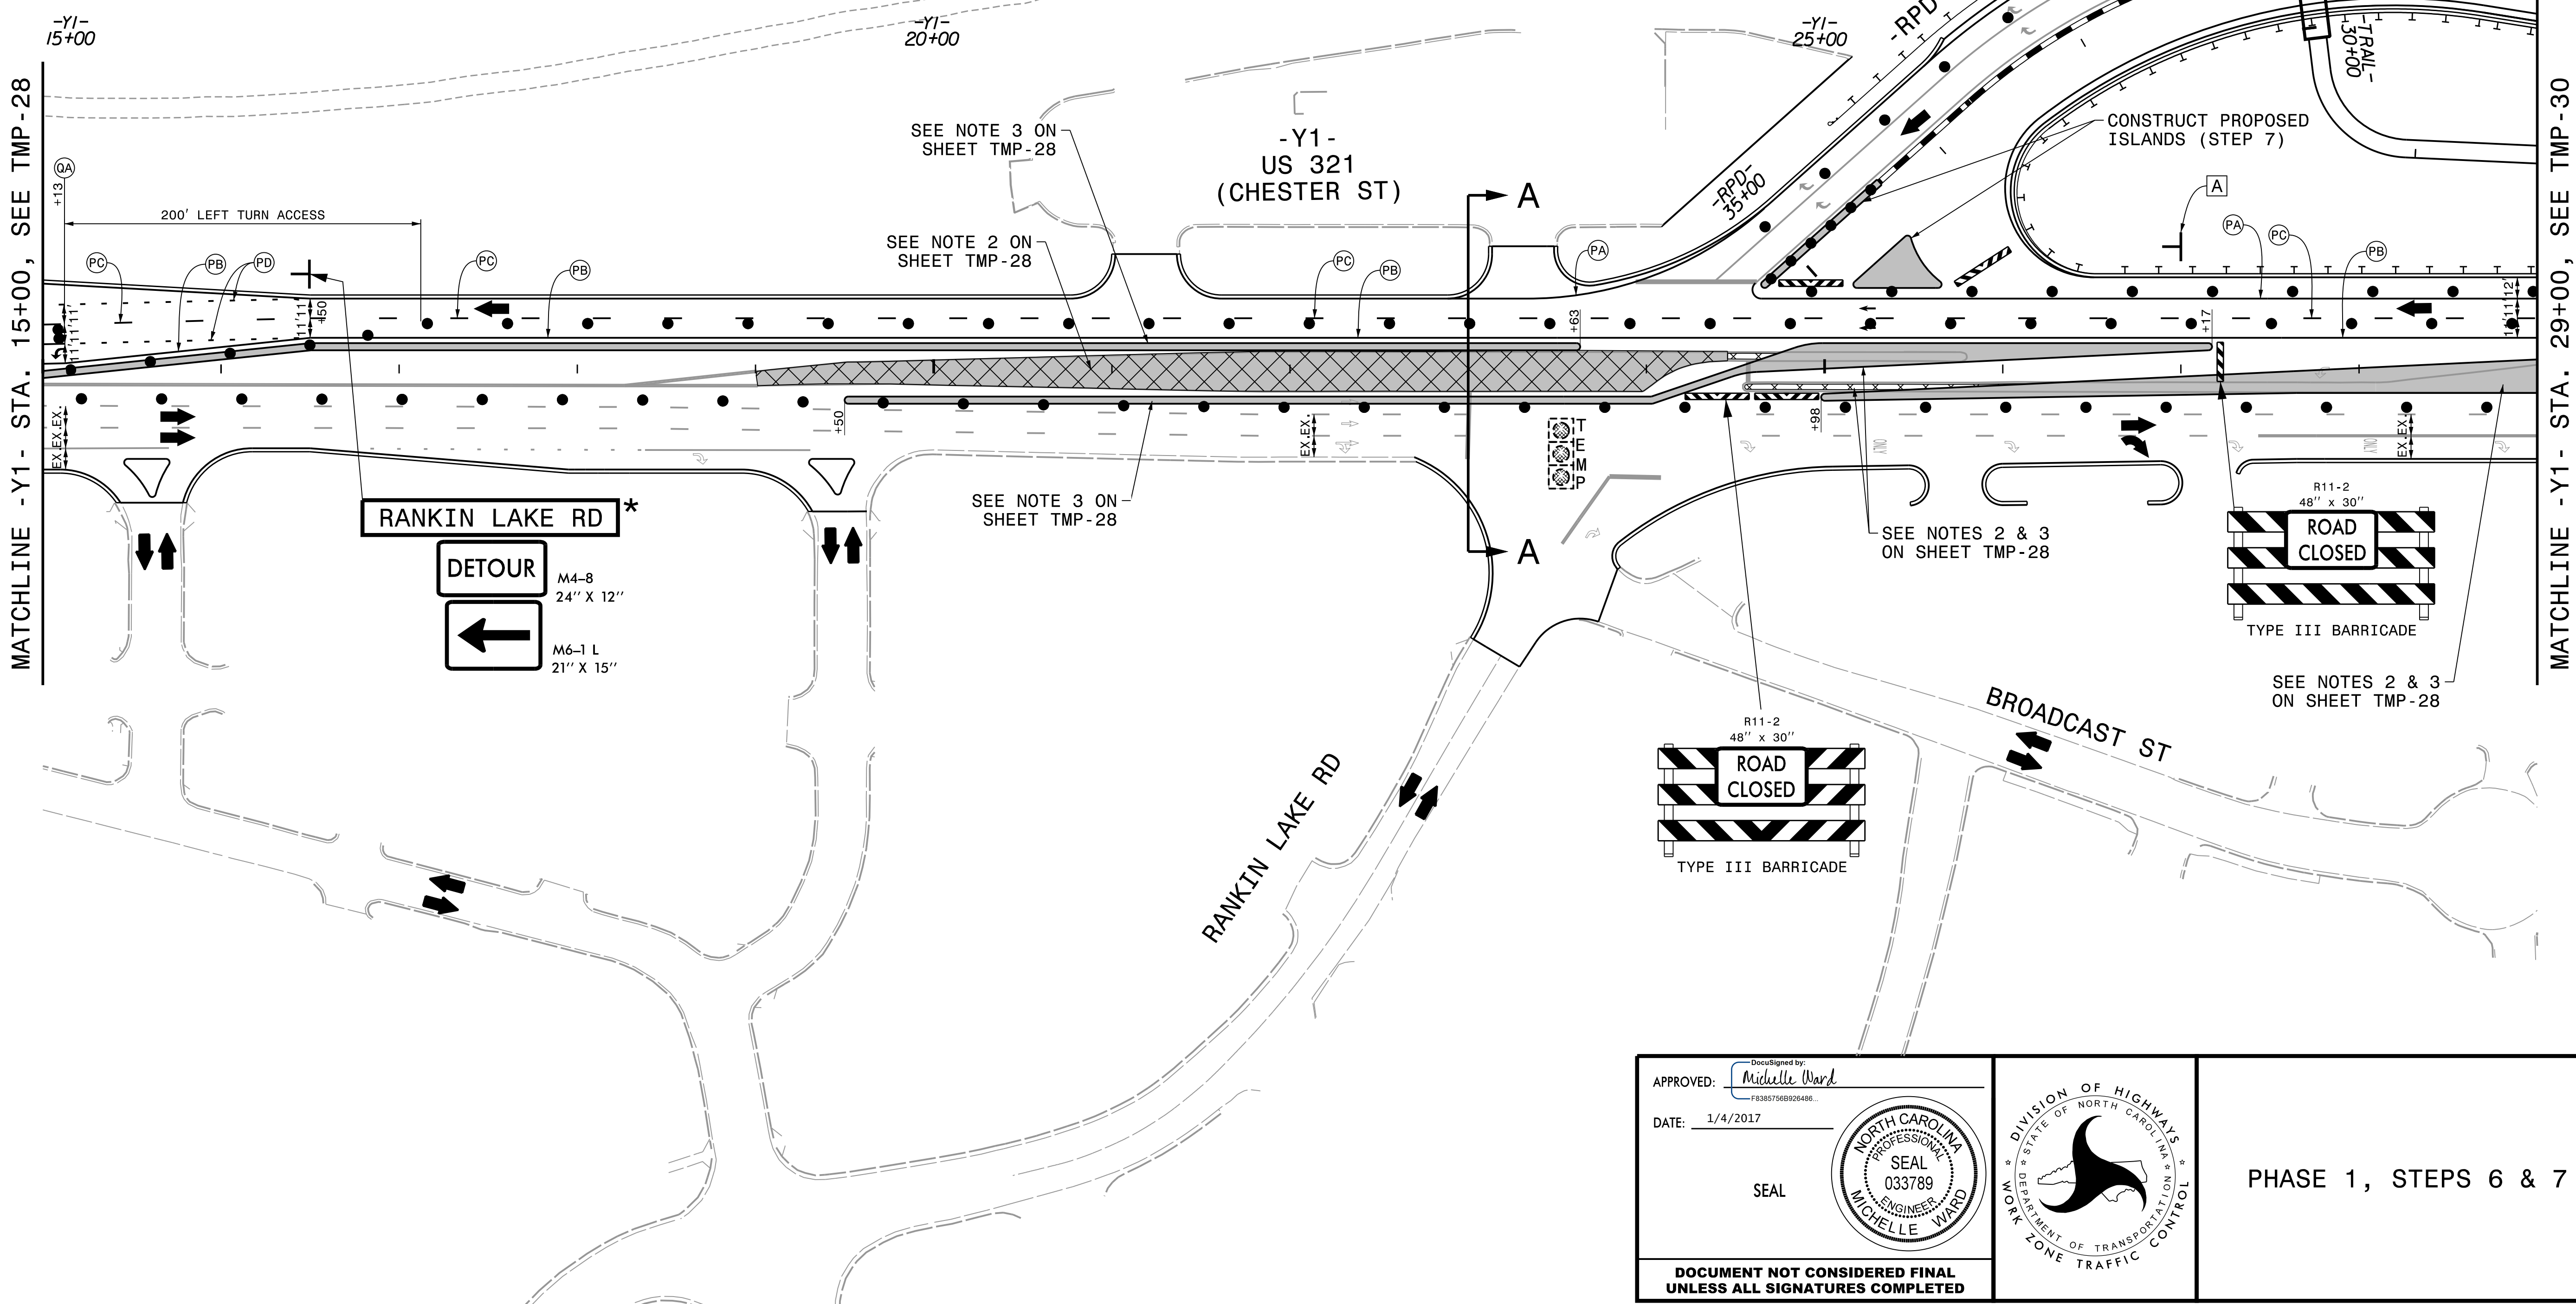
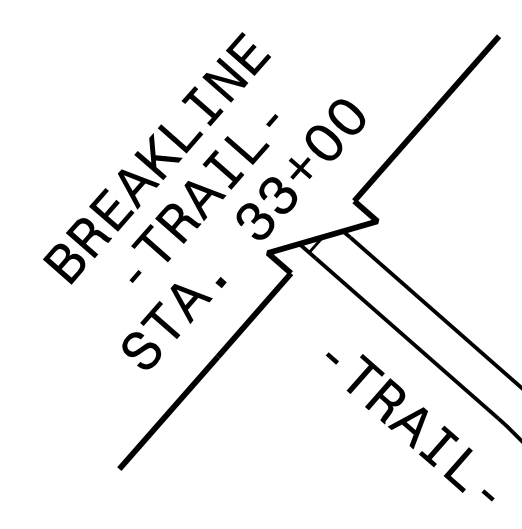


* SEE SHEET TMP-2 FOR SPECIAL SIGN DESIGN


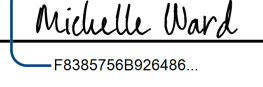


REVISIONS

PLOT DRIVER: NCDOT_pdf_color_eng_50.pit
 USER: BSCOTT
 DATE: 1/4/2017
 TIME: 11:37:31 AM
 FILE: p:\WPAPP\TFA01\SouthEast_Tampa\Documents\000166\CON079\59\000000000227915\06\00_Project_Design\I-5000\TrafficControl\TCP\I-5000_TMP-TMP-29.cgn

APPROVED: 
 DATE: 1/4/2017

SEAL

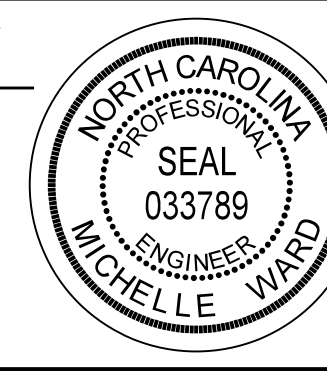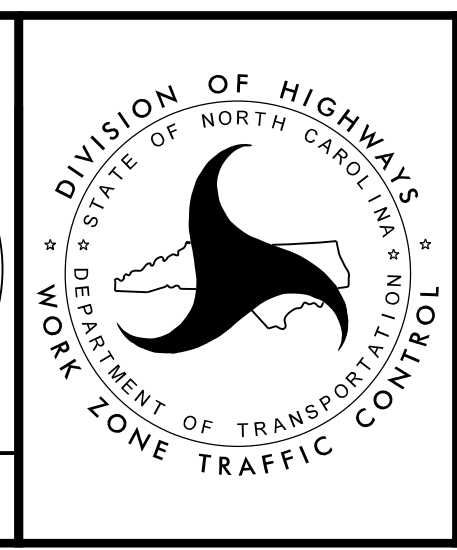PHASE 1, STEPS 6 & 7

DOCUMENT NOT CONSIDERED FINAL
UNLESS ALL SIGNATURES COMPLETED