

MATCHLINE -Y1- STA. 29+00, SEE TMP-33

MATCHLINE -Y1- STA. 42+00, SEE TMP-35

TEMP. SIGNAL #12-0023T4
-Y1- 30+00
USING WEEKEND LANE CLOSURES, CONSTRUCT PROPOSED ISLAND (SEE PHASING & ICT)

TEMP. SIGNAL #12-0162T4
-Y1- 40+00
USING WEEKEND LANE CLOSURES, CONSTRUCT PROPOSED ISLAND (SEE PHASING & ICT)

CONSTRUCT PROPOSED ISLAND DURING WEEKEND LANE CLOSURE
-Y1- STA. 30+05 +/-

USING WEEKEND LANE CLOSURES, CONSTRUCT PROPOSED C&G FROM -LPB- TO EX RAMP C (SEE PHASING & ICT)
-Y1- STA. 30+80 +/-
END FINAL TRAFFIC PATTERN
BEGIN TEMPORARY TRAFFIC PATTERN

CONSTRUCT PROPOSED ISLAND DURING WEEKEND LANE CLOSURE
-Y1- STA. 39+42 +/-
-Y1- STA. 39+25 +/-
END TEMPORARY TRAFFIC PATTERN
BEGIN FINAL TRAFFIC PATTERN

EX. RAMP B (TO I-85 SB)

-LPB- (FROM I-85 SB)
-LPB- STA. 15+20 +/-
BEGIN CONSTRUCTION

REMOVE EXISTING LOOP C USING LANE CLOSURES ON -Y1- (US 321) & LANE AND/OR SHOULDER CLOSURES ON -L- (I-85 SB)




PLACE TEMPORARY MARKINGS IN THE FINAL PATTERN ON -Y1-, EXCEPT IN THE FOLLOWING SB LOCATIONS:
 -Y1- STA. 19+52 +/- TO STA. 24+41 +/-
 -Y1- STA. 30+80 +/- TO STA. 39+25 +/-
 (SEE FINAL PAVEMENT MARKING PLAN)

PLACE TEMPORARY MARKINGS IN THE FINAL PATTERN ON -RPD-, -L-, AND EXISTING RAMP B & EXISTING RAMP C.
 (SEE FINAL PAVEMENT MARKING PLAN)


PLACE TEMPORARY MARKINGS ON -LPB- AS SHOWN.

PLOT DRIVER: NCDOT_pdf_color_eng_50.plt
 USER: BSCOTT
 DATE: 1/4/2017
 TIME: 11:38:52 AM
 FILE: dw:\PWAPP\TFA01\SouthEast_Tampa\Documents\000166\CON0079\59\000000000227915\06.00_Project_Design_I-5000_TrafficControl\TCP\I-5000_TMP-TMP-34.dgn


REVISIONS

APPROVED: 
 DATE: 1/4/2017

SEAL

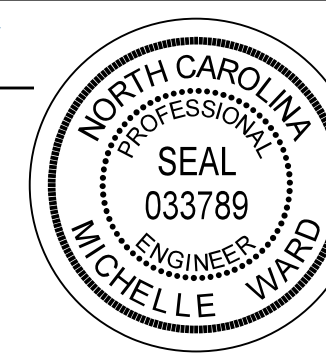

DOCUMENT NOT CONSIDERED FINAL UNLESS ALL SIGNATURES COMPLETED

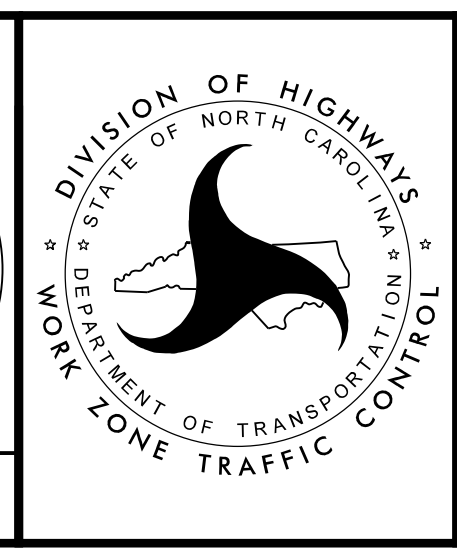

PHASE 2, STEP 1