



501 QUANTITY REQ'D 2
506

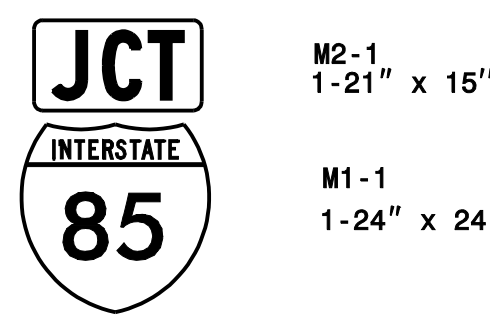


M2-1
1-21" x 15"
M1-1
1-24" x 24"

ONE "U" POST PER SIGN ASSEMBLY

504 QUANTITY REQ'D 1

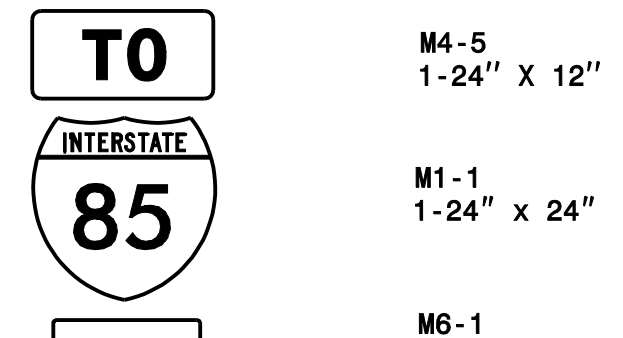


M4-5
1-24" x 12"
M1-1
1-24" x 24"
M6-1
1-21" x 15"

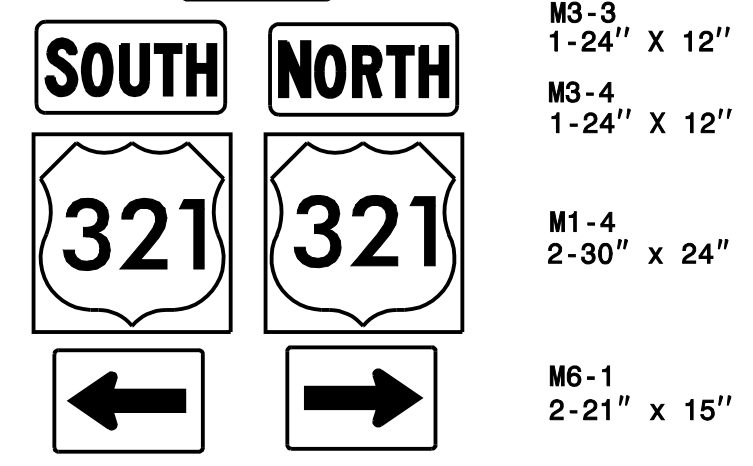

M3-3
1-24" x 12"
M3-4
1-24" x 12"
M1-4
2-30" x 24"
M6-1
2-21" x 15"

TWO "U" POSTS PER SIGN ASSEMBLY


509 QUANTITY REQ'D 1

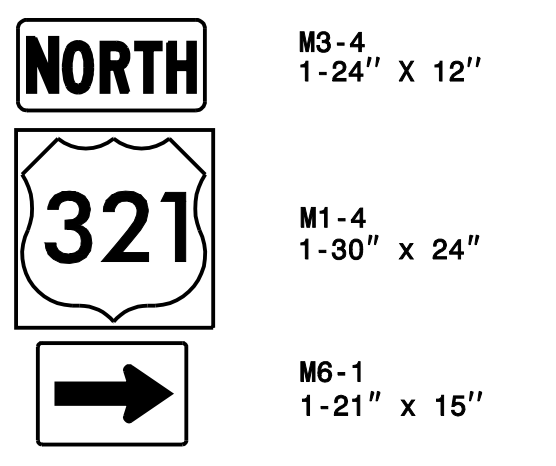

M3-4
1-24" x 12"
M1-4
1-30" x 24"
M6-1
1-21" x 15"

ONE "U" POST PER SIGN ASSEMBLY


513 QUANTITY REQ'D 1

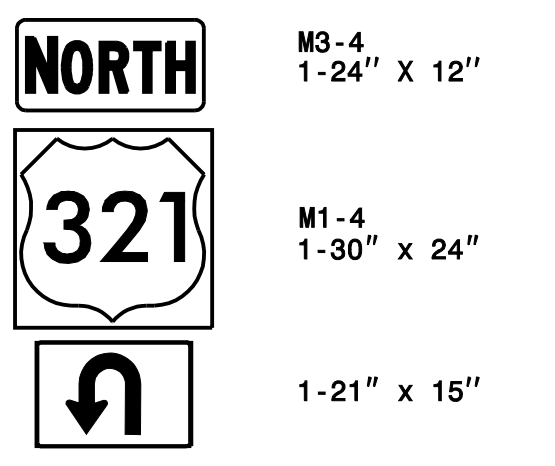

M3-4
1-24" x 12"
M1-4
1-30" x 24"
M6-1
1-21" x 15"

ONE "U" POST PER SIGN ASSEMBLY


502 QUANTITY REQ'D 1

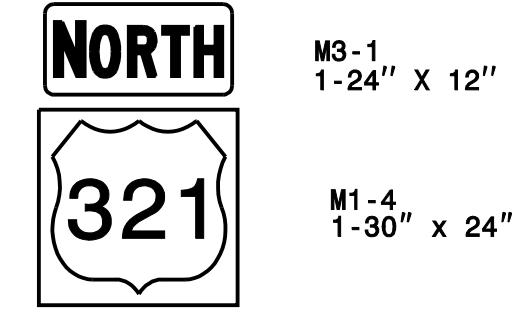

M3-1
1-24" x 12"
M1-4
1-30" x 24"

ONE "U" POST PER SIGN ASSEMBLY


510 QUANTITY REQ'D 1

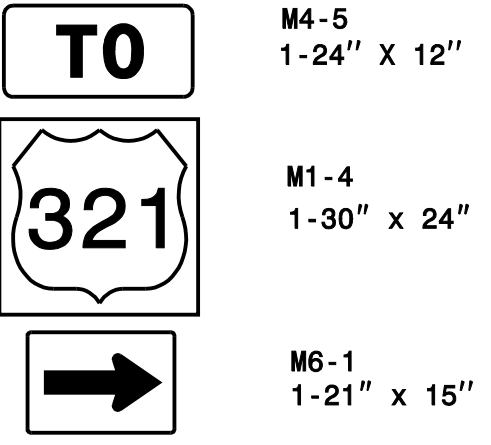

M4-5
1-24" x 12"
M1-4
1-30" x 24"
M6-1
1-21" x 15"

ONE "U" POST PER SIGN ASSEMBLY


503 QUANTITY REQ'D 1

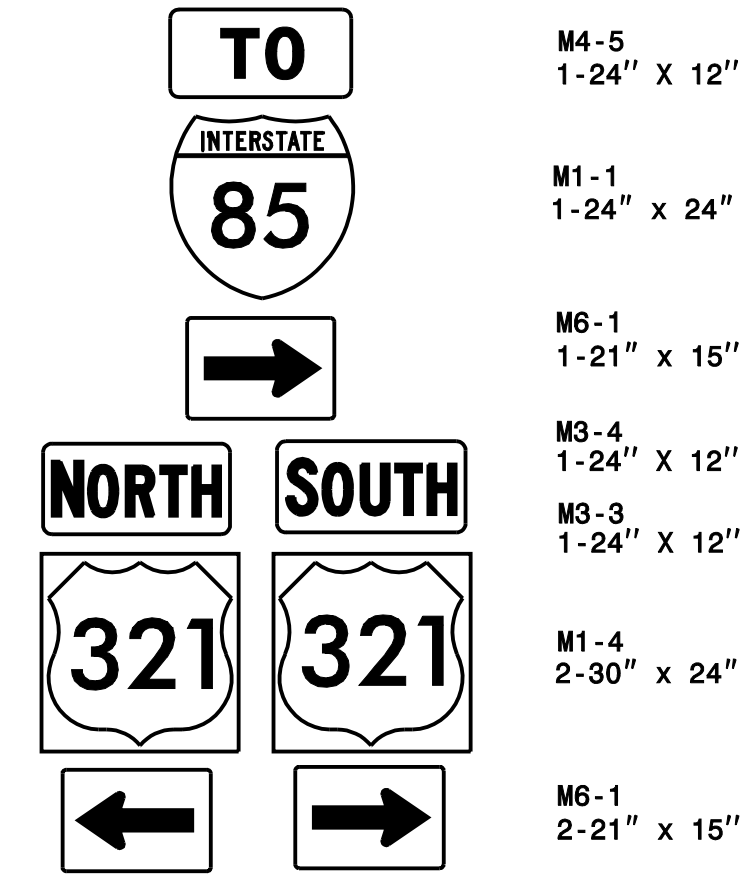

M4-5
1-24" x 12"
M1-1
1-24" x 24"
M6-1
1-21" x 15"
M3-4
1-24" x 12"
M3-3
1-24" x 12"
M1-4
2-30" x 24"
M6-1
2-21" x 15"

TWO "U" POSTS PER SIGN ASSEMBLY


505 QUANTITY REQ'D 1

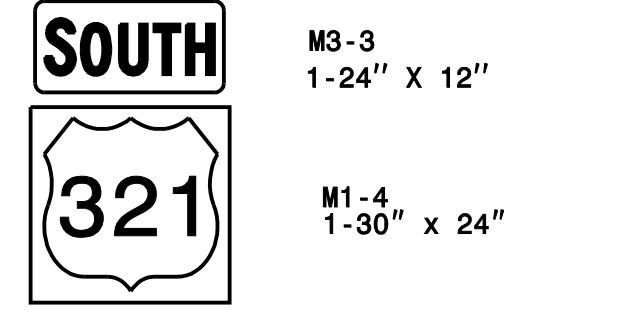

M3-3
1-24" x 12"
M1-4
1-30" x 24"

ONE "U" POST PER SIGN ASSEMBLY


511 QUANTITY REQ'D 1

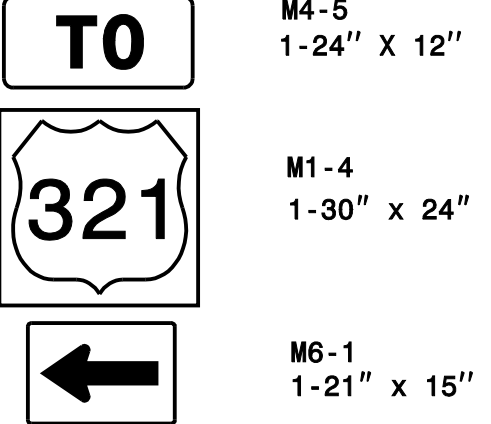

M4-5
1-24" x 12"
M1-4
1-30" x 24"
M6-1
1-21" x 15"

ONE "U" POST PER SIGN ASSEMBLY


507 QUANTITY REQ'D 2
508

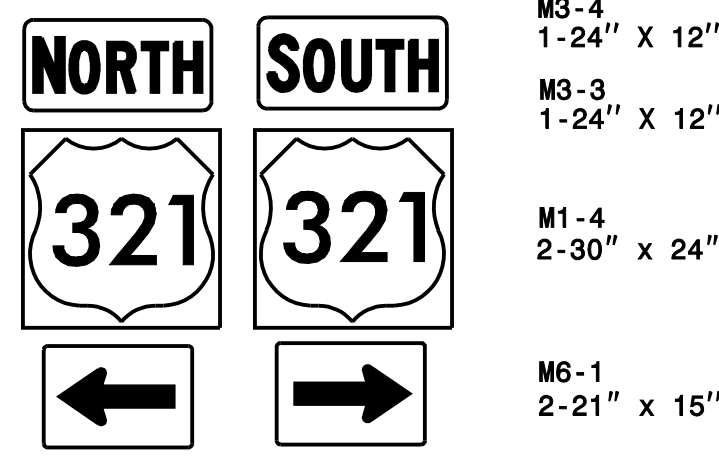

M3-4
1-24" x 12"
M3-3
1-24" x 12"
M1-4
2-30" x 24"
M6-1
2-21" x 15"

TWO "U" POSTS PER SIGN ASSEMBLY

512 QUANTITY REQ'D 1

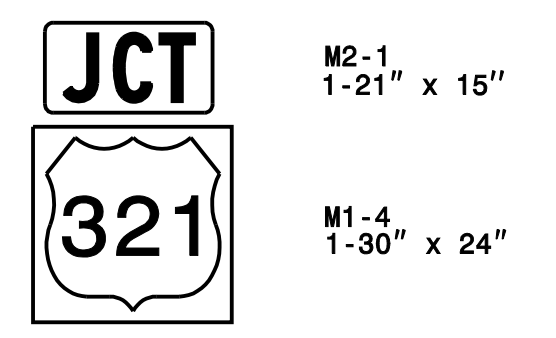


M2-1
1-21" x 15"
M1-4
1-30" x 24"

ONE "U" POST PER SIGN ASSEMBLY

DOCUMENT NOT CONSIDERED FINAL
UNLESS ALL SIGNATURES COMPLETED

PROGRESSIVE
DESIGN GROUP, INC.
ENGINEERS • CONSULTANTS

APPROVED: *John Gray* DATE: 12/8/2016



SEAL
NORTH CAROLINA
PROFESSIONAL
ENGINEER
TIM ARBY
025465

**SIGNING PLAN
TYPE "F" SIGNS**