

SIGN NUMBER: 4 BACKG COLOR: Green
 TYPE: A COPY COLOR: White
 QUANTITY: 1

SYMBOL	X	Y	WID	HT
M1_1	50.5	70.7	36	36

SIGN WIDTH: 16'-6"
 HEIGHT: 10'-0"
 TOTAL AREA: 165.0 Sq.Ft.

BORDER TYPE: FLUSH
 RECESS: 0"
 WIDTH: 2"
 RADII: 12"

NO. Z BARS: 3
 LENGTH: 190.0

MAT'L: 0.125" (3.2 mm) ALUMINUM

DESIGN BY: LA CHECKED BY: SK DATE: Nov 03, 2016
 PROJECT ID: I-5000 DIV: 12

USE NOTES:
 1. Legend and border(except those that are colored black) shall be direct applied Grade A sheeting.
 2. Background shall be Grade C reflective sheeting.
 3. Shields; A, B, and C type arrows shall be on 0.032" (0.8mm) aluminum and demountable.

Spacing Factor is 1 unless specified otherwise

LETTER POSITIONS

Letter spacings are to start of next letter

Series/Size	Text Length
E 2000	49.3
EM 2000	167.2
E 2000	70.1

FILENAME: sign designs_FINAL NORTH CAROLINA D.O.T. SIGN DETAIL

SIGN NUMBER: 6B BACKG COLOR: Green
 TYPE: A COPY COLOR: White
 QUANTITY: 1

SYMBOL	X	Y	WID	HT
M1_1	88.5	39.9	36	36
AR_Type A	14.1	32.3	22.4	35.3

SIGN WIDTH: 19'-6"
 HEIGHT: 7'-6"
 TOTAL AREA: 146.3 Sq.Ft.

BORDER TYPE: FLUSH
 RECESS: 0"
 WIDTH: 2"
 RADII: 12"

NO. Z BARS: 3
 LENGTH: 226.0

MAT'L: 0.125" (3.2 mm) ALUMINUM

DESIGN BY: LA CHECKED BY: SK DATE: Nov 03, 2016
 PROJECT ID: I-5000 DIV: 12

USE NOTES:
 1. Legend and border(except those that are colored black) shall be direct applied Grade A sheeting.
 2. Background shall be Grade C reflective sheeting.
 3. Shields; A, B, and C type arrows shall be on 0.032" (0.8mm) aluminum and demountable.

Spacing Factor is 1 unless specified otherwise

LETTER POSITIONS

Letter spacings are to start of next letter

Series/Size	Text Length
E 2000	49.3
EM 2000	167.2

FILENAME: sign designs_FINAL NORTH CAROLINA D.O.T. SIGN DETAIL

SIGN NUMBER: 5 BACKG COLOR: Green
 TYPE: A COPY COLOR: White
 QUANTITY: 1

SYMBOL	X	Y	WID	HT
M1_1	49.1	40	36	36
AR_Type A	192.1	32.3	22.4	35.3

SIGN WIDTH: 19'-6"
 HEIGHT: 7'-6"
 TOTAL AREA: 146.3 Sq.Ft.

BORDER TYPE: FLUSH
 RECESS: 0"
 WIDTH: 2"
 RADII: 12"

NO. Z BARS: 3
 LENGTH: 226.0

MAT'L: 0.125" (3.2 mm) ALUMINUM

DESIGN BY: LA CHECKED BY: SK DATE: Nov 03, 2016
 PROJECT ID: I-5000 DIV: 12

USE NOTES:
 1. Legend and border(except those that are colored black) shall be direct applied Grade A sheeting.
 2. Background shall be Grade C reflective sheeting.
 3. Shields; A, B, and C type arrows shall be on 0.032" (0.8mm) aluminum and demountable.

Spacing Factor is 1 unless specified otherwise

LETTER POSITIONS

Letter spacings are to start of next letter

Series/Size	Text Length
E 2000	49.3
EM 2000	167.2

FILENAME: sign designs_FINAL NORTH CAROLINA D.O.T. SIGN DETAIL

SIGN NUMBER: 7 BACKG COLOR: Green
 TYPE: A COPY COLOR: White
 QUANTITY: 1

SYMBOL	X	Y	WID	HT
M1_1	14.7	40	36	36
AR_Type A	126.4	32.3	22.4	35.3

SIGN WIDTH: 14'-0"
 HEIGHT: 7'-6"
 TOTAL AREA: 105.0 Sq.Ft.

BORDER TYPE: FLUSH
 RECESS: 0"
 WIDTH: 2"
 RADII: 12"

NO. Z BARS: 3
 LENGTH: 160.0

MAT'L: 0.125" (3.2 mm) ALUMINUM

DESIGN BY: LA CHECKED BY: SK DATE: Nov 03, 2016
 PROJECT ID: I-5000 DIV: 12

USE NOTES:
 1. Legend and border(except those that are colored black) shall be direct applied Grade A sheeting.
 2. Background shall be Grade C reflective sheeting.
 3. Shields; A, B, and C type arrows shall be on 0.032" (0.8mm) aluminum and demountable.



Spacing Factor is 1 unless specified otherwise

LETTER POSITIONS

Letter spacings are to start of next letter

Series/Size	Text Length
E 2000	48.7
EM 2000	99.3

FILENAME: sign designs_FINAL NORTH CAROLINA D.O.T. SIGN DETAIL

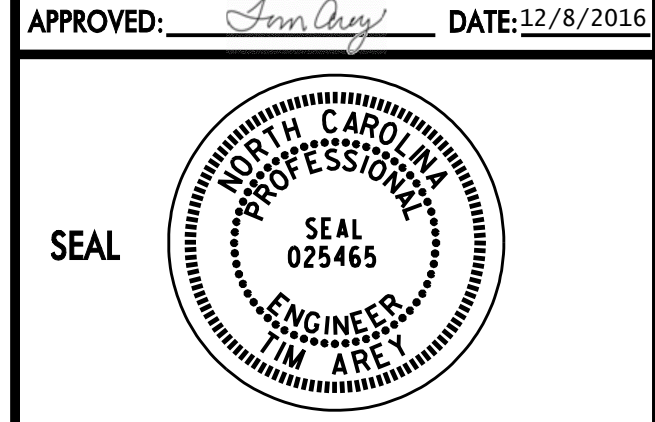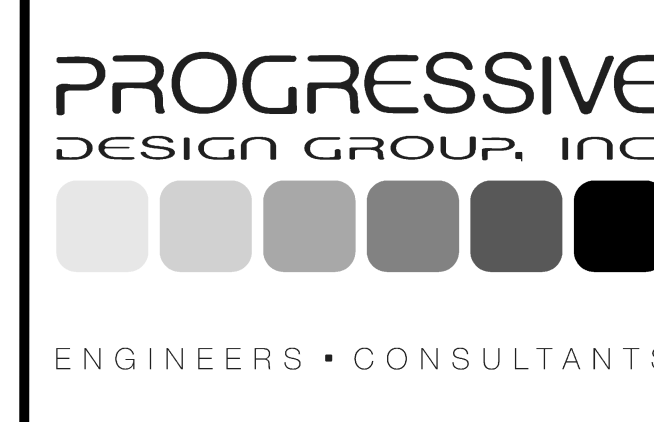

SIGNING PLAN
 TYPE A SIGN DESIGNS

DOCUMENT NOT CONSIDERED FINAL
 UNLESS ALL SIGNATURES COMPLETED