


* THIS STRUCTURE WAS DESIGNED AND FABRICATED FOR WINDLOAD AREA OF 16.0' X 13.5' IN PROJECT 8.T610703. DESIGN WAS COMPLETED IN 1992.

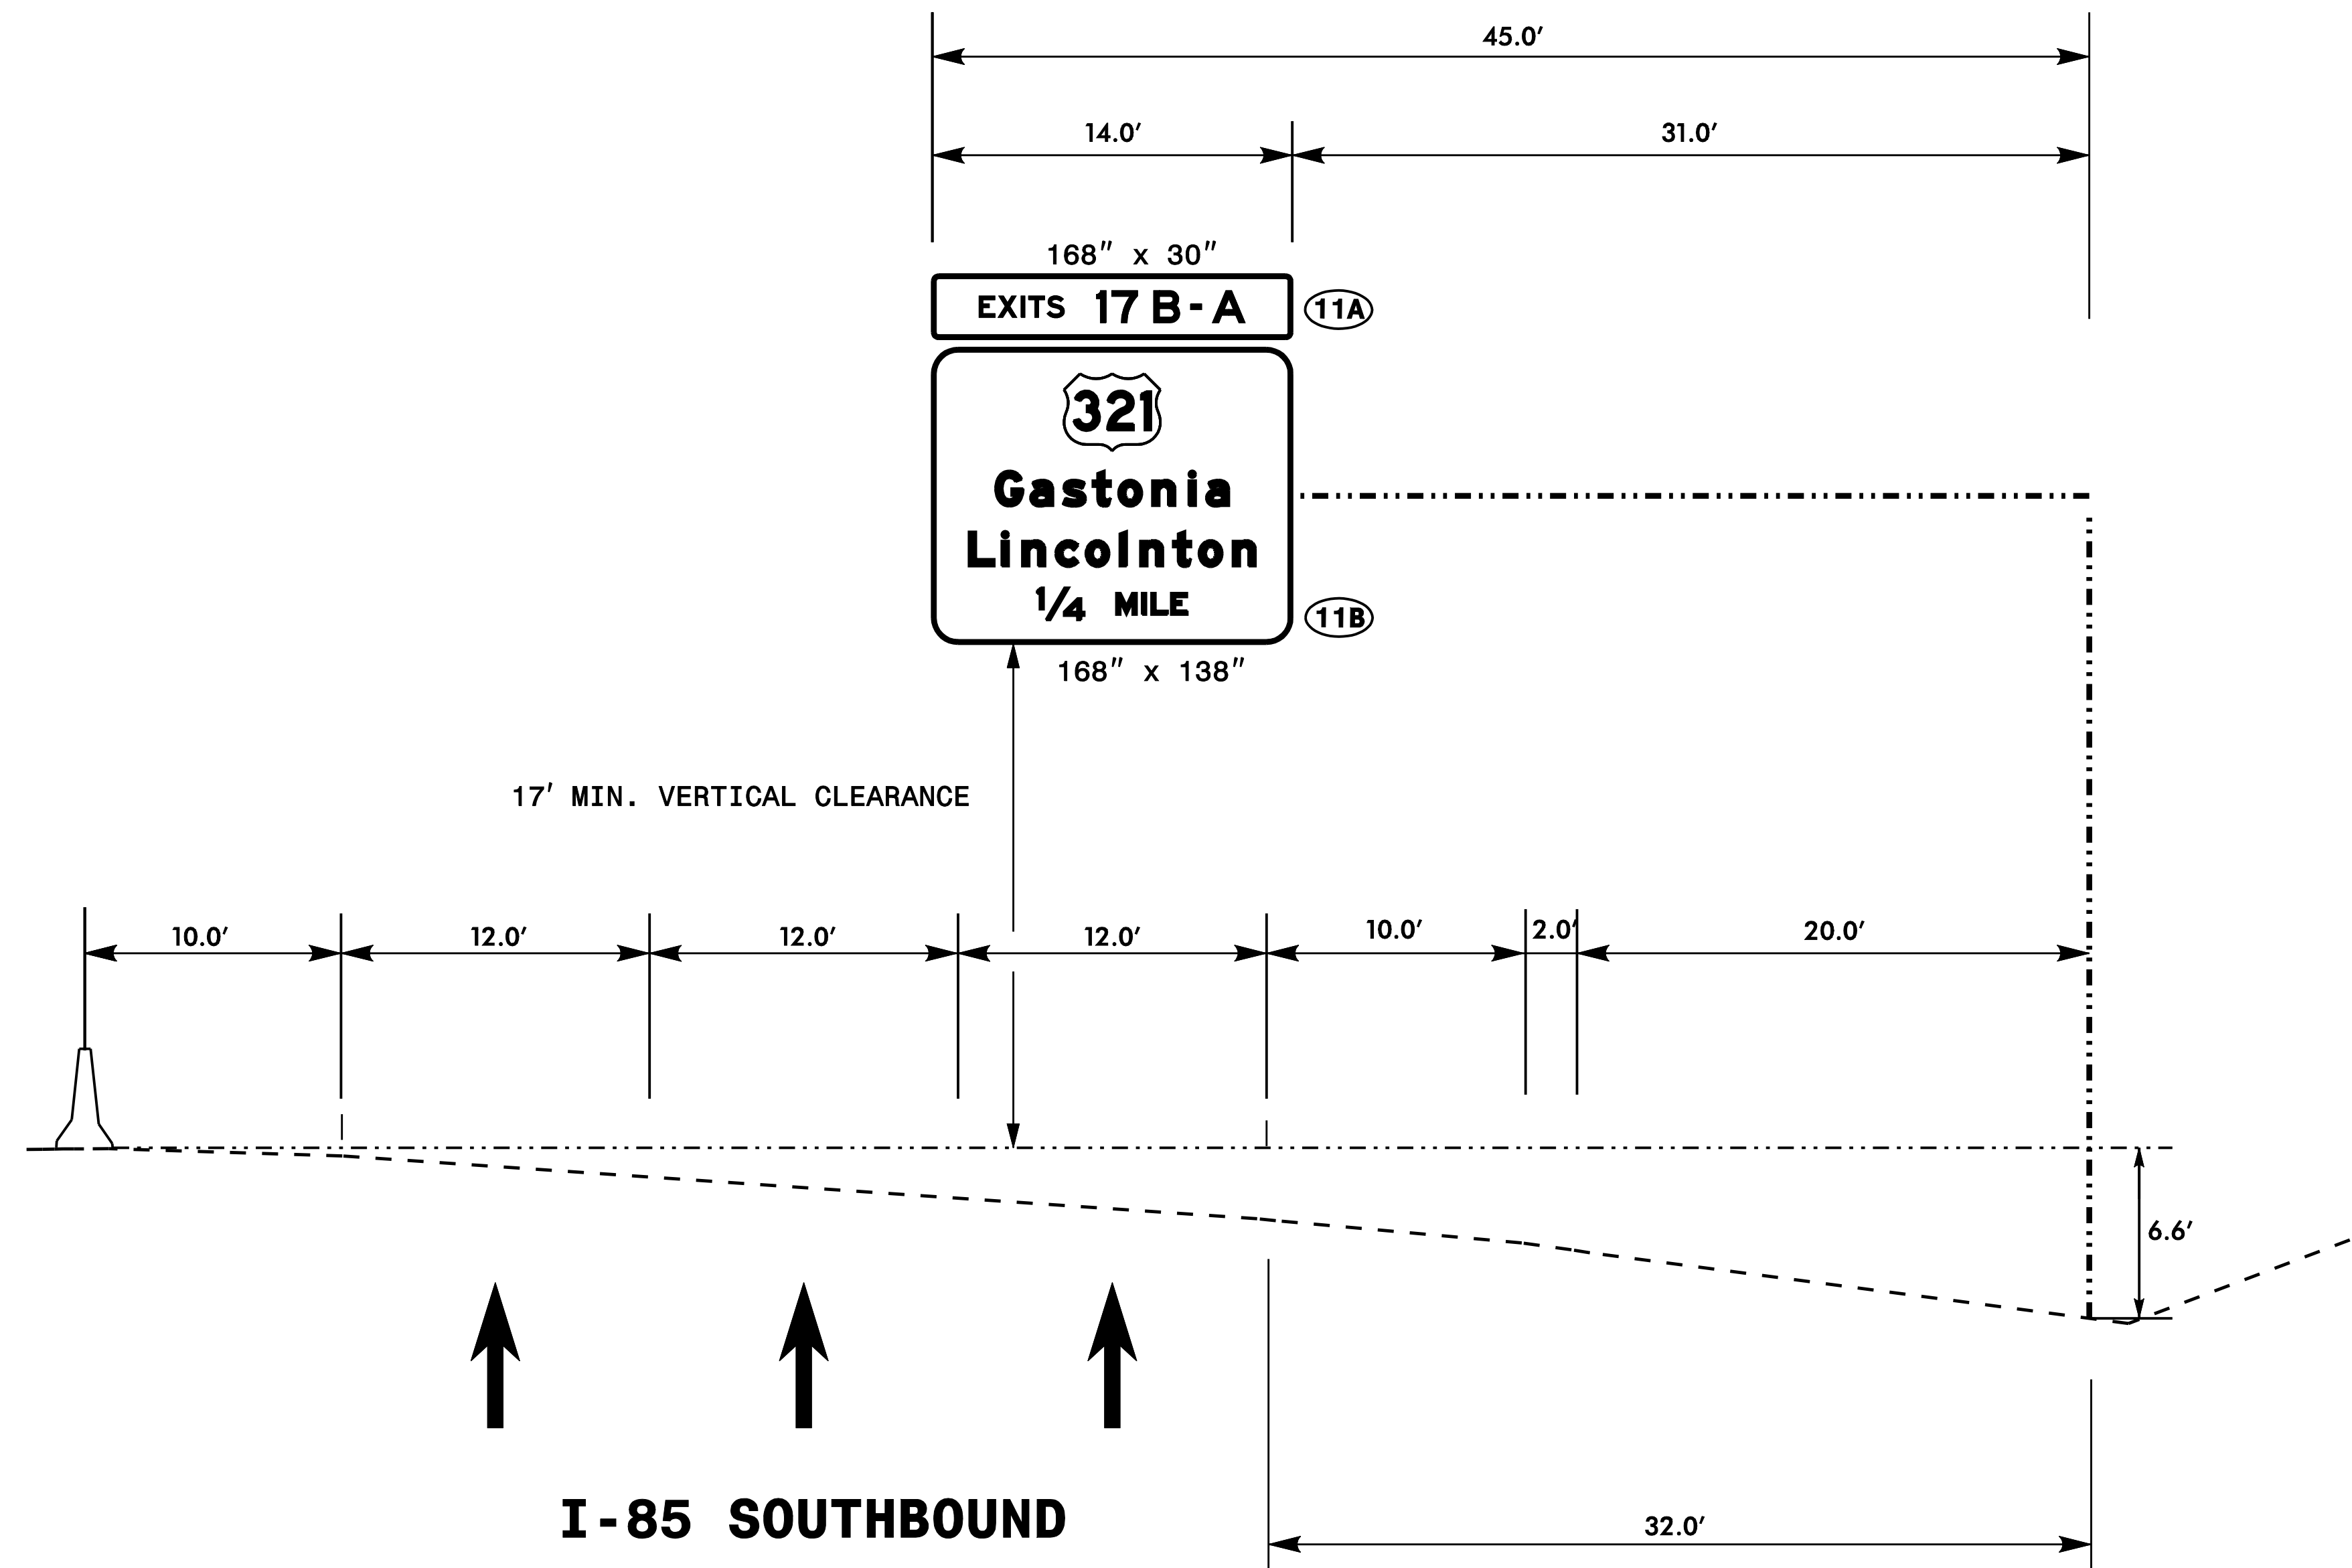

NOTES:

1. MOUNT SIGNS VERTICALLY CENTERED ON HORIZONTAL MEMBER OF STRUCTURE UNLESS EXISTING DESIGN IS SET FOR DIFFERENT POSITION. MAINTAIN MINIMUM OF 17' CLEARANCE FROM BOTTOM OF SIGN TO HIGH POINT ELEVATION OF ROADWAY.
2. REMOVE LIGHTS AND WALKWAY.
3. SIGN HANGERS AND ATTACHMENT HARDWARE SHALL BE PROVIDED AND INSTALLED ON THE ASSEMBLY TO ACCOMMODATE ALL SIGNS SHOWN IN THIS PLAN SHEET.

EXISTING OVERHEAD SIGN ASSEMBLY BB
STA. 65+50 -L-

DOCUMENT NOT CONSIDERED FINAL
UNLESS ALL SIGNATURES COMPLETED

	APPROVED: <i>Tim Arsy</i> DATE: 12/8/2016	SIGNING PLAN