


**FOR INFORMATIONAL PURPOSES ONLY.  
NO WORK REQUIRED.**

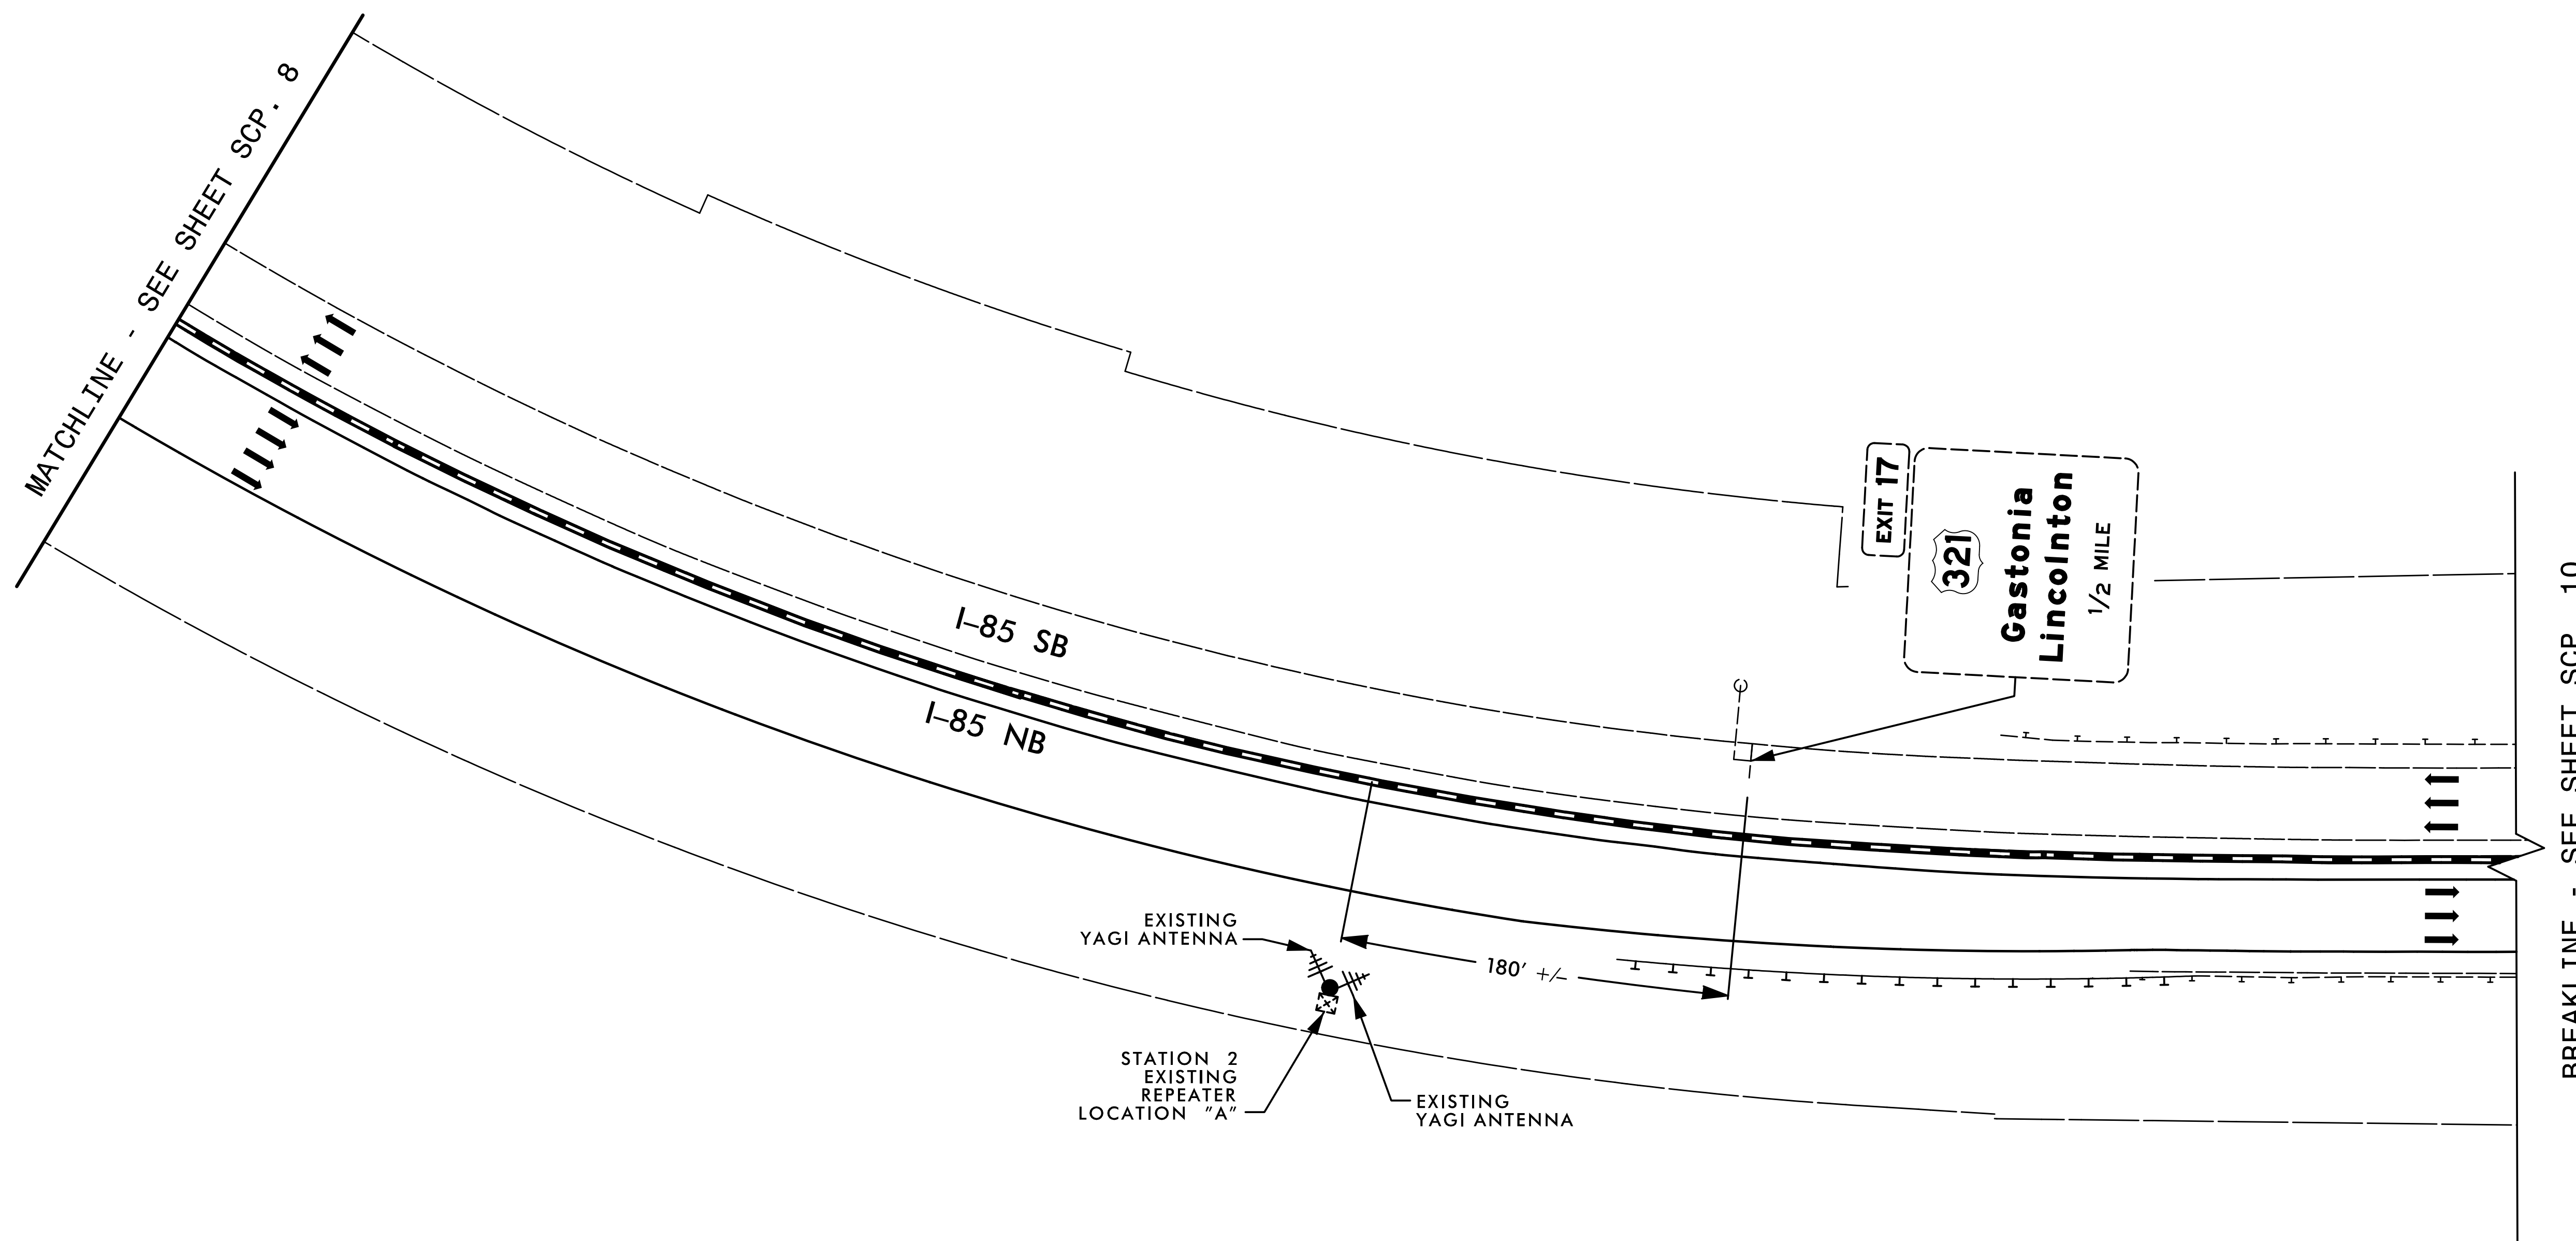

DOCUMENT NOT CONSIDERED FINAL  
UNLESS ALL SIGNATURES COMPLETED

**HNTB**  
 HNTB NORTH CAROLINA, P.C.  
 343 E. Six Forks Road, Suite 200  
 Raleigh, North Carolina 27609  
 NC License No: C-1554  
 (919) 546-8997

Plans Prepared for:

250 N. Greenfield Place, Garner, NC 27529

<b>CABLE ROUTING PLAN</b>	
Division 12	Gaston Co. Gastonia
PLAN DATE: September 2016	REVIEWED BY: H.L. Winstead
PREPARED BY: J.A. Wagner	REVIEWED BY: N.R. Simmons
REVISIONS	INIT. DATE

SEAL

DocuSigned by:  
*Natasha R. Simmons* 11/8/2016  
 SIGNATURE DATE  
 CADD File name: I-5000 SCP-09.dgn

