

09.08.09.99

TIP PROJECT: I-5000




STATE OF NORTH CAROLINA  
DIVISION OF HIGHWAYS

T.I.P. NO.	SHEET NO.
I-5000	UC-1

# UTILITY CONSTRUCTION PLANS GASTON COUNTY

LOCATION: I-85/US 321 GEOMETRIC SAFETY  
IMPROVEMENTS TO INTERCHANGE


TYPE OF WORK: WATER AND SEWER RELOCATION

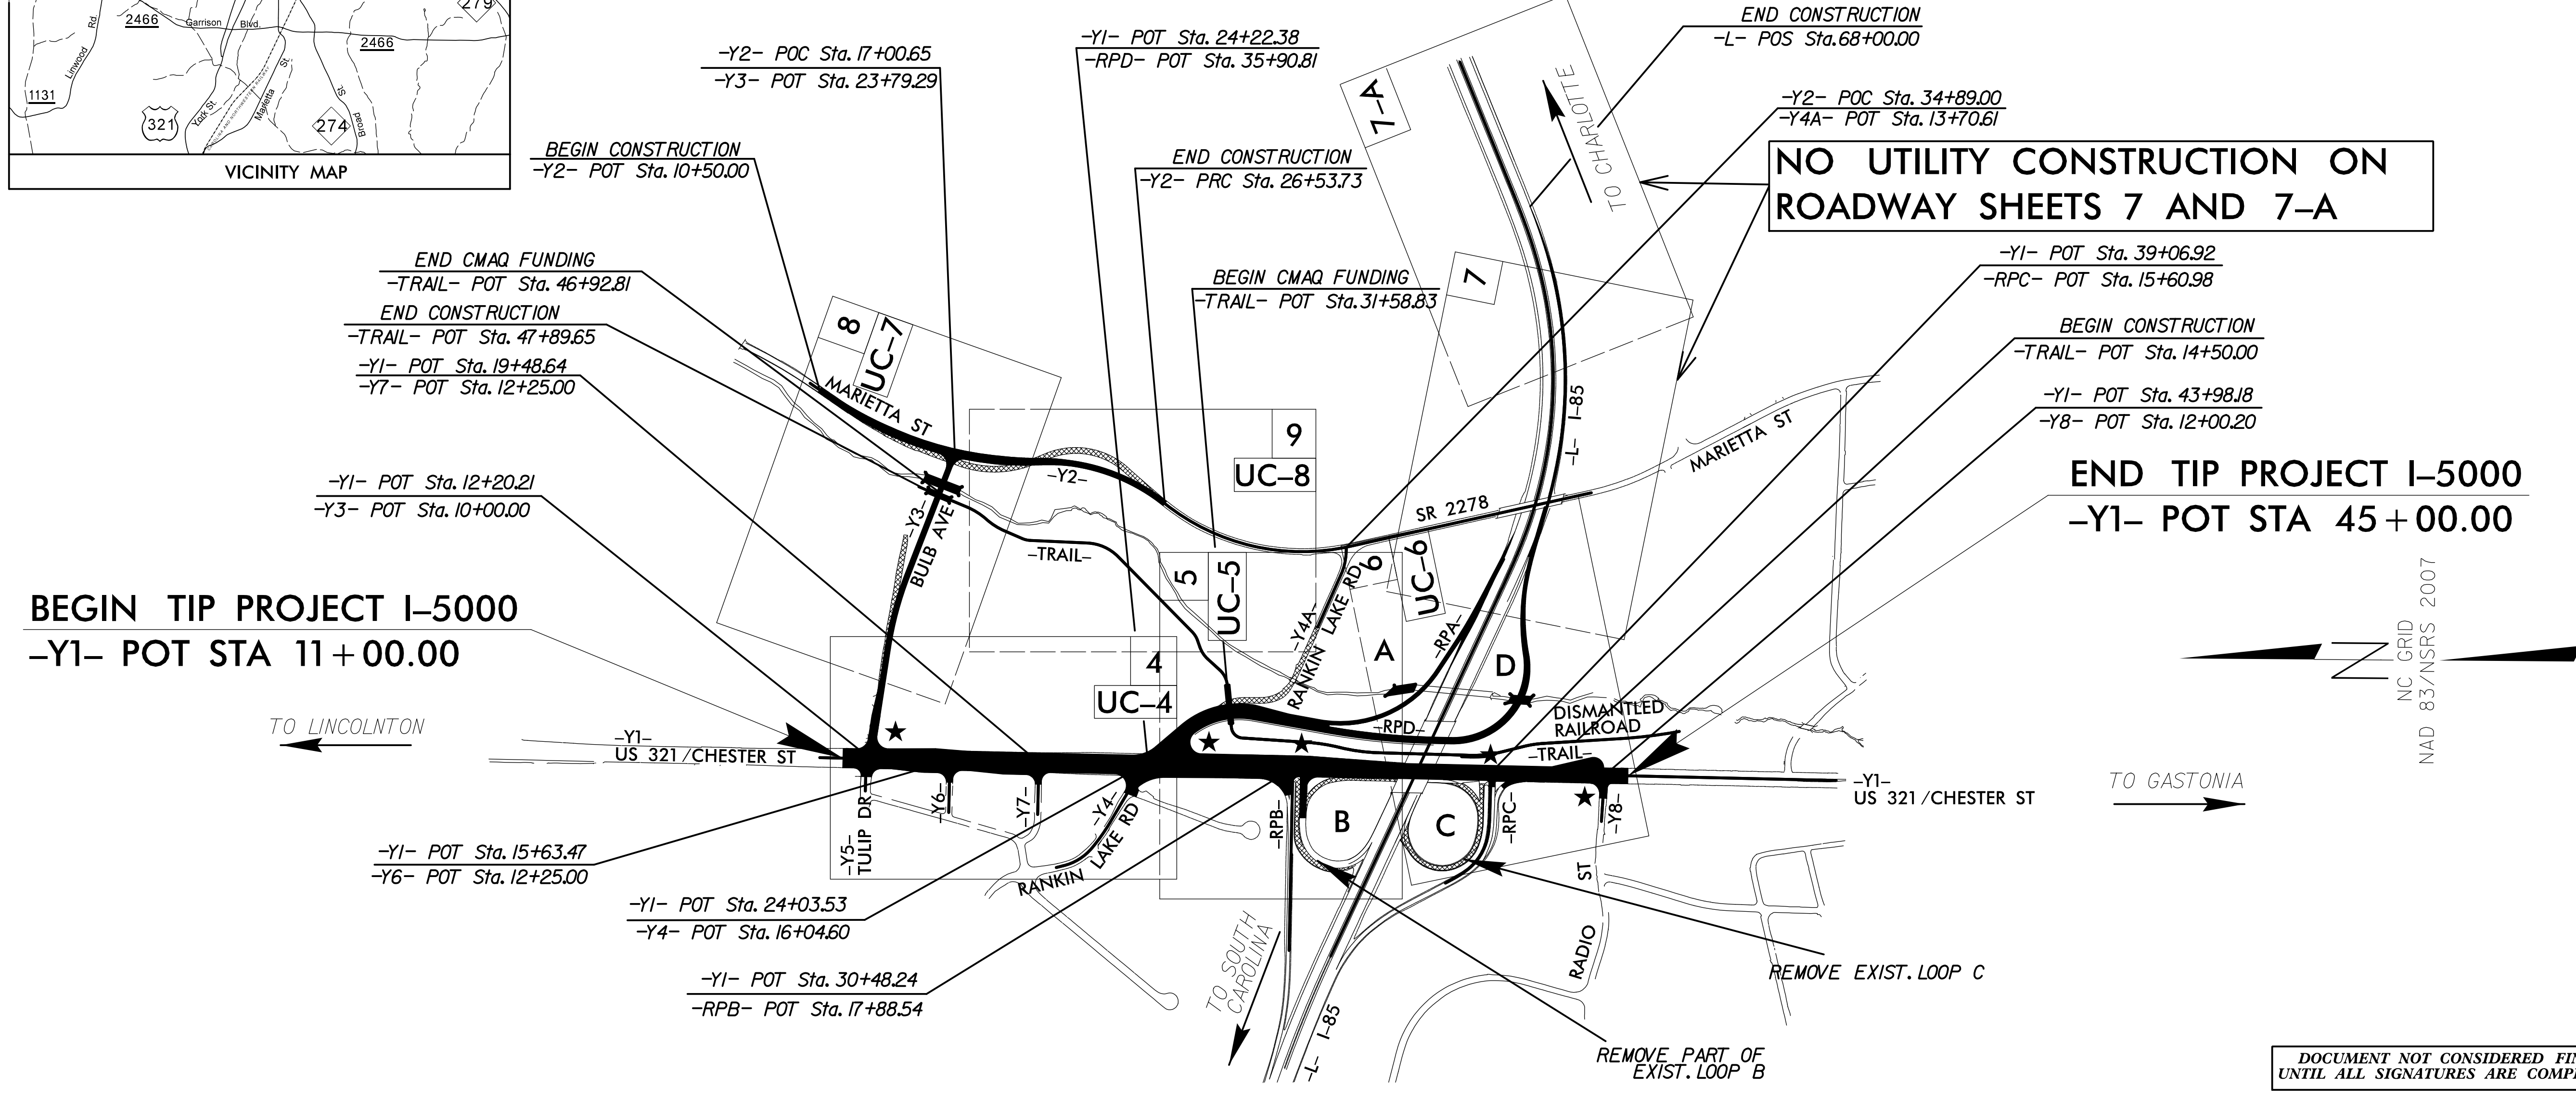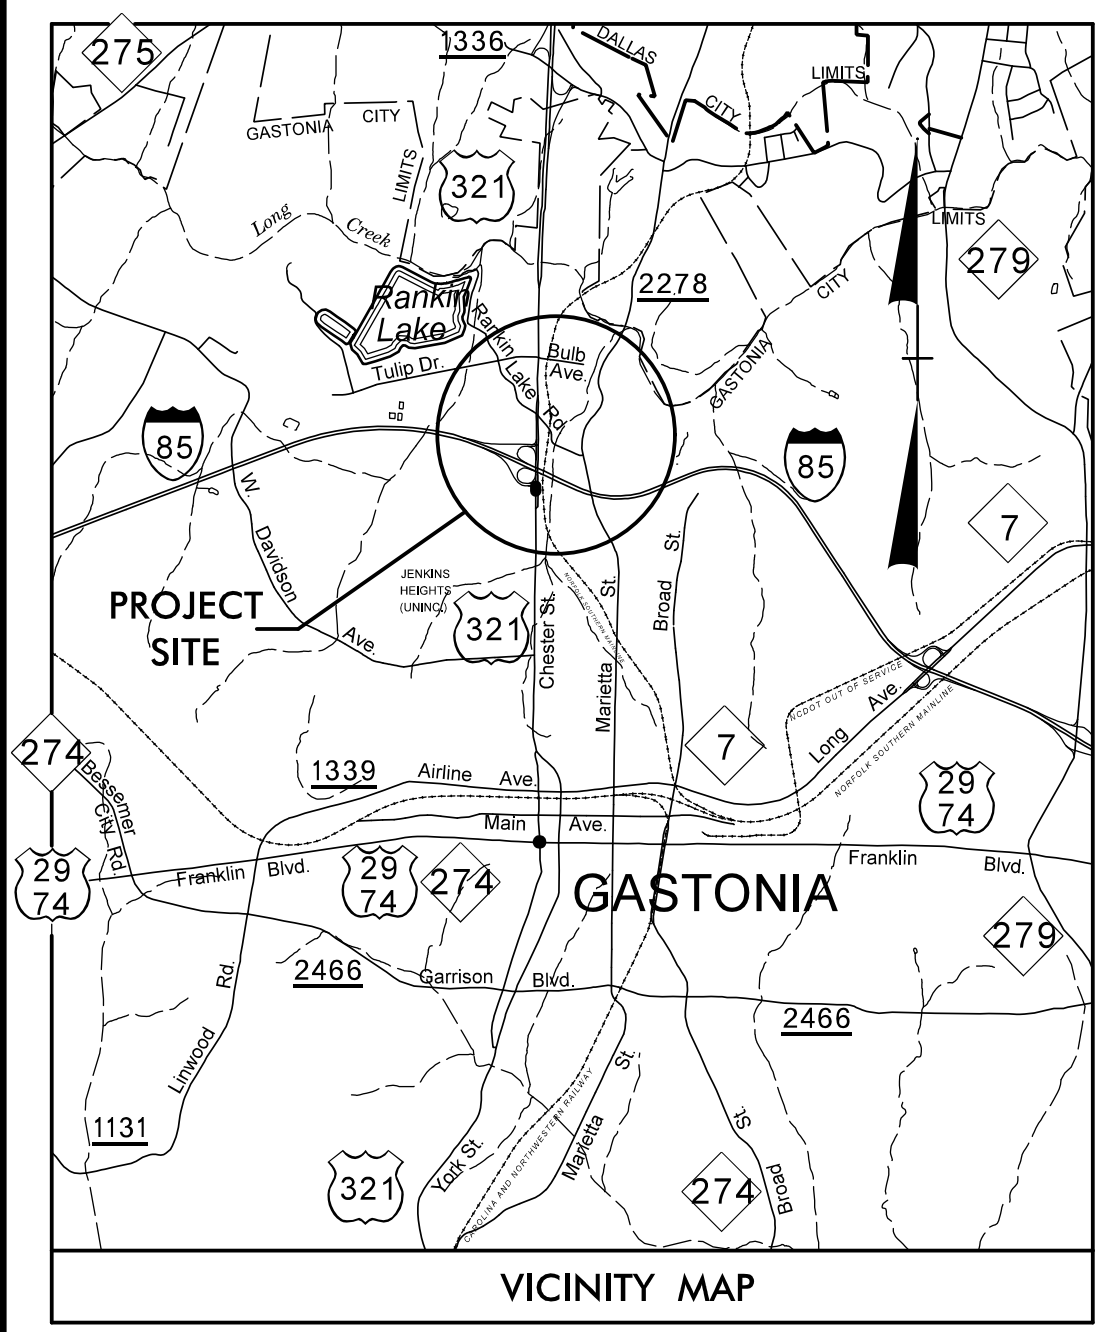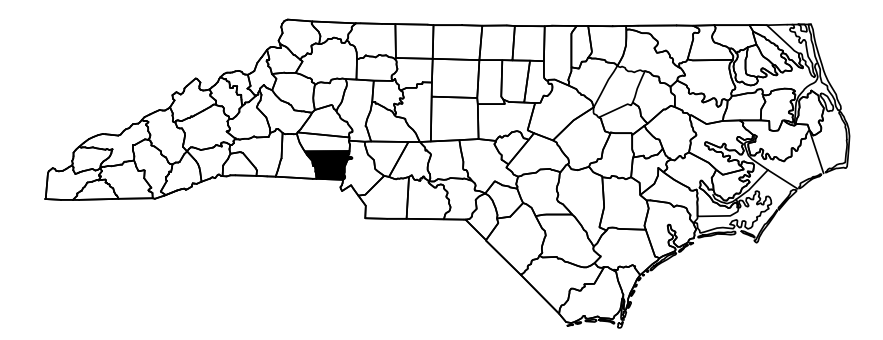


BEGIN TIP PROJECT I-5000  
-Y1- POT STA 11+00.00

END TIP PROJECT I-5000  
-Y1- POT STA 45+00.00

NO UTILITY CONSTRUCTION ON  
ROADWAY SHEETS 7 AND 7-A

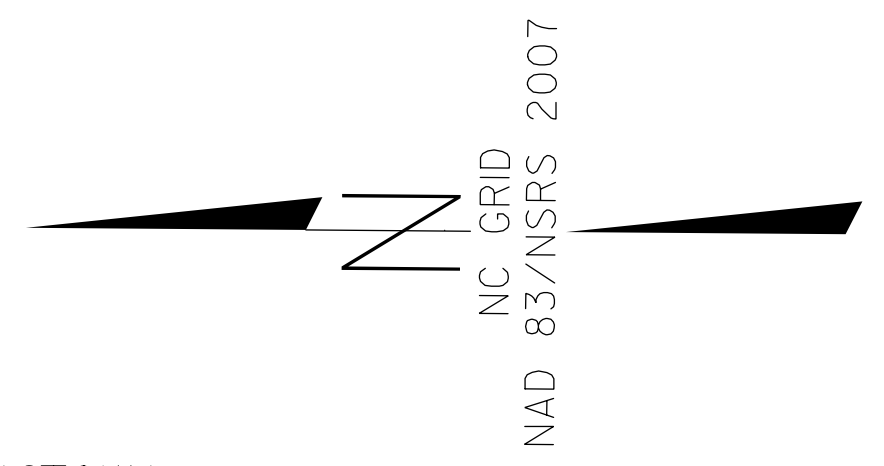

DOCUMENT NOT CONSIDERED FINAL  
UNTIL ALL SIGNATURES ARE COMPLETED

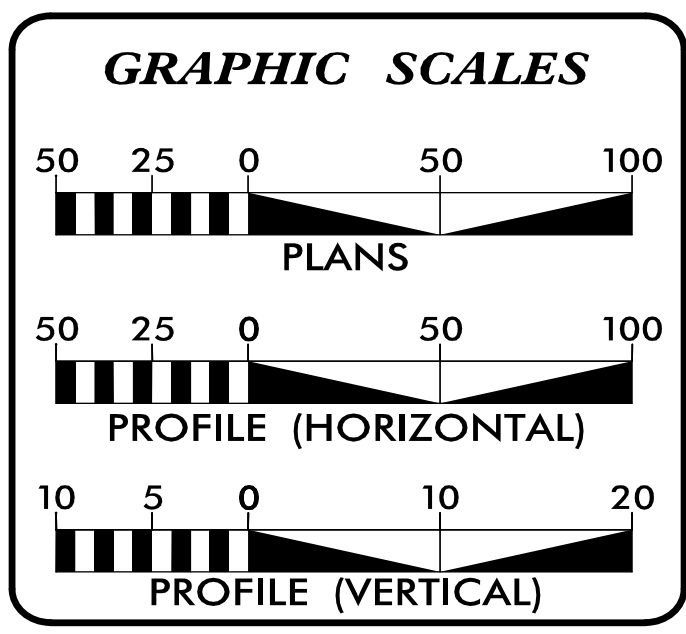

INDEX OF SHEETS


SHEET NO.:	DESCRIPTION:
UC-1	TITLE SHEET
UC-2	UTILITY SYMBOLOGY
UC-3	NOTES
UC-3A THRU UC-3B	DETAILS
UC-4 THRU UC-8	UTILITY CONSTRUCTION SHEETS
UC-9 THRU UC-11	PROFILE SHEETS

WATER AND SEWER  
OWNERS ON PROJECT

(A) WATER - CITY OF GASTONIA  
(B) SANITARY SEWER - CITY OF GASTONIA

PREPARED IN THE OFFICE OF  
TGS ENGINEERS  
804-C N. LAFAYETTE ST  
SHELBY, NC 28150  
PH (704) 476-0003  
CORP. LICENSE NO.: C-0275

**B. CHAD HOUSER, PE, PLS** CONSULTANT CONTACT #1  
**JIMMY TERRY, PE** CONSULTANT CONTACT #2

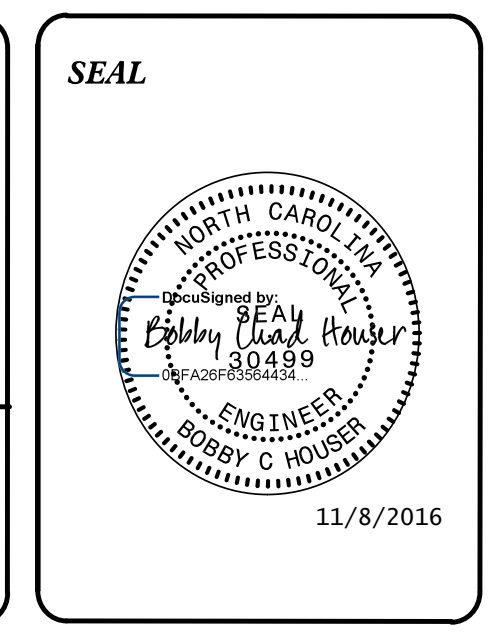

DIVISION OF HIGHWAYS  
UTILITIES UNIT  
1555 MAIL SERVICES CENTER  
RALEIGH, NC 27699-1555  
PHONE (919) 707-6690  
FAX (919) 250-4151

**CARL BARCLAY, PE** UTILITIES REGIONAL ENGINEER  
**JAMES SWINSON** UTILITIES ENGINEER  
**AMY DUPREE** UTILITIES AREA COORDINATOR  
**GREG SEALY** UTILITIES COORDINATOR

11/7/2016 3:41:51 PM X:\NC\000\I-5000\Utilities\RDy\_Ut\Proj\I5000\_Ut\_tsh\_UC1\_psh.dgn