
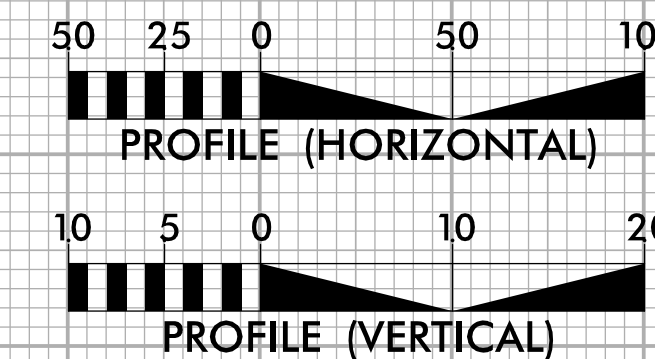


5/28/99

8" GRAVITY SEWER LINE SL-1


SEE SHEET UC-4 TO UC-5 FOR 8" GRAVITY SEWER PLAN

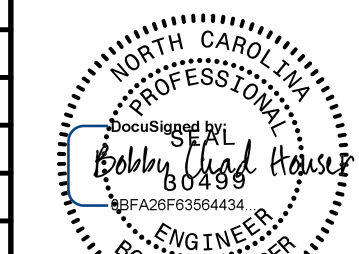

PROJECT REFERENCE NO. I-5000	SHEET NO. UC-10
DESIGNED BY: BCH	
DRAWN BY: BCH	
CHECKED BY: JLT	
APPROVED BY: JES	
REVISED:	
NORTH CAROLINA DEPARTMENT OF TRANSPORTATION	
UTILITIES ENGINEERING SEC. PHONE: (919) 707-6690 FAX: (919) 250-4151	11/7/2016 UTILITY CONSTRUCTION PLANS ONLY

UTILITY CONSTRUCTION

DOCUMENT NOT CONSIDERED FINAL UNLESS ALL SIGNATURES COMPLETED

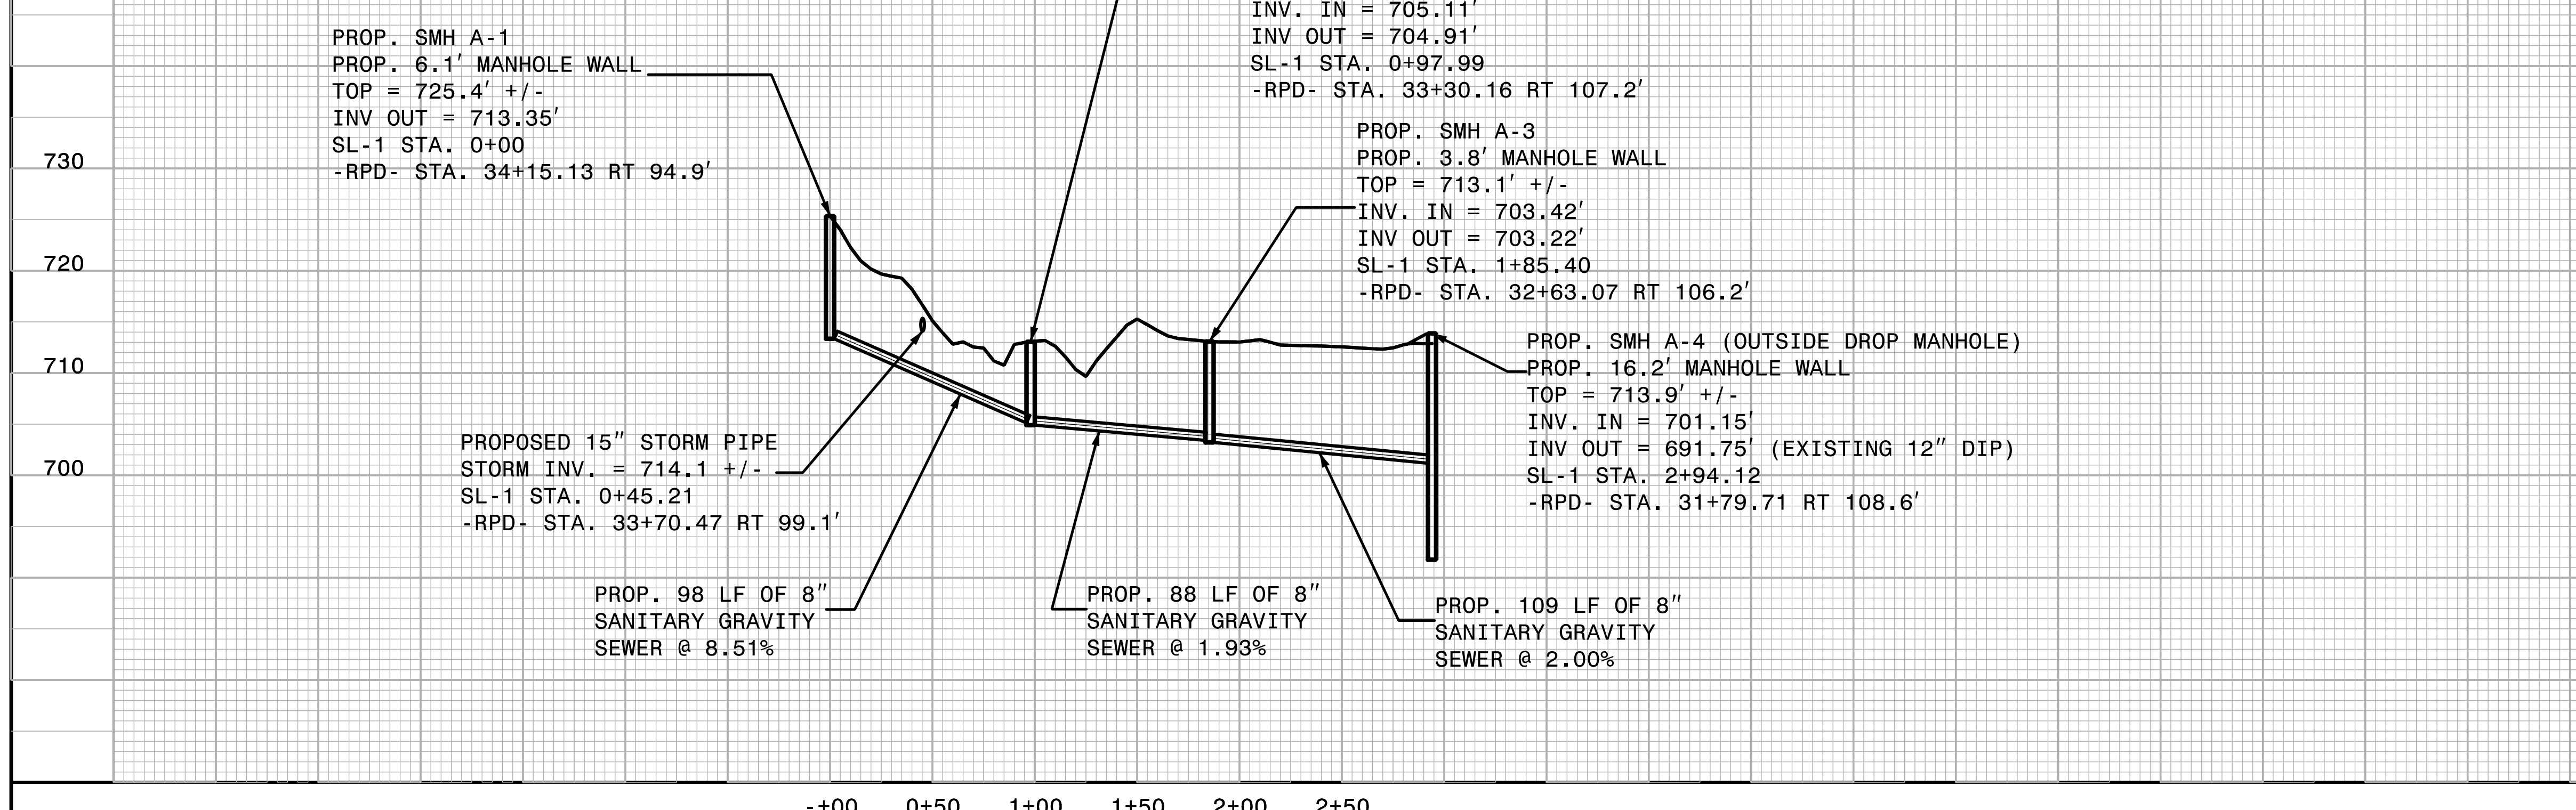

24" GRAVITY SEWER LINE SL-2

SEE SHEET UC-5 TO UC-6 FOR 24" GRAVITY SEWER PLAN

