

09/08/99

TIP PROJECT: I-5000

STATE OF NORTH CAROLINA
DIVISION OF HIGHWAYS






UTILITIES BY OTHERS PLANS
GASTON COUNTY

LOCATION: I-85/US 321 GEOMETRIC SAFETY
IMPROVEMENTS TO INTERCHANGE

TYPE OF WORK: TRANSMISSION & DISTRIBUTION POWER,
GAS & TELECOMMUNICATION RELOCATION

T.I.P. NO.	SHEET NO.
I-5000	UO-1

NOTE:
ALL UTILITY WORK SHOWN ON THIS SHEET IS DONE BY OTHERS.
NO PAYMENT WILL BE MADE TO THE CONTRACTOR FOR UTILITY WORK SHOWN ON THIS SHEET.

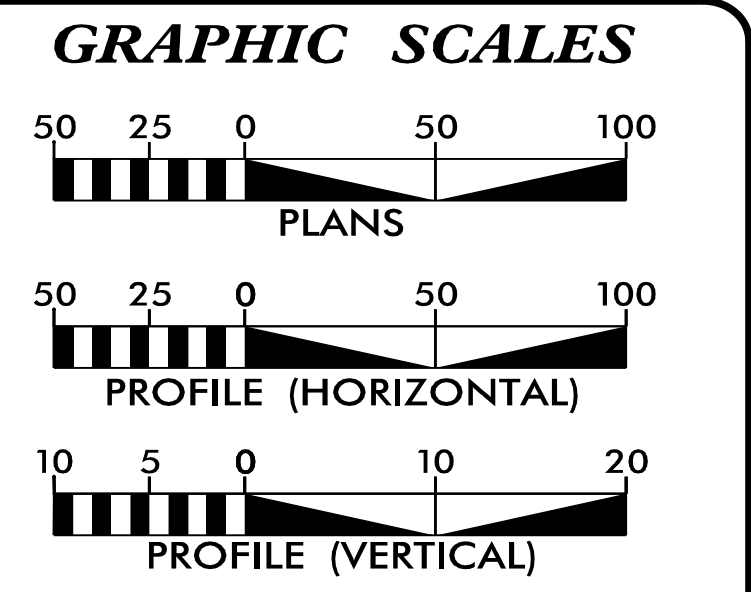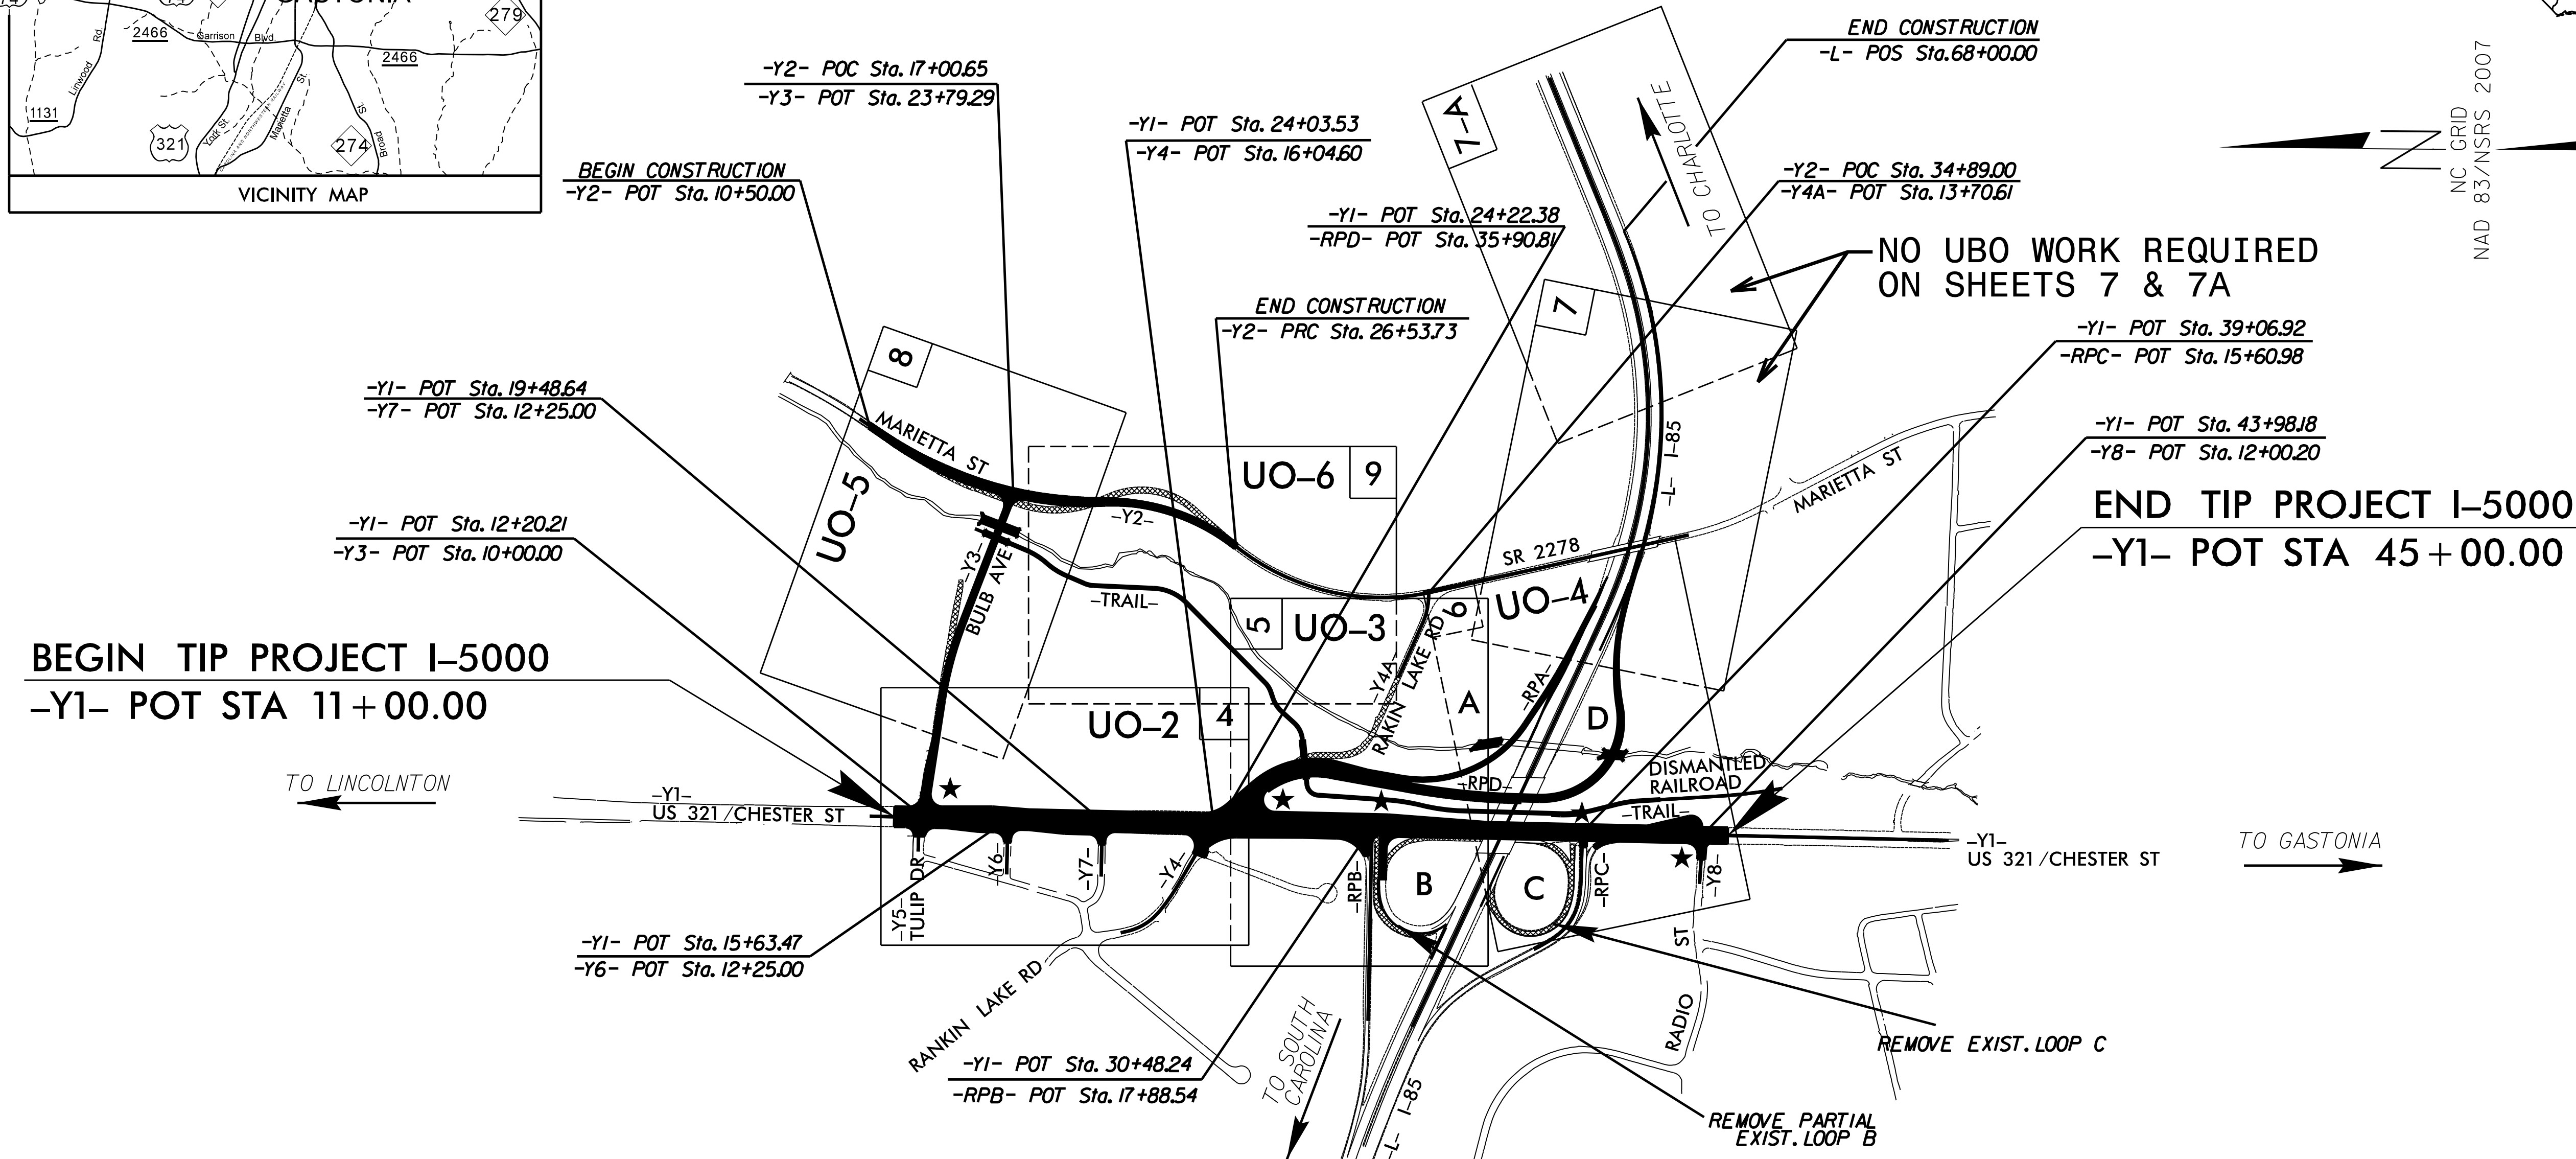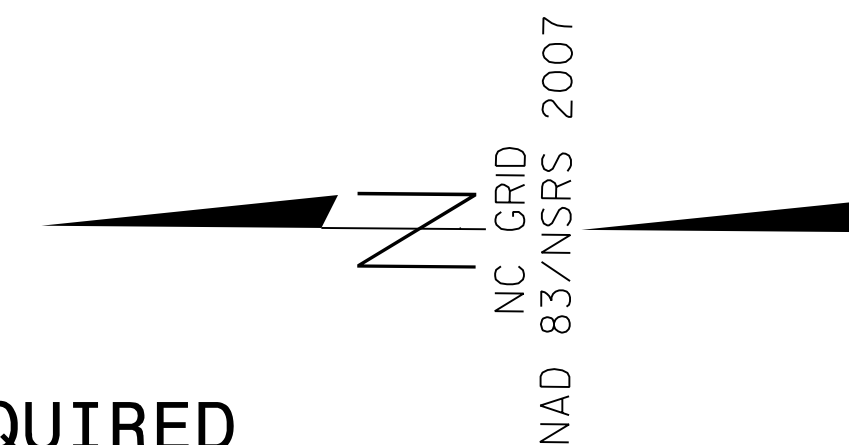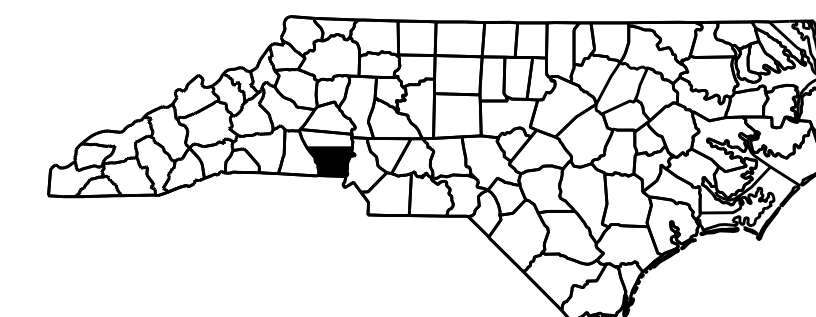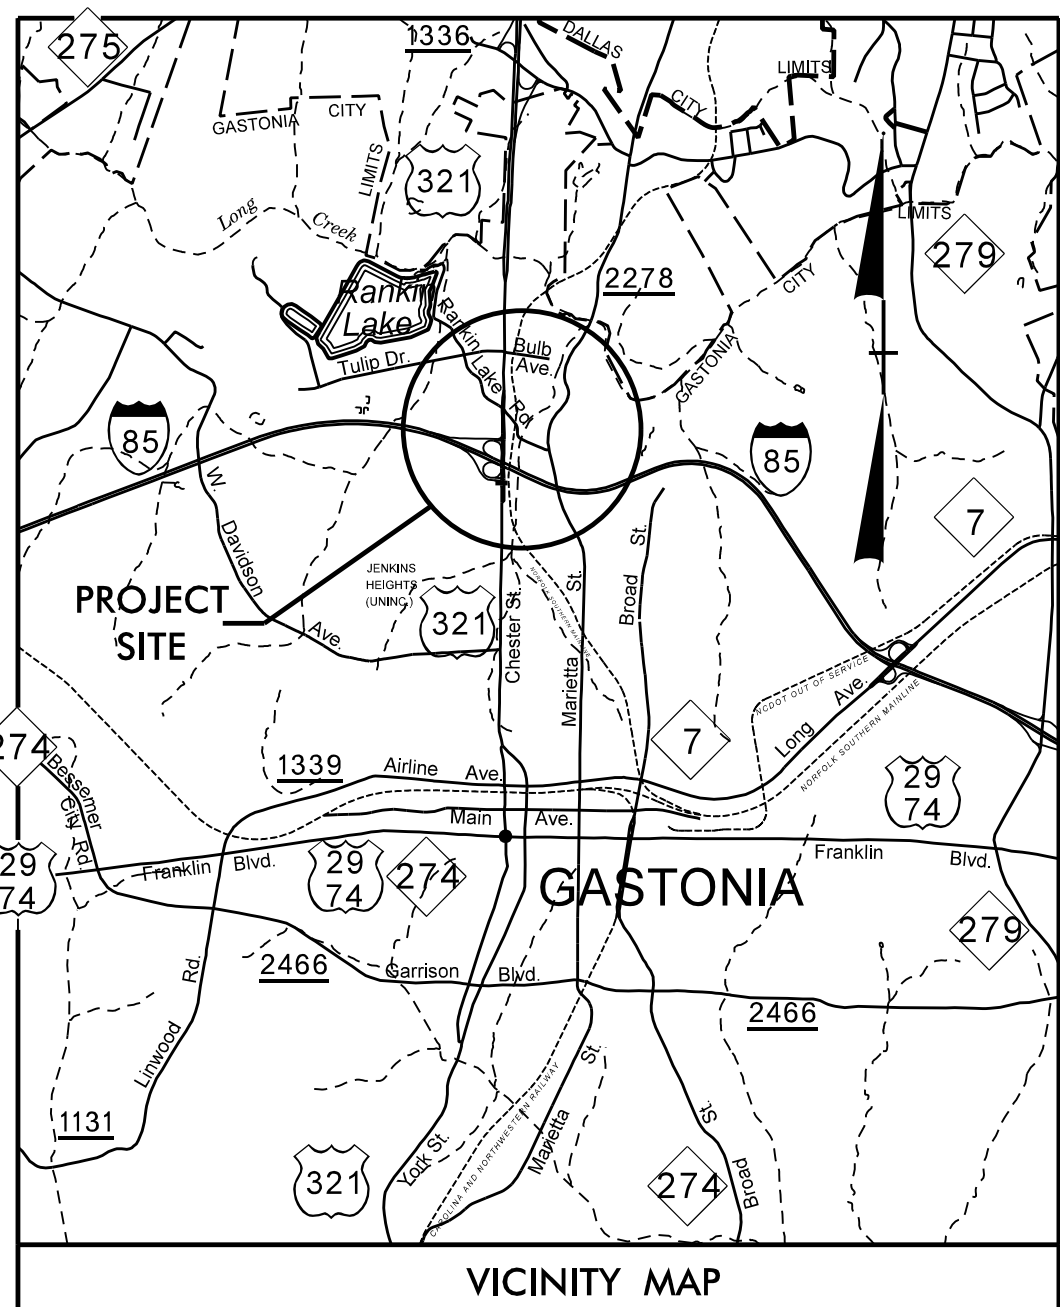

INDEX OF SHEETS

SHEET NO.:	DESCRIPTION:
UO-1	TITLE SHEET
UO-02 THRU UO-06	UBO PLAN SHEETS

UTILITY OWNERS WITH CONFLICTS

(A) TELECOMMUNICATIONS - AT&T
 (B) POWER TRANSMISSION - DUKE ENERGY PROGRESS
 (C) POWER DISTRIBUTION - DUKE ENERGY PROGRESS
 (D) POWER - CITY OF GASTONIA
 (E) GAS - PSNC ENERGY
 (F) CATV - TIME WARNER CABLE

PREPARED IN THE OFFICE OF:

SO-DEEP | SAM NC

SO-DEEP | SAM NC, Inc.
A SAM COMPANY
2800-154 Sumner Boulevard, Raleigh, NC 27616 Tel 919-878-7466

Keith Garry UTILITY PROJECT MANAGER
 Dave Hale PROJECT UTILITY COORDINATOR

**DIVISION OF HIGHWAYS
UTILITIES UNIT**
1555 MAIL SERVICES CENTER
RALEIGH NC 27699-1555
PHONE (919) 707-6690
FAX (919) 250-4151

Carl Barclay, PE UTILITIES REGIONAL ENGINEER
 James E. Swinson UTILITIES ENGINEER
 Amy Dupree UTILITIES AREA COORDINATOR
 Greg Sealy UTILITIES COORDINATOR

\$\$\$\$\$SYTIME\$\$\$\$\$
\$\$\$\$\$DDGN\$\$\$\$\$
\$\$\$\$\$USERNAME\$\$\$\$\$