


8/23/99



PROJ. REFERENCE NO. I-5000 SHEET NO. X-5

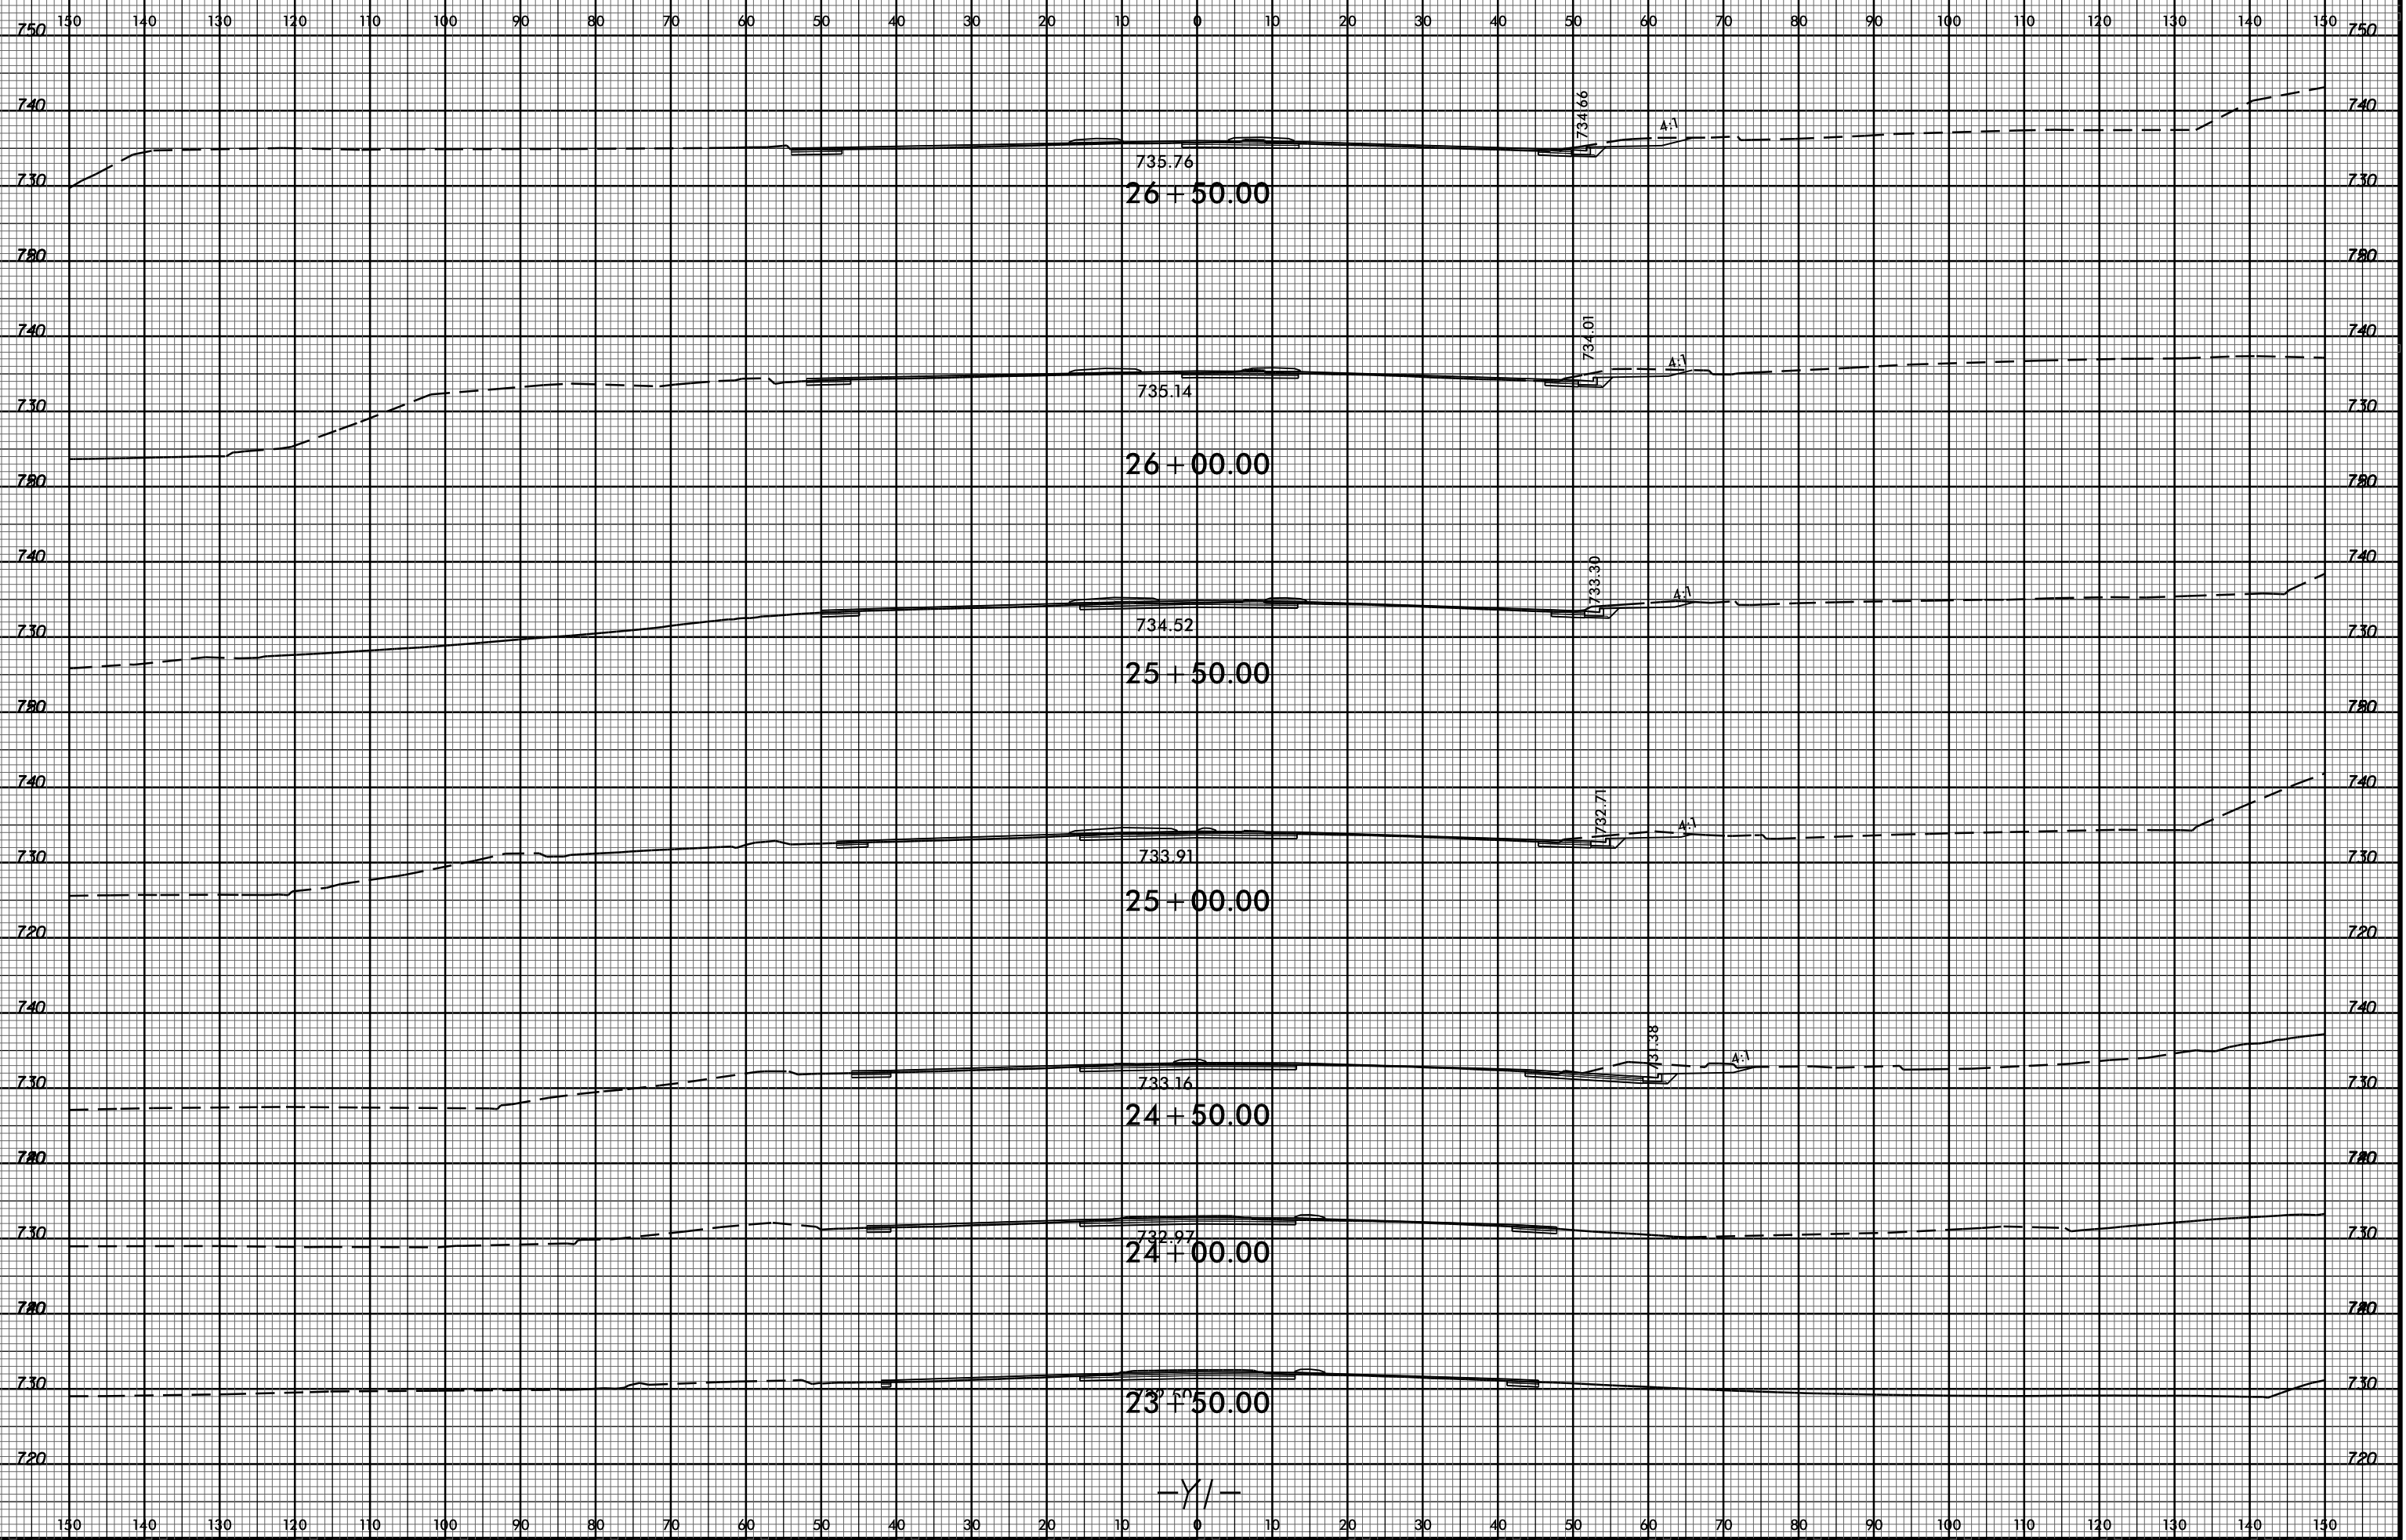

14-NOV-2016 09:51  
R:\Roads\CA\CA\RoadModeling\Xpl\I5000\_Rdy\_Xpl.dgn  
\$\$\$\$USERNAME\$\$\$\$

-Y/-