


8/23/99

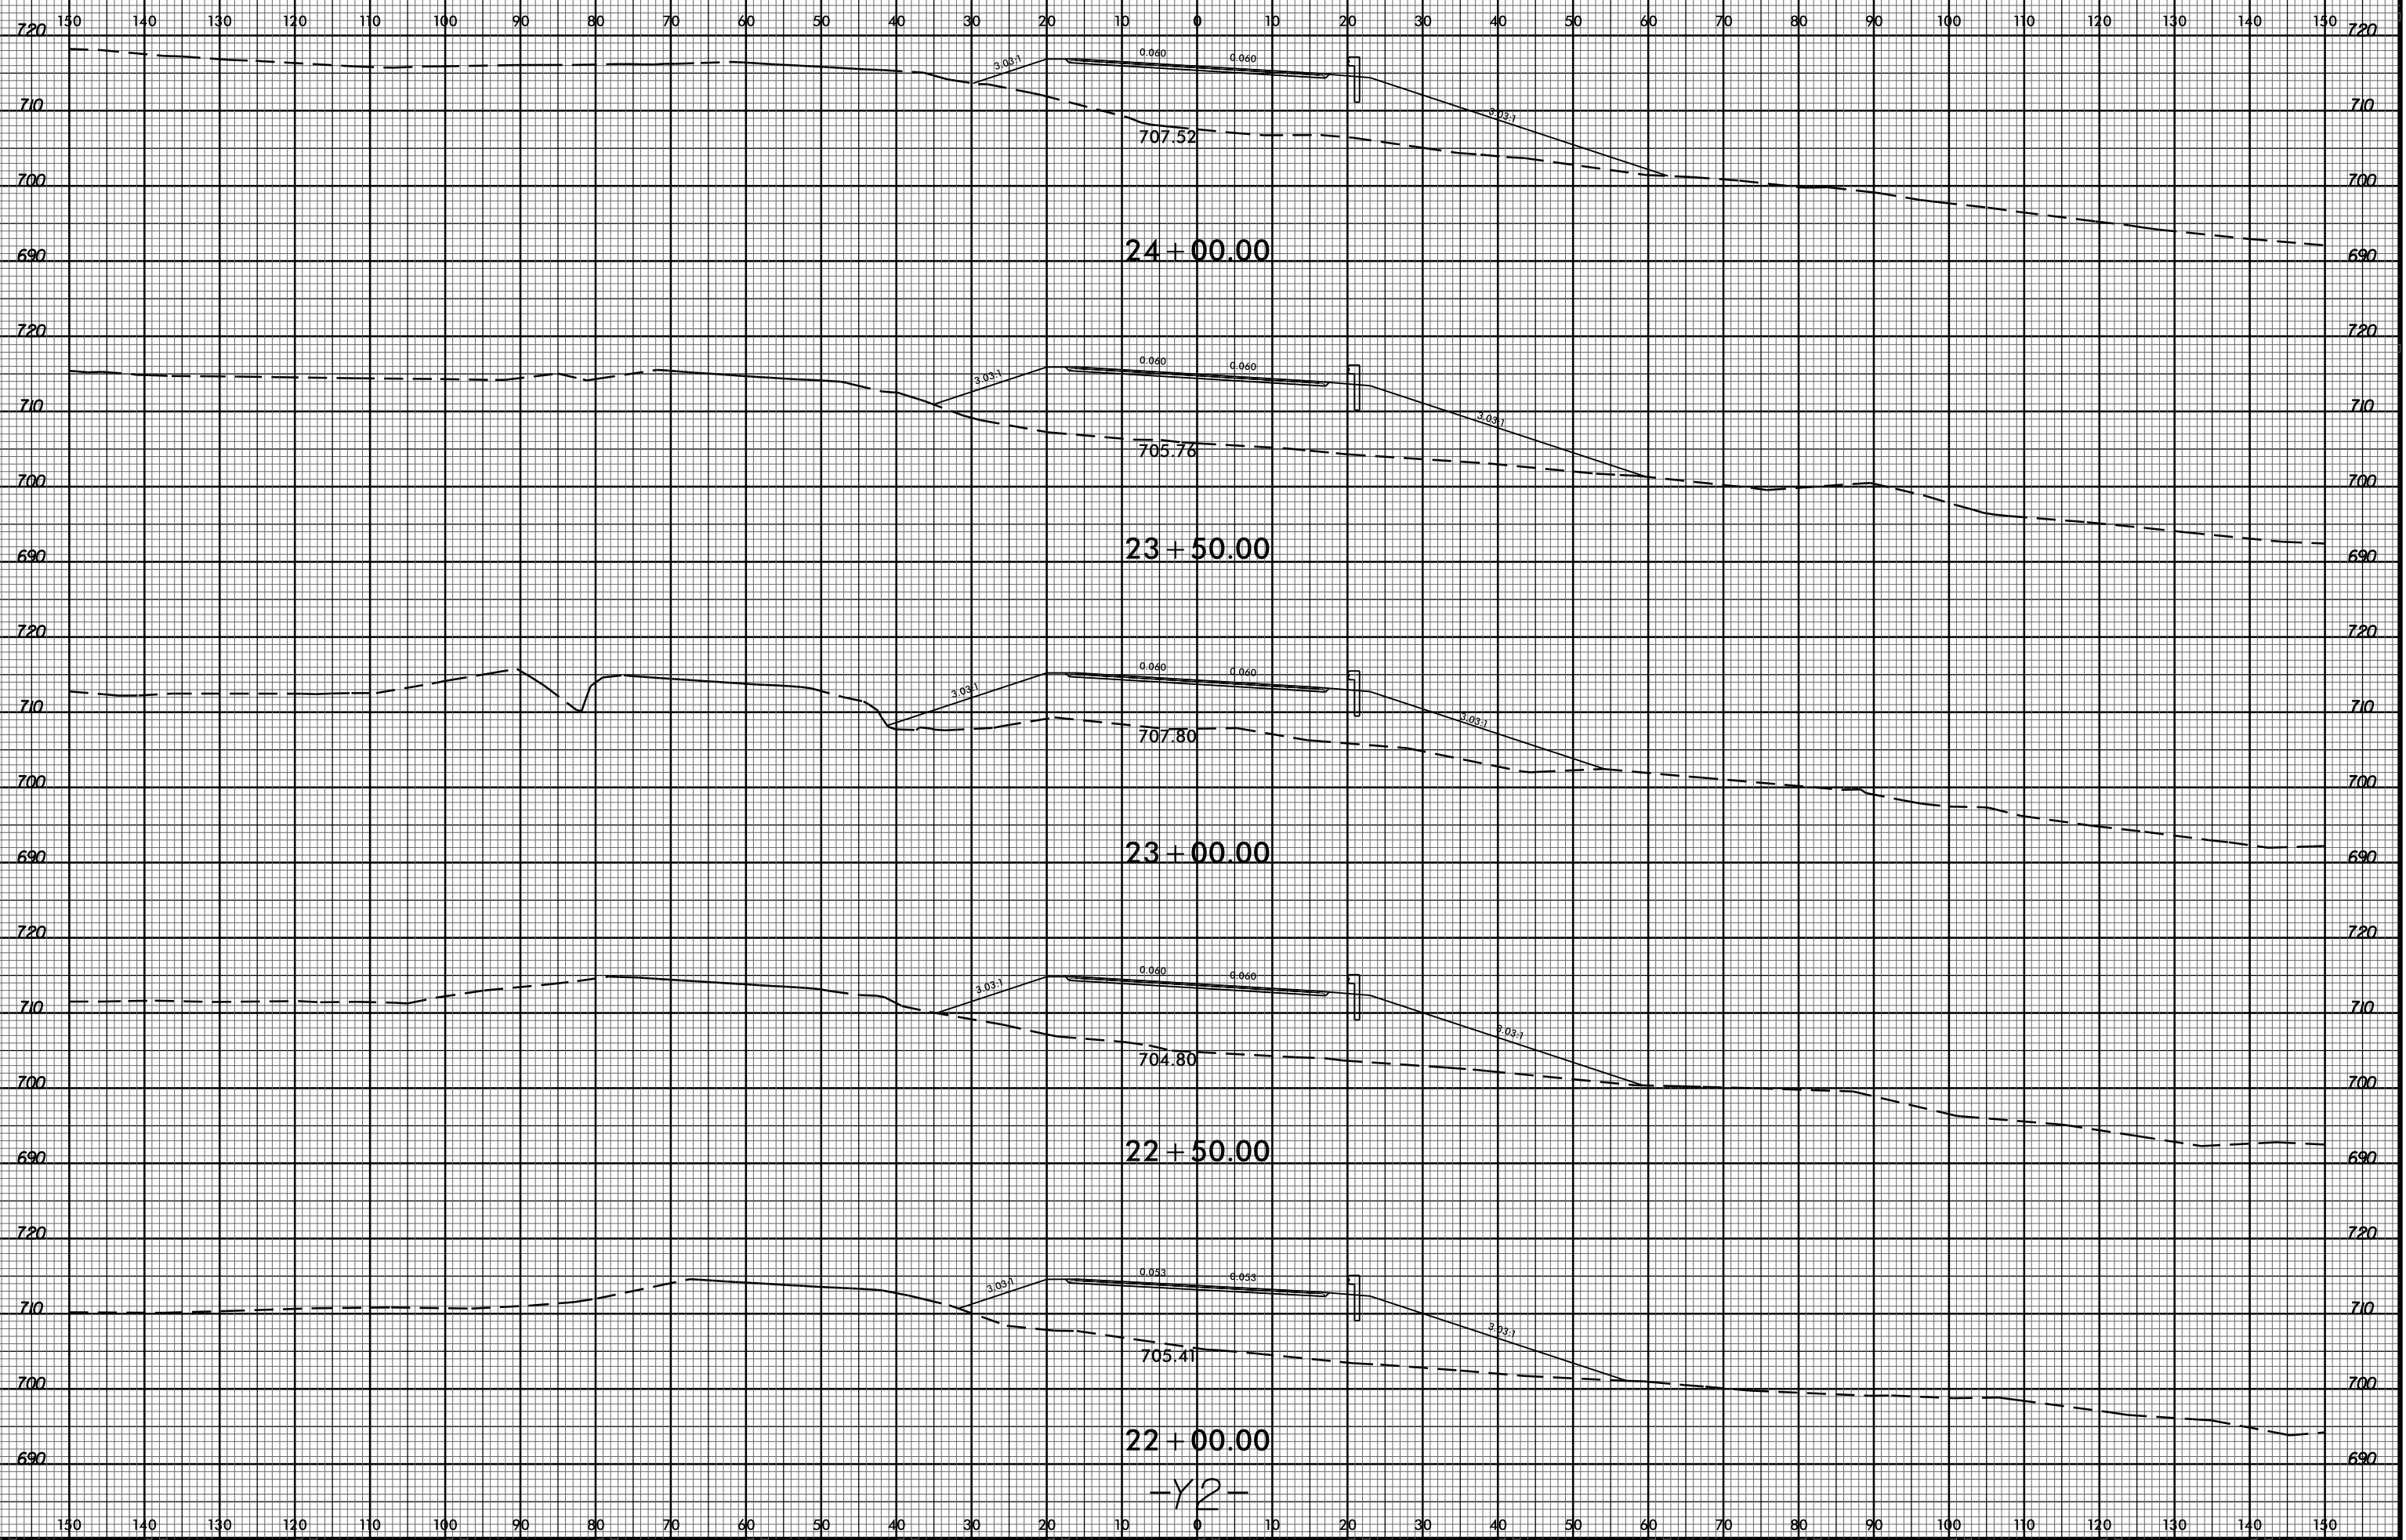

18 JAN 2017 15:09
R:\Roadway\I-5000\CorridorModeling\Xpl\5000_Rdy_Xpl_1.dgn
\$\$\$\$USERNAME\$\$\$\$

24 + 00.00

23 + 50.00

23 + 00.00

22 + 50.00

22 + 00.00

-Y2-