


8/23/99



PROJ. REFERENCE NO.	SHEET NO.
I-5000	X-25

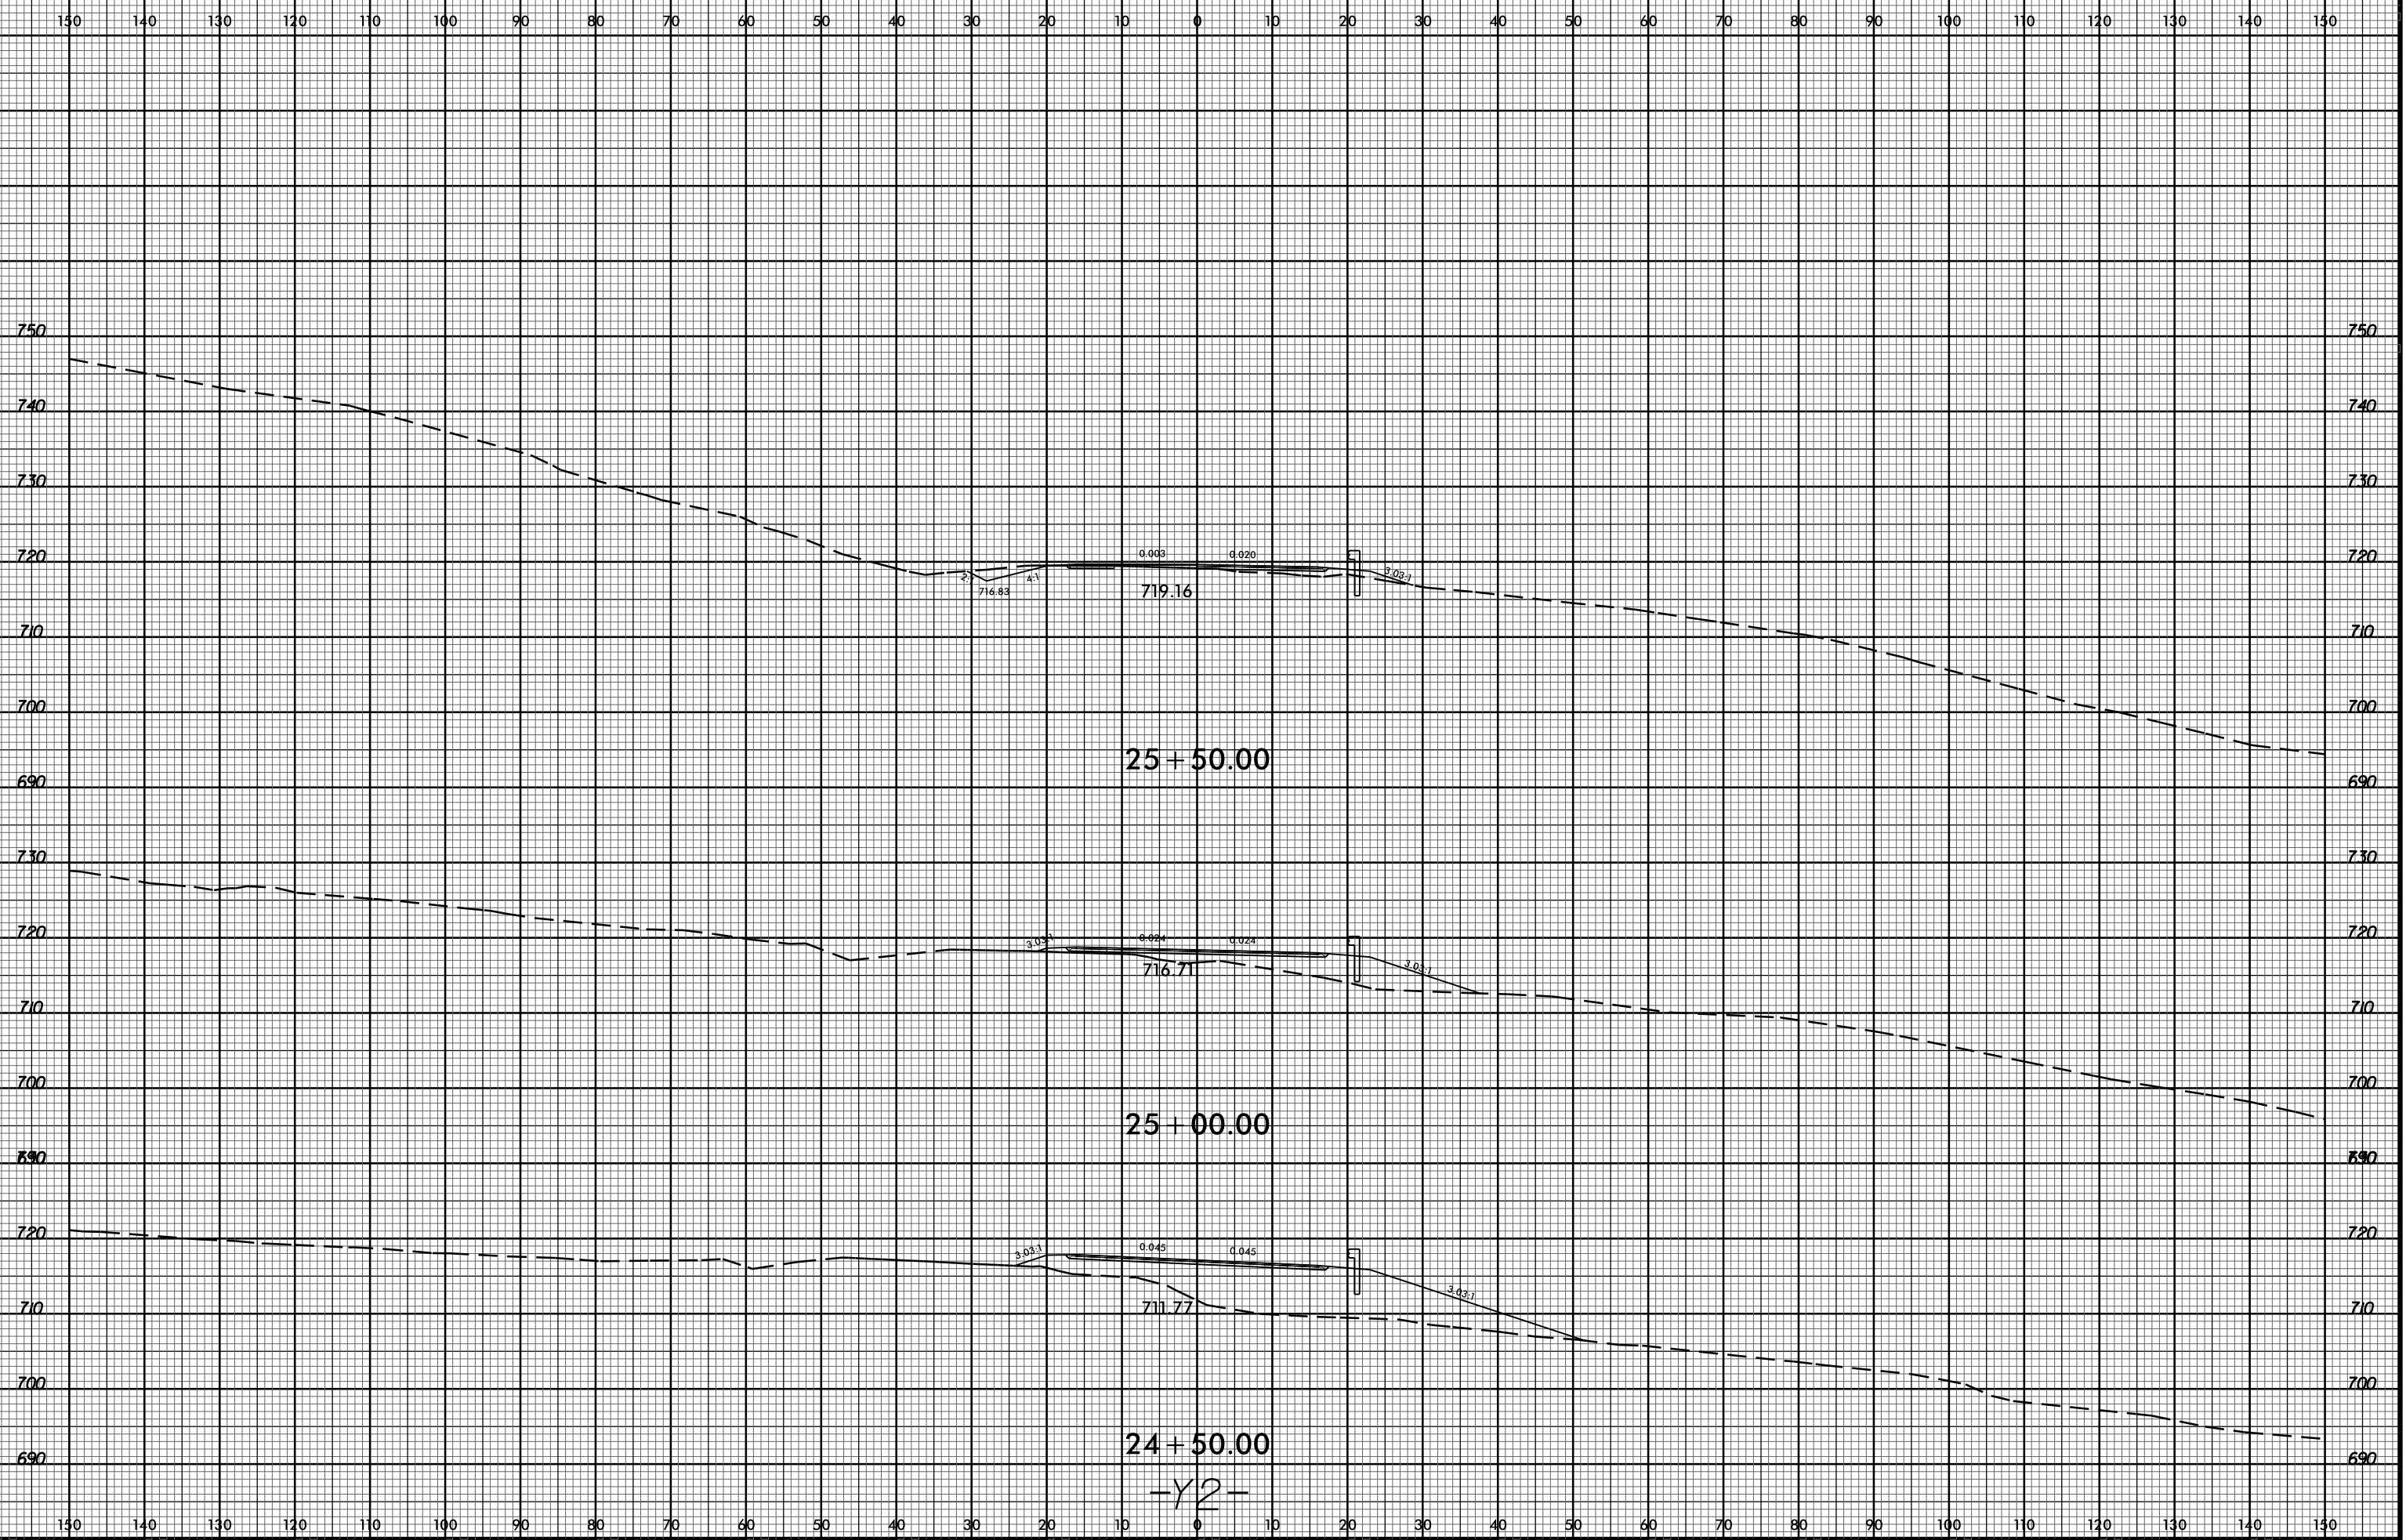

18 - JAN - 2017 15:40
 R:\Projects\15000\Civil\3d-Modeling\Xpl\15000_Rdy_Xpl_1.dgn
 \$\$\$USERNAME\$\$\$

25 + 50.00

25 + 00.00

24 + 50.00

-Y2-