


8/23/99

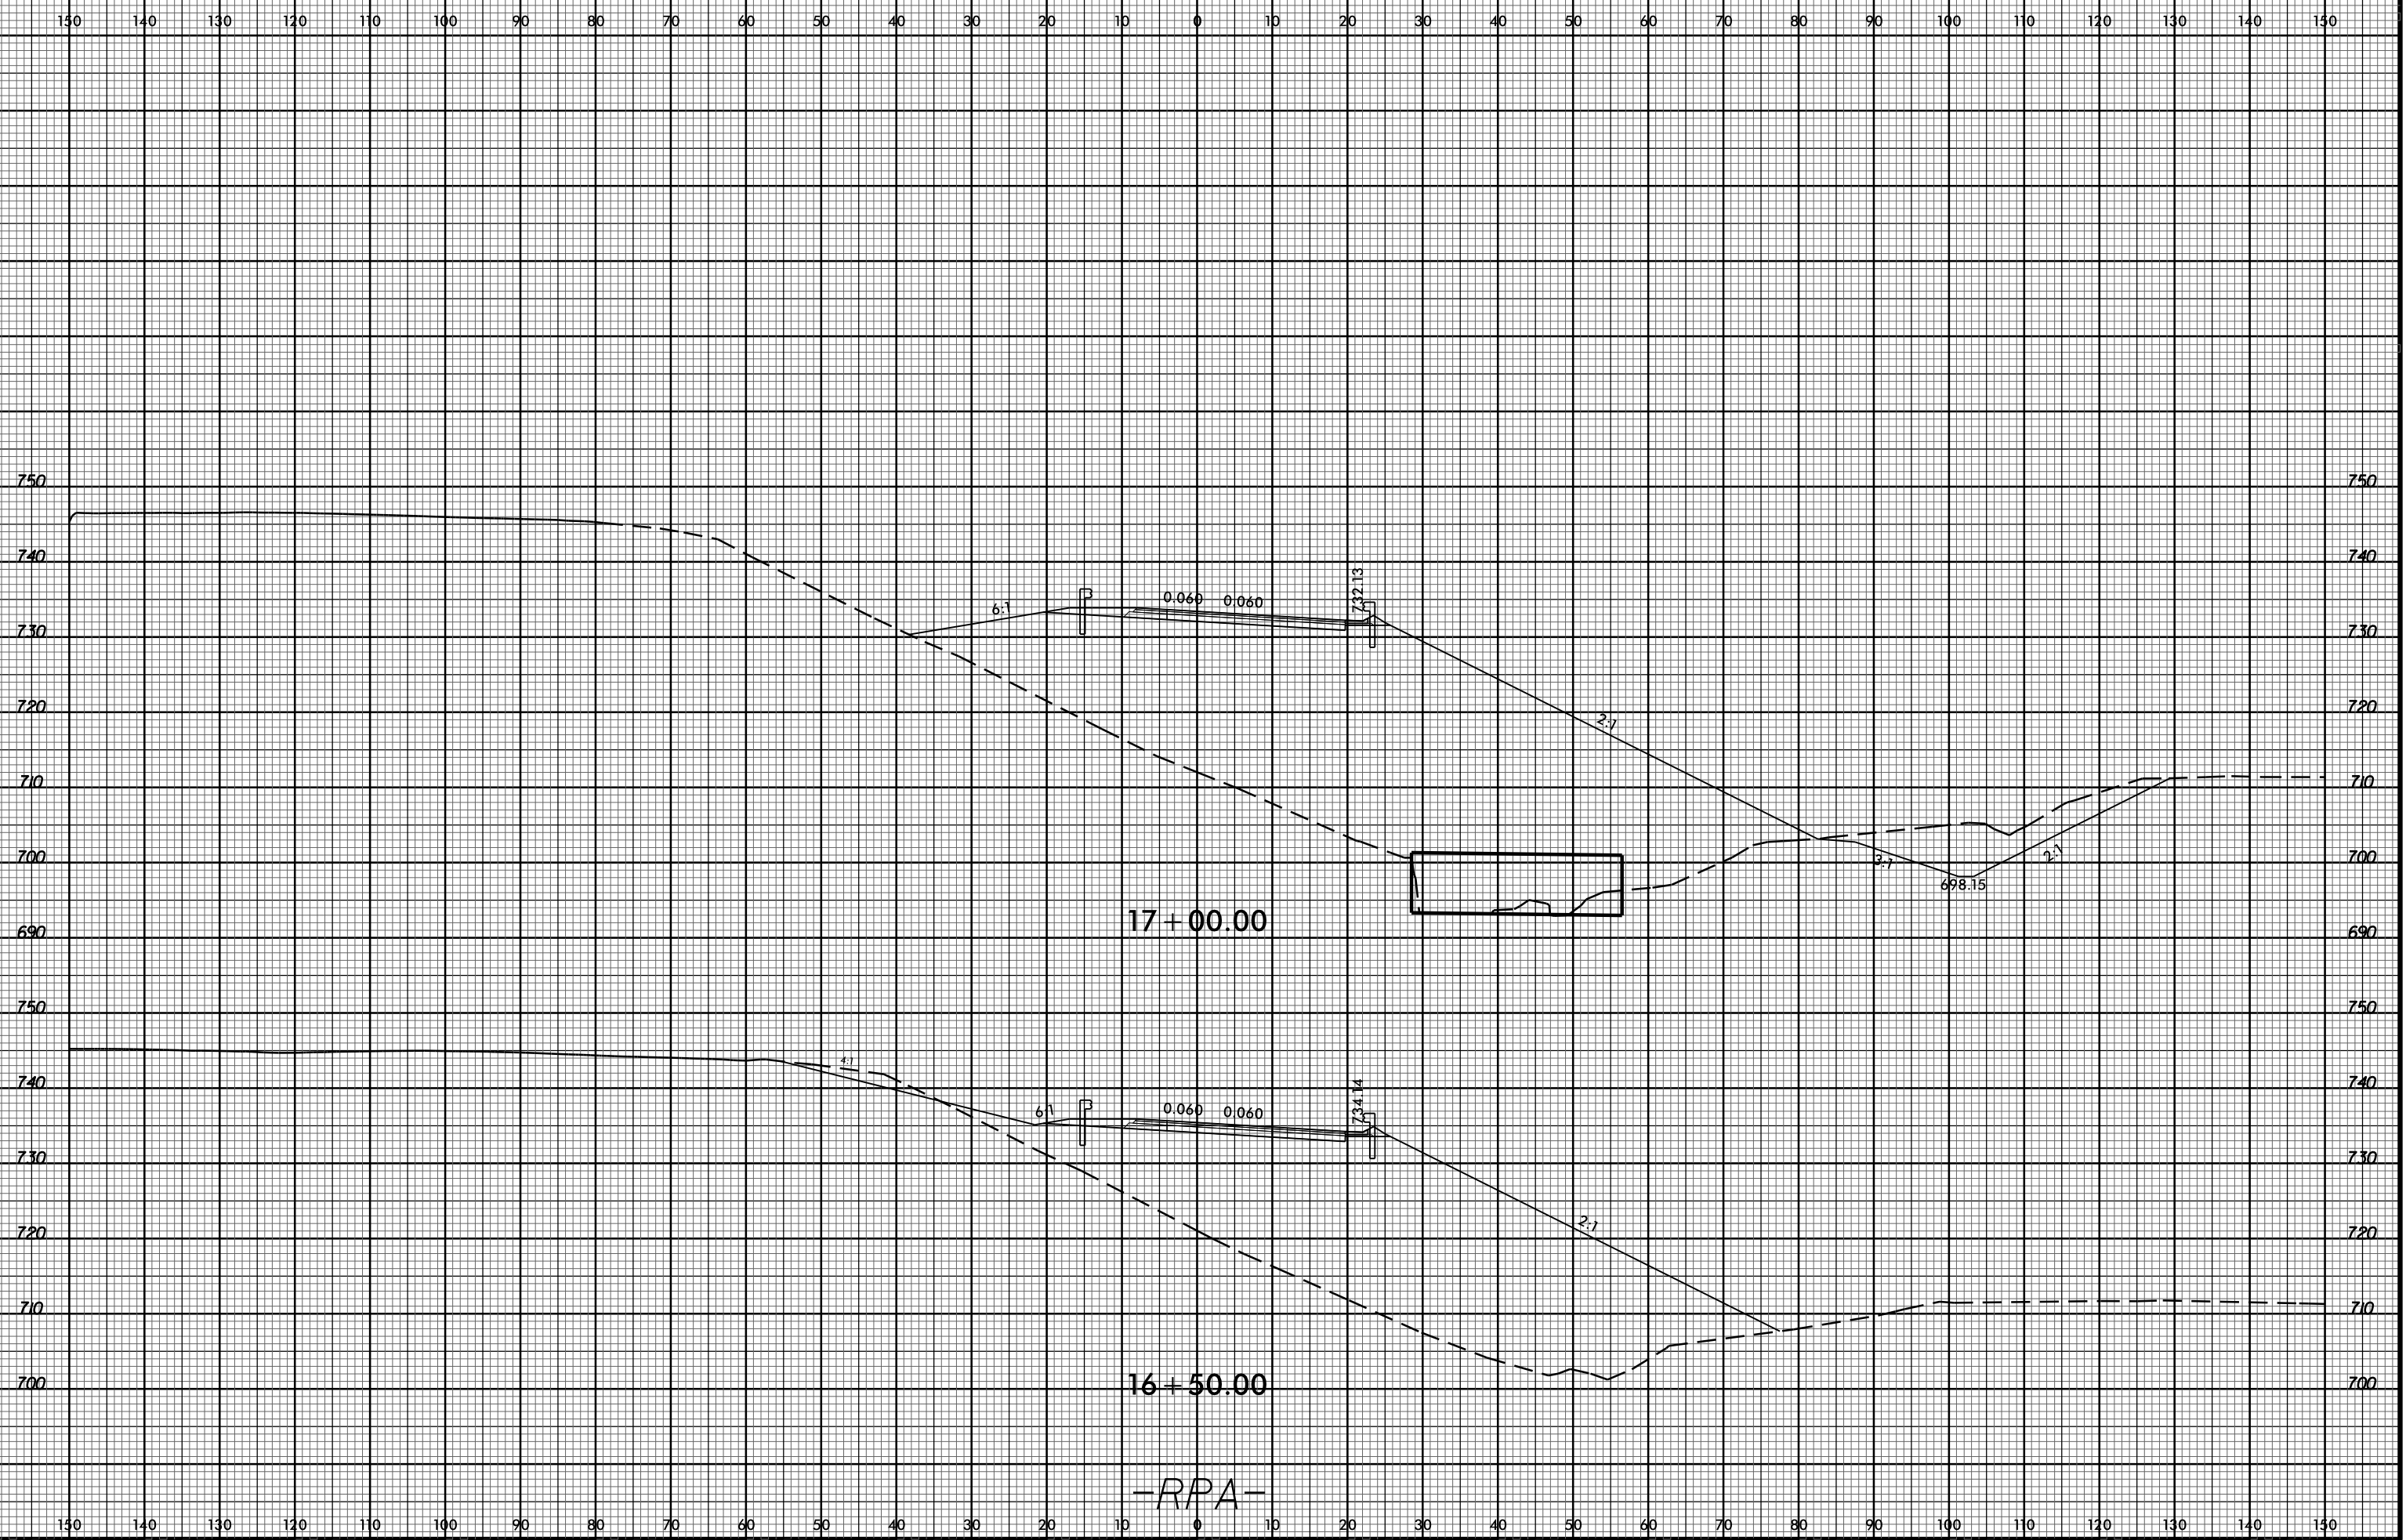

14-NOV-2016 09:52 R:\Roadwork\Modelling\Xpl\I5000\_Rdy\_Xpl.rpd.dgn \$\$\$USERNAME\$\$\$

-RPA-