


8/23/99

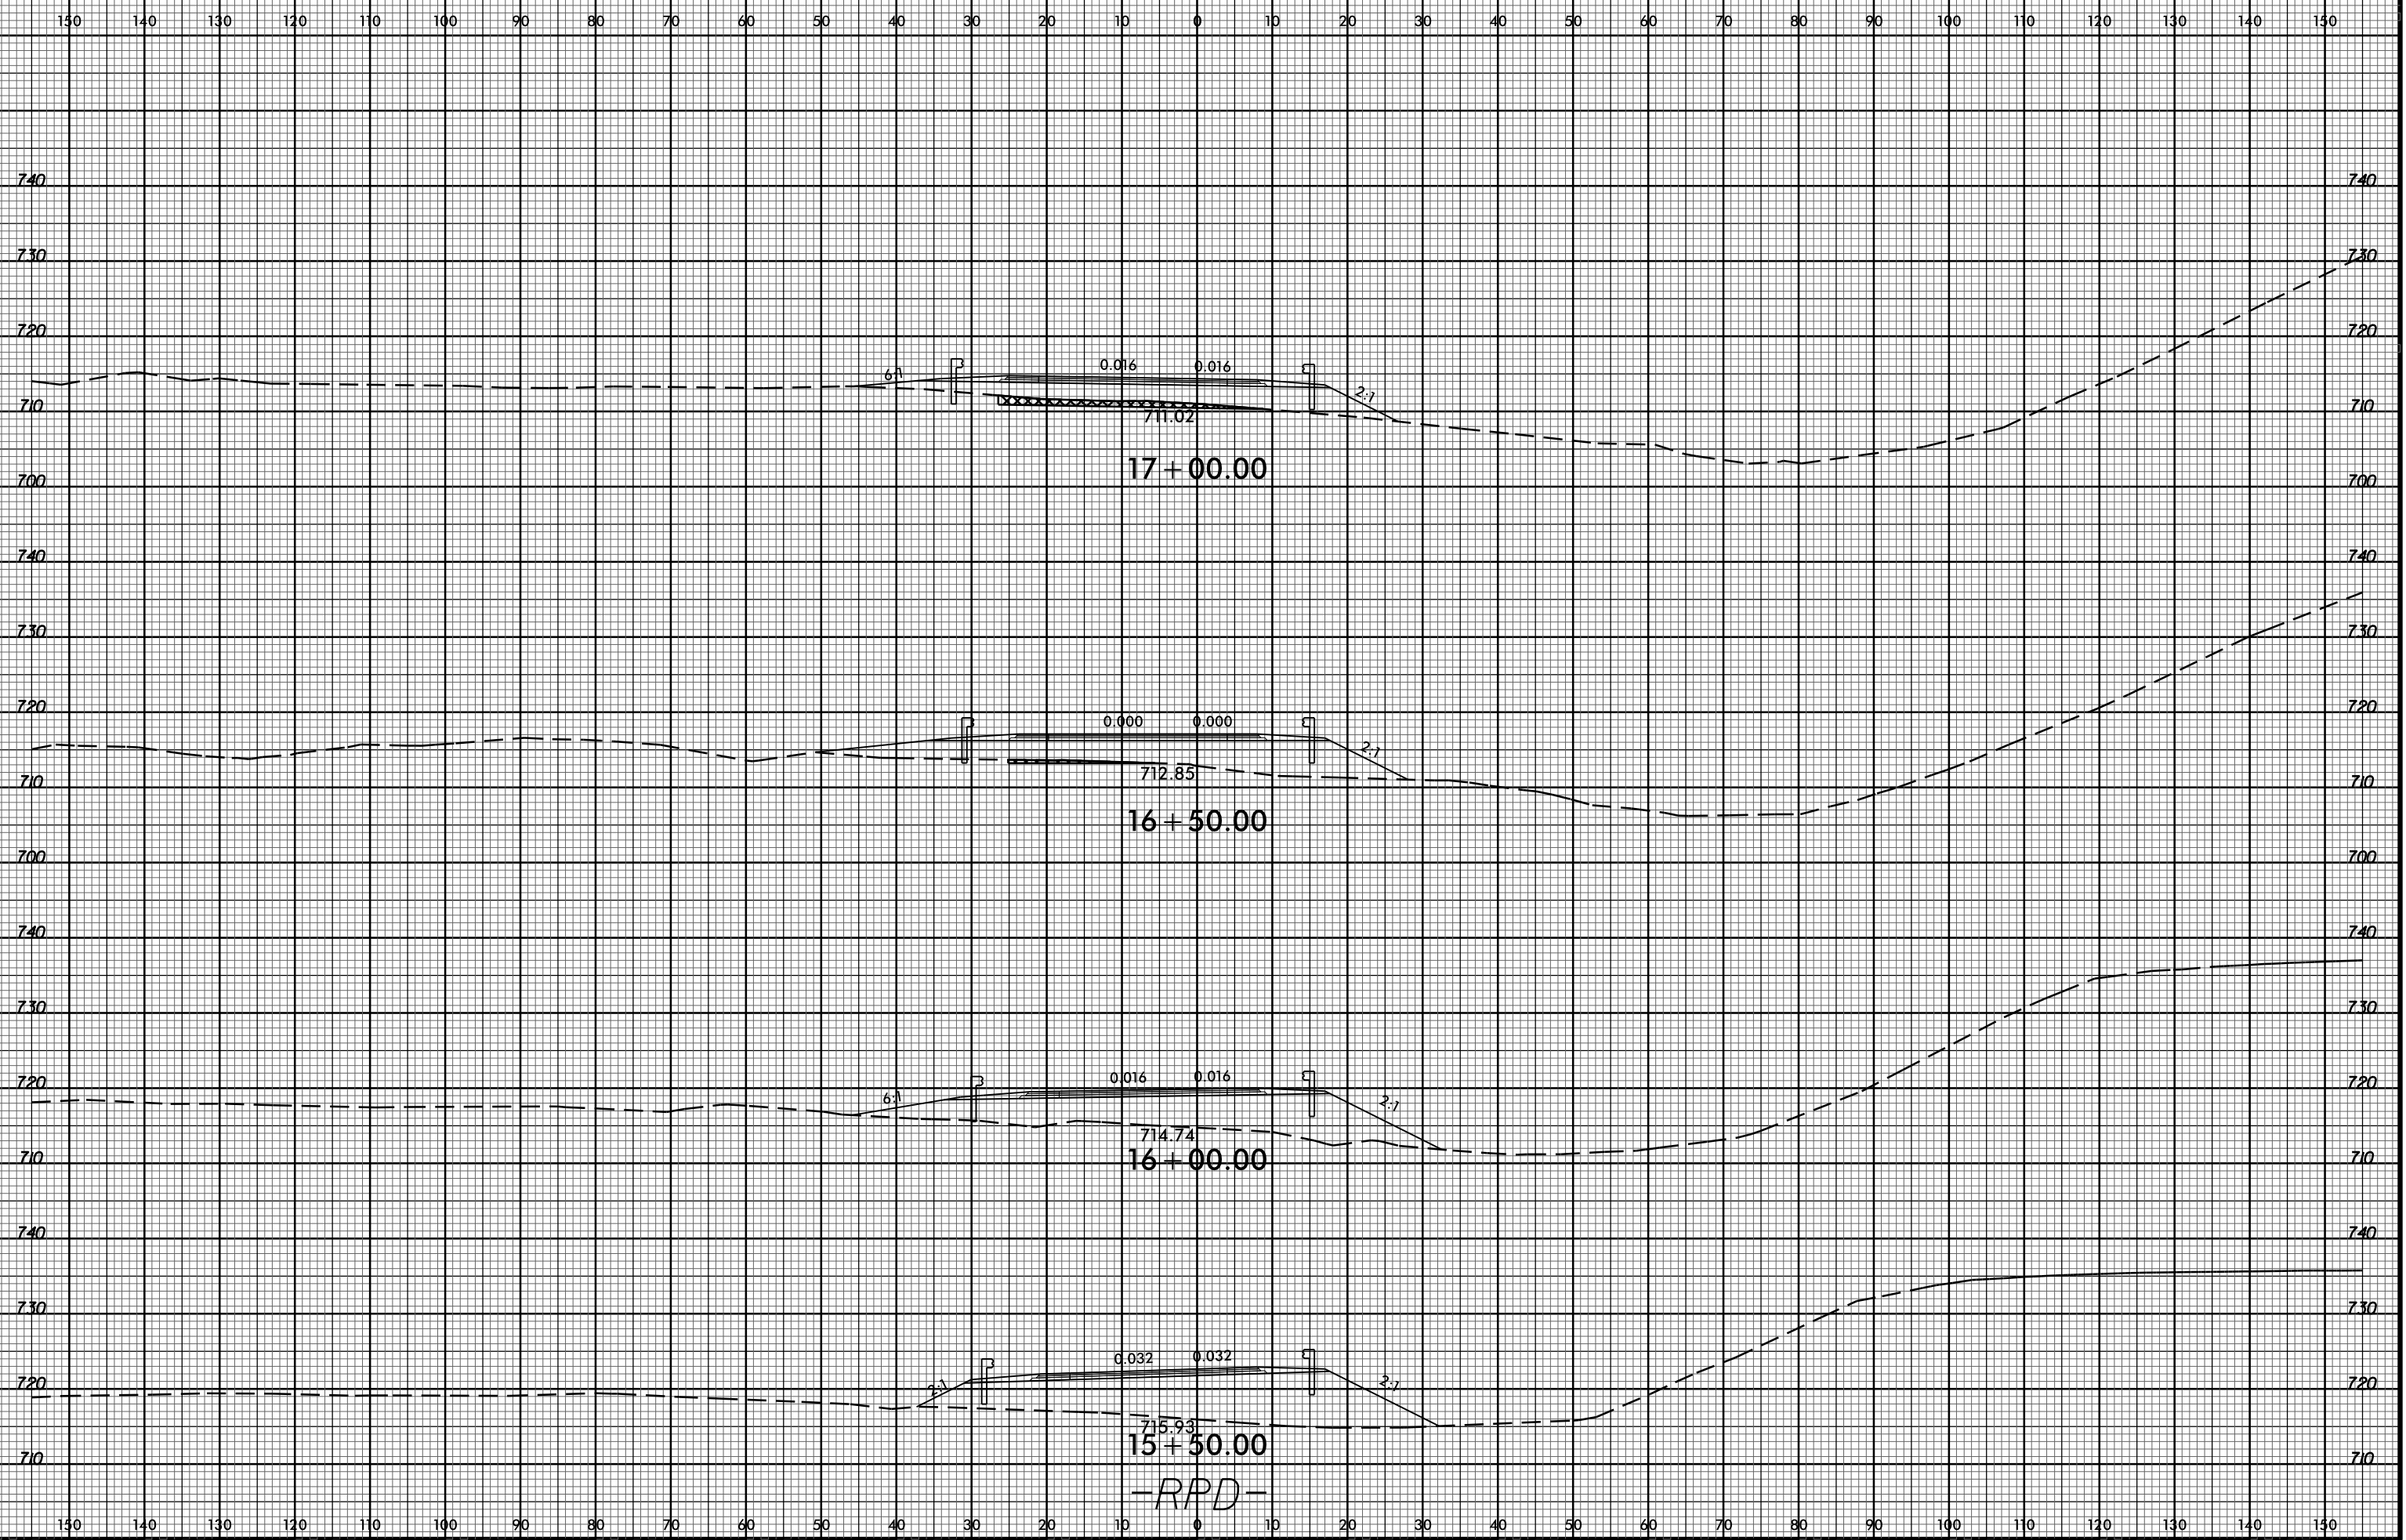

18 JAN 2017 15:42
R:\Roadway\15000\15000\15000.Rdy.Xpl.rpd.dgn
\$\$\$\$USERNAME\$\$\$\$

-RPD-