


8/23/99

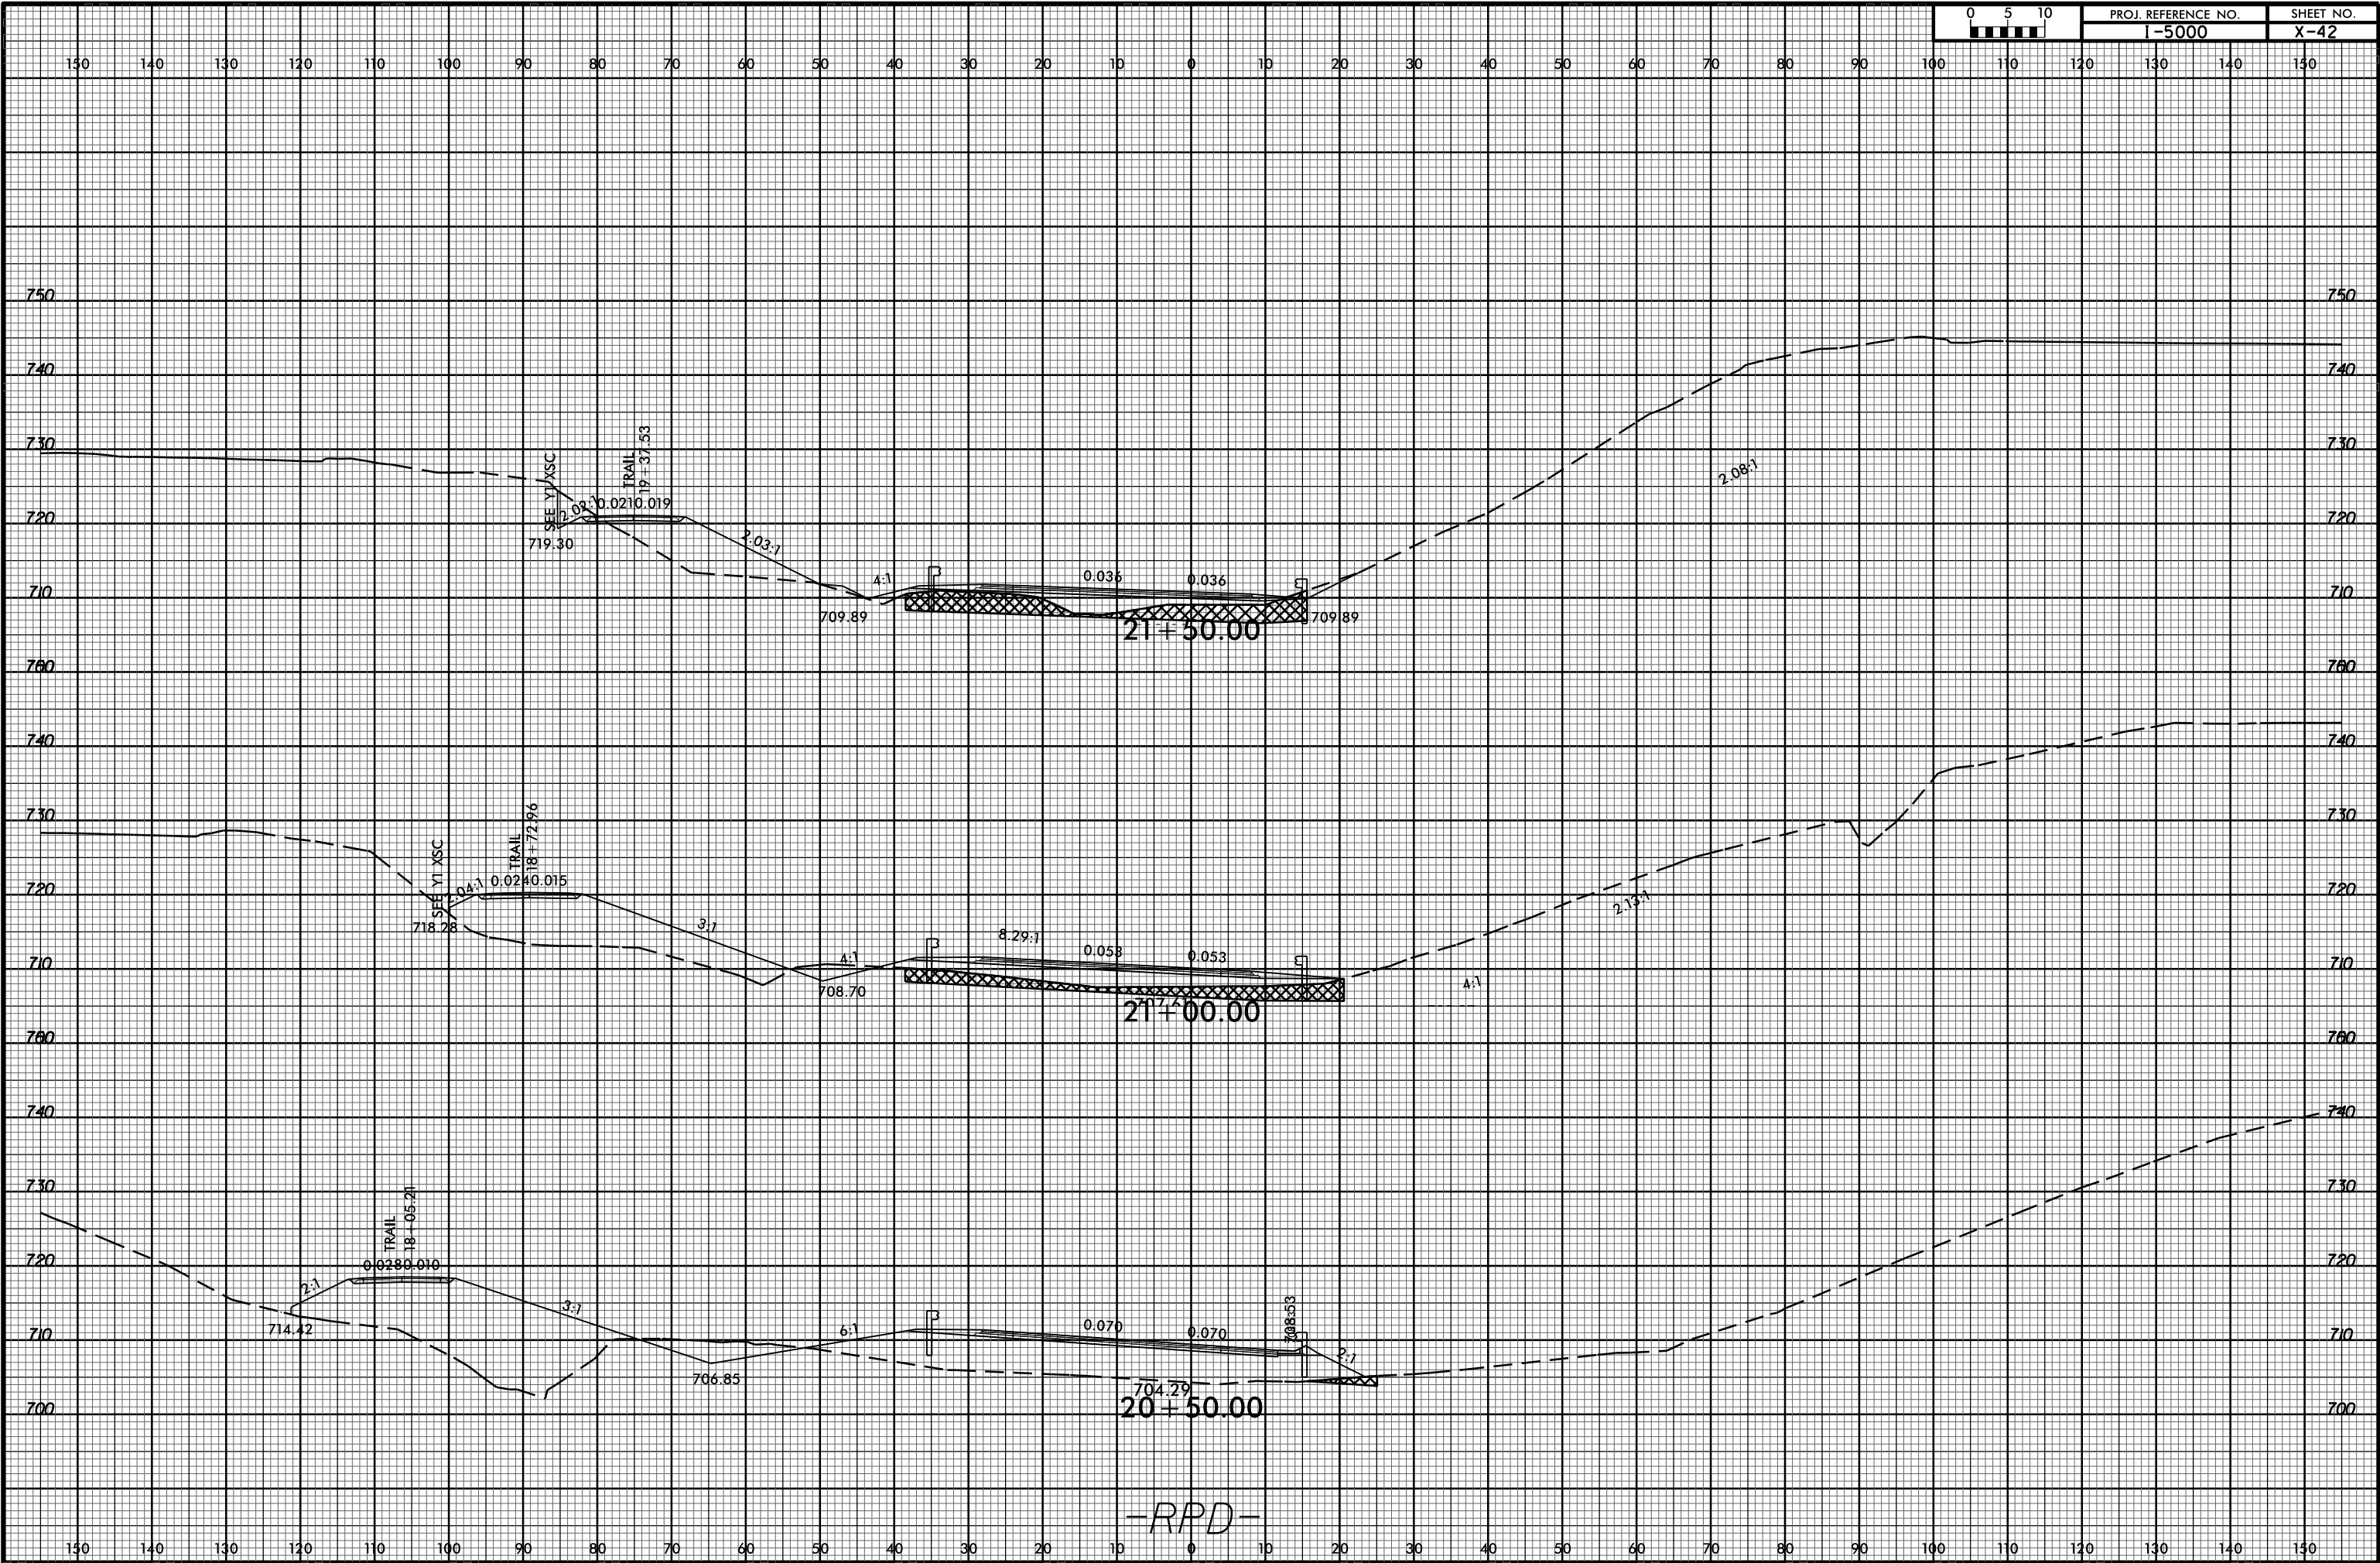

PROJ. REFERENCE NO. I-5000

SHEET NO. X-42



8 JAN 2017 15:43 R:\Roadway\CorridorModeling\Xp\150000\_Rdy\_Xp1\_rpd.dgn