


8/23/99

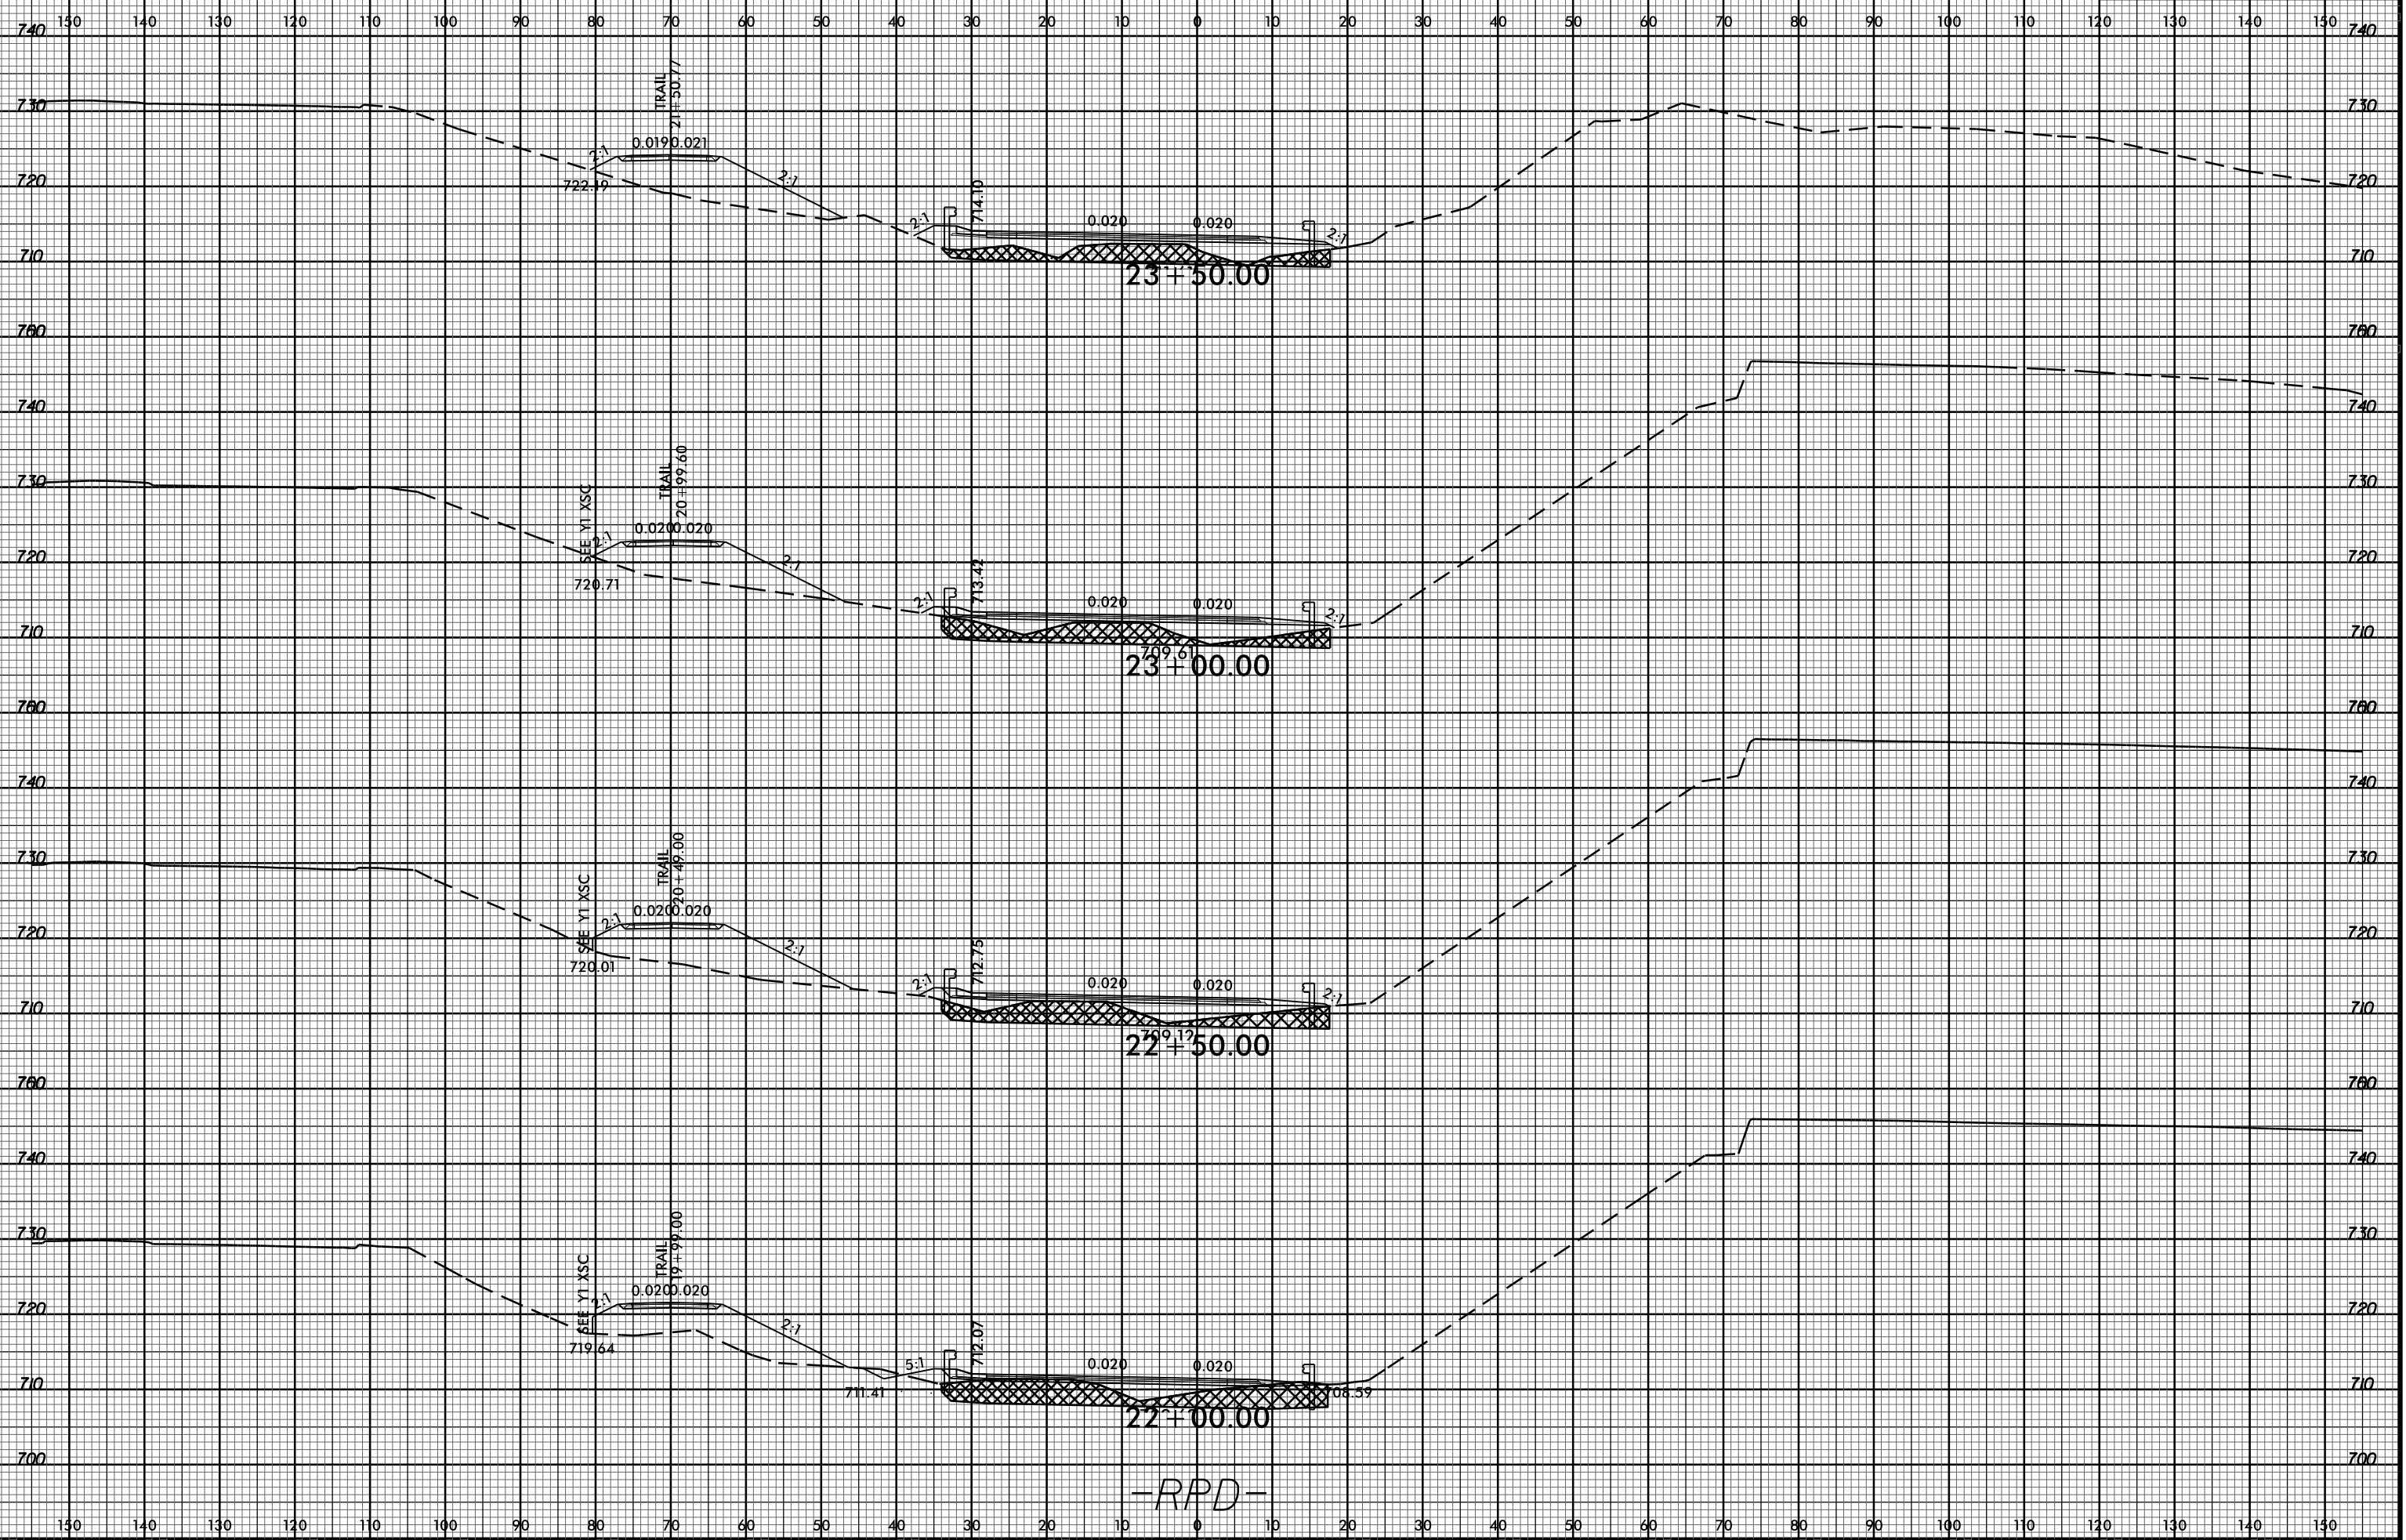

-RPD-

8 JAN 2017 15:44 R:\Roadway\150000\150000_Cert\150000_Rdy_Xpl_rpd.dgn