


8/23/99

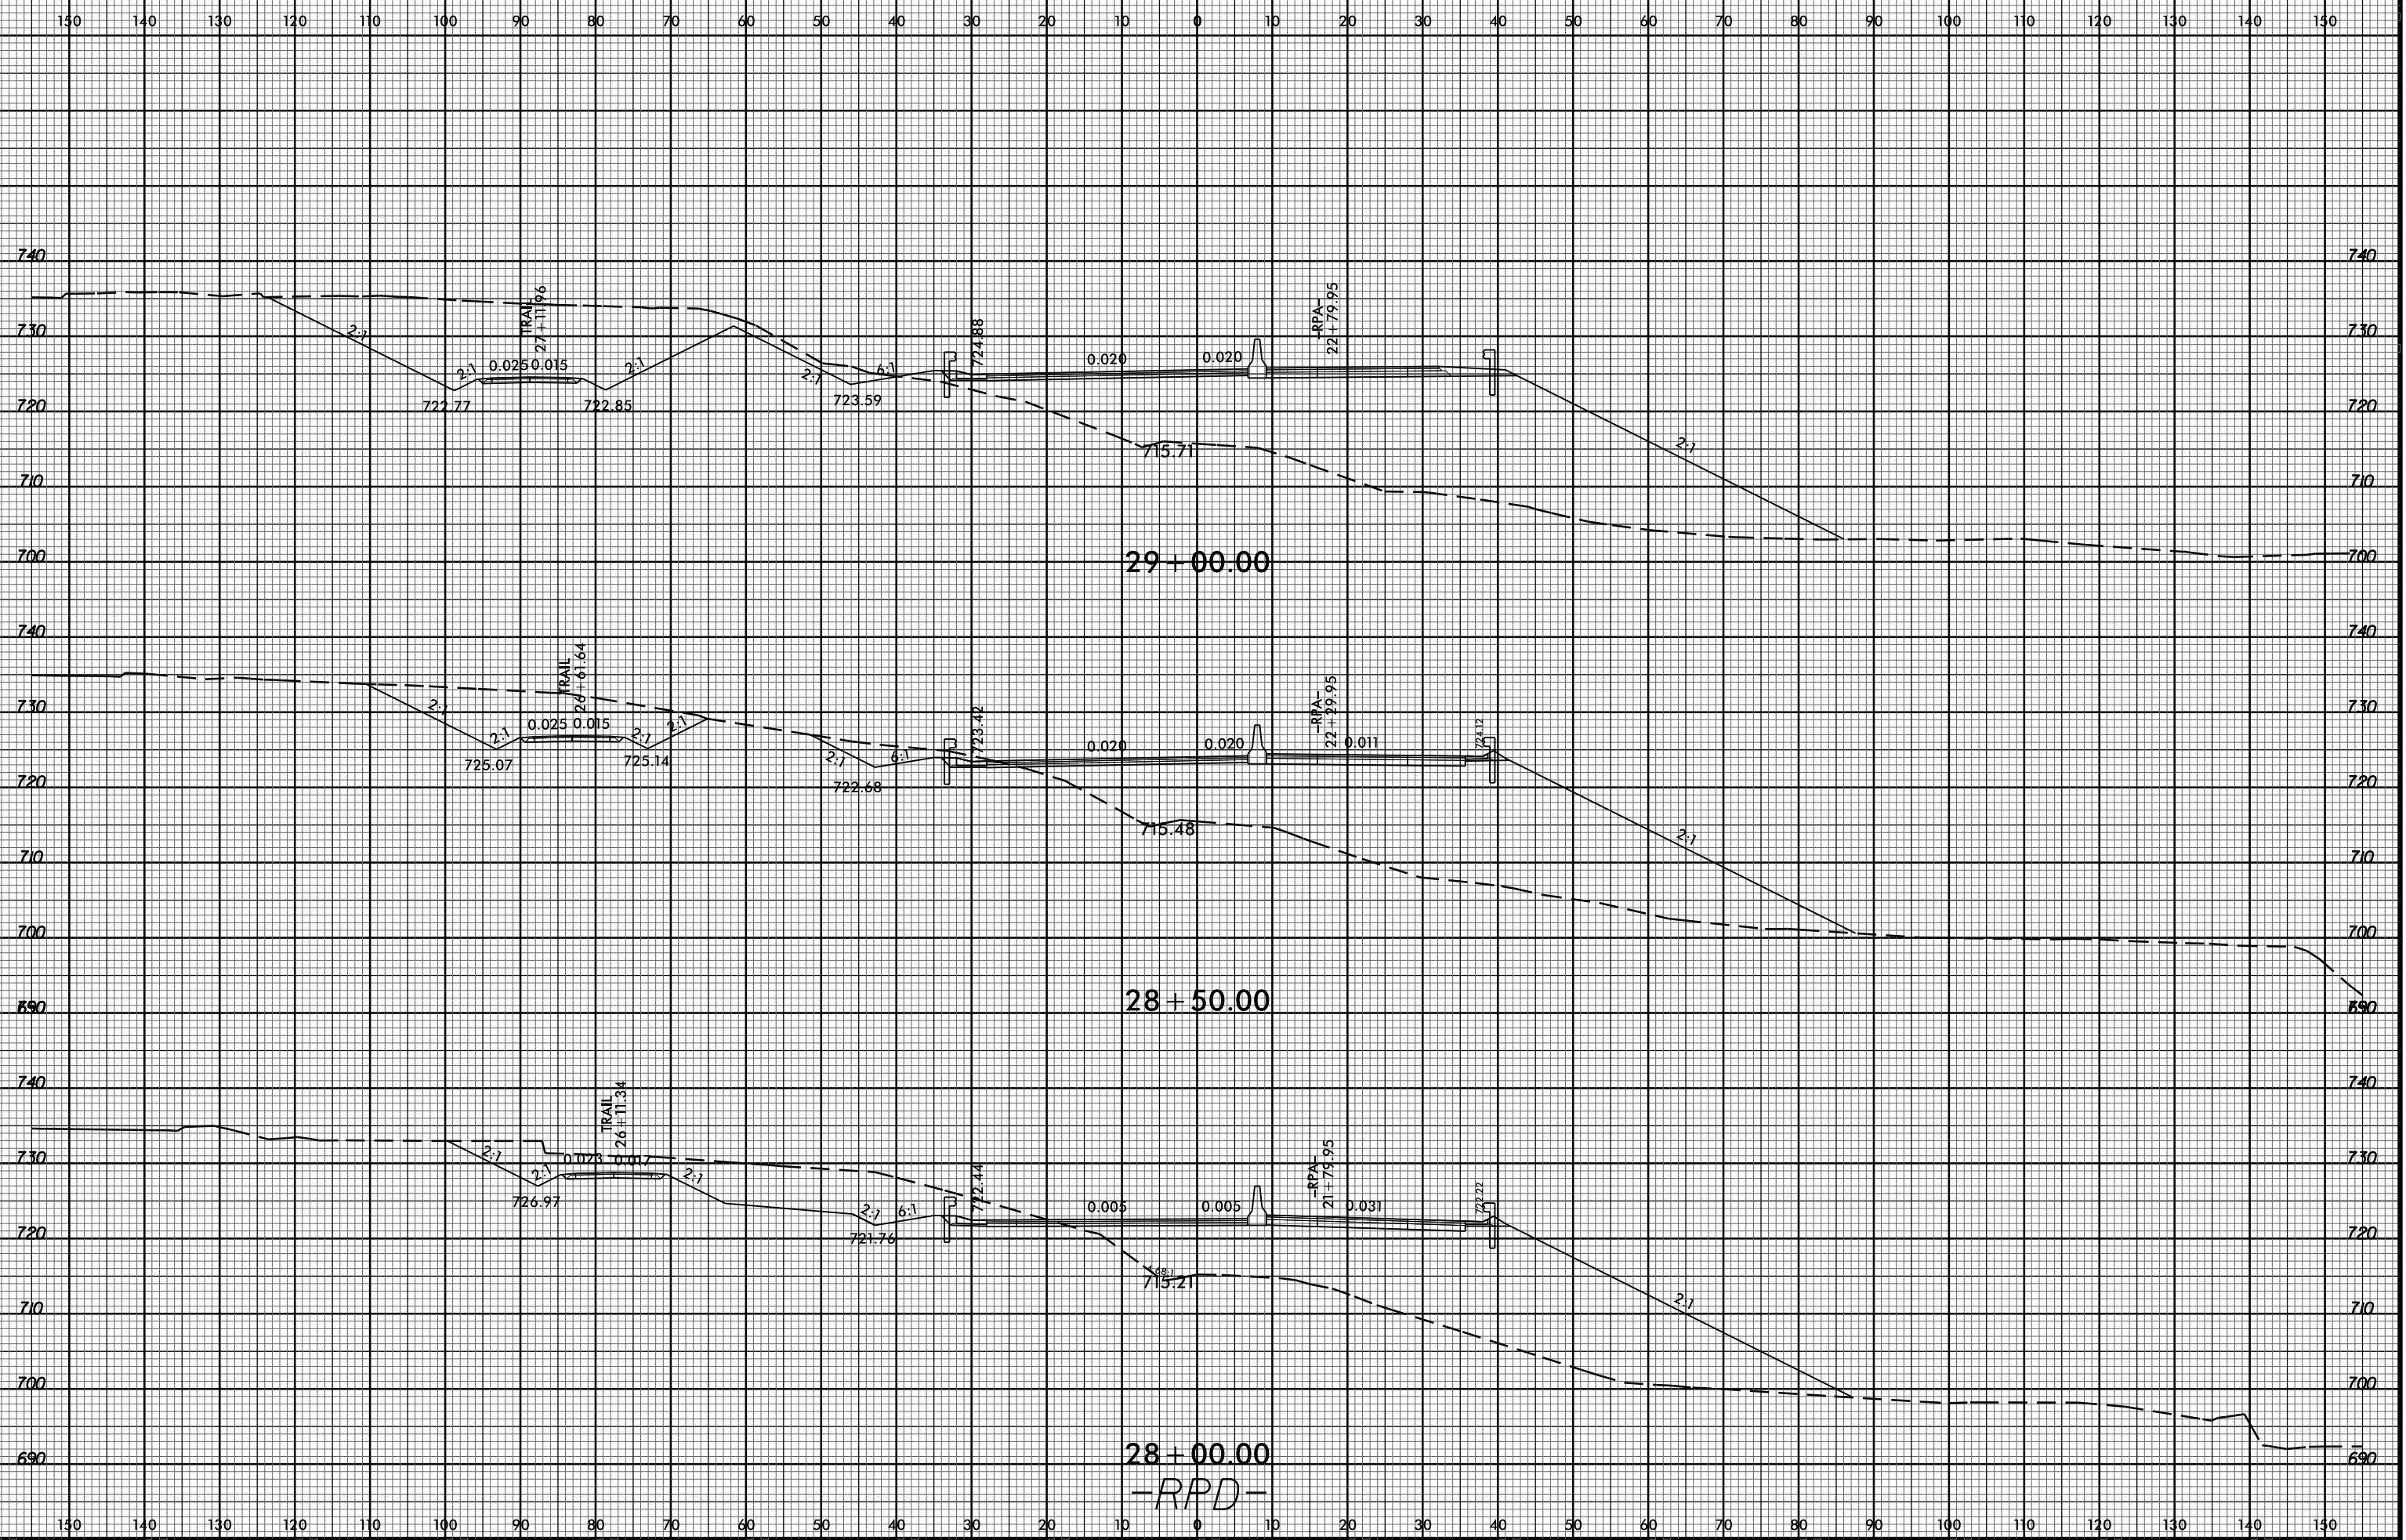

18 JAN 2017 15:31 R:\Roadway\15000\15000\15000.Rdy.Xpl.rpd.dgn \$\$\$USERNAME\$\$\$