


8/23/99

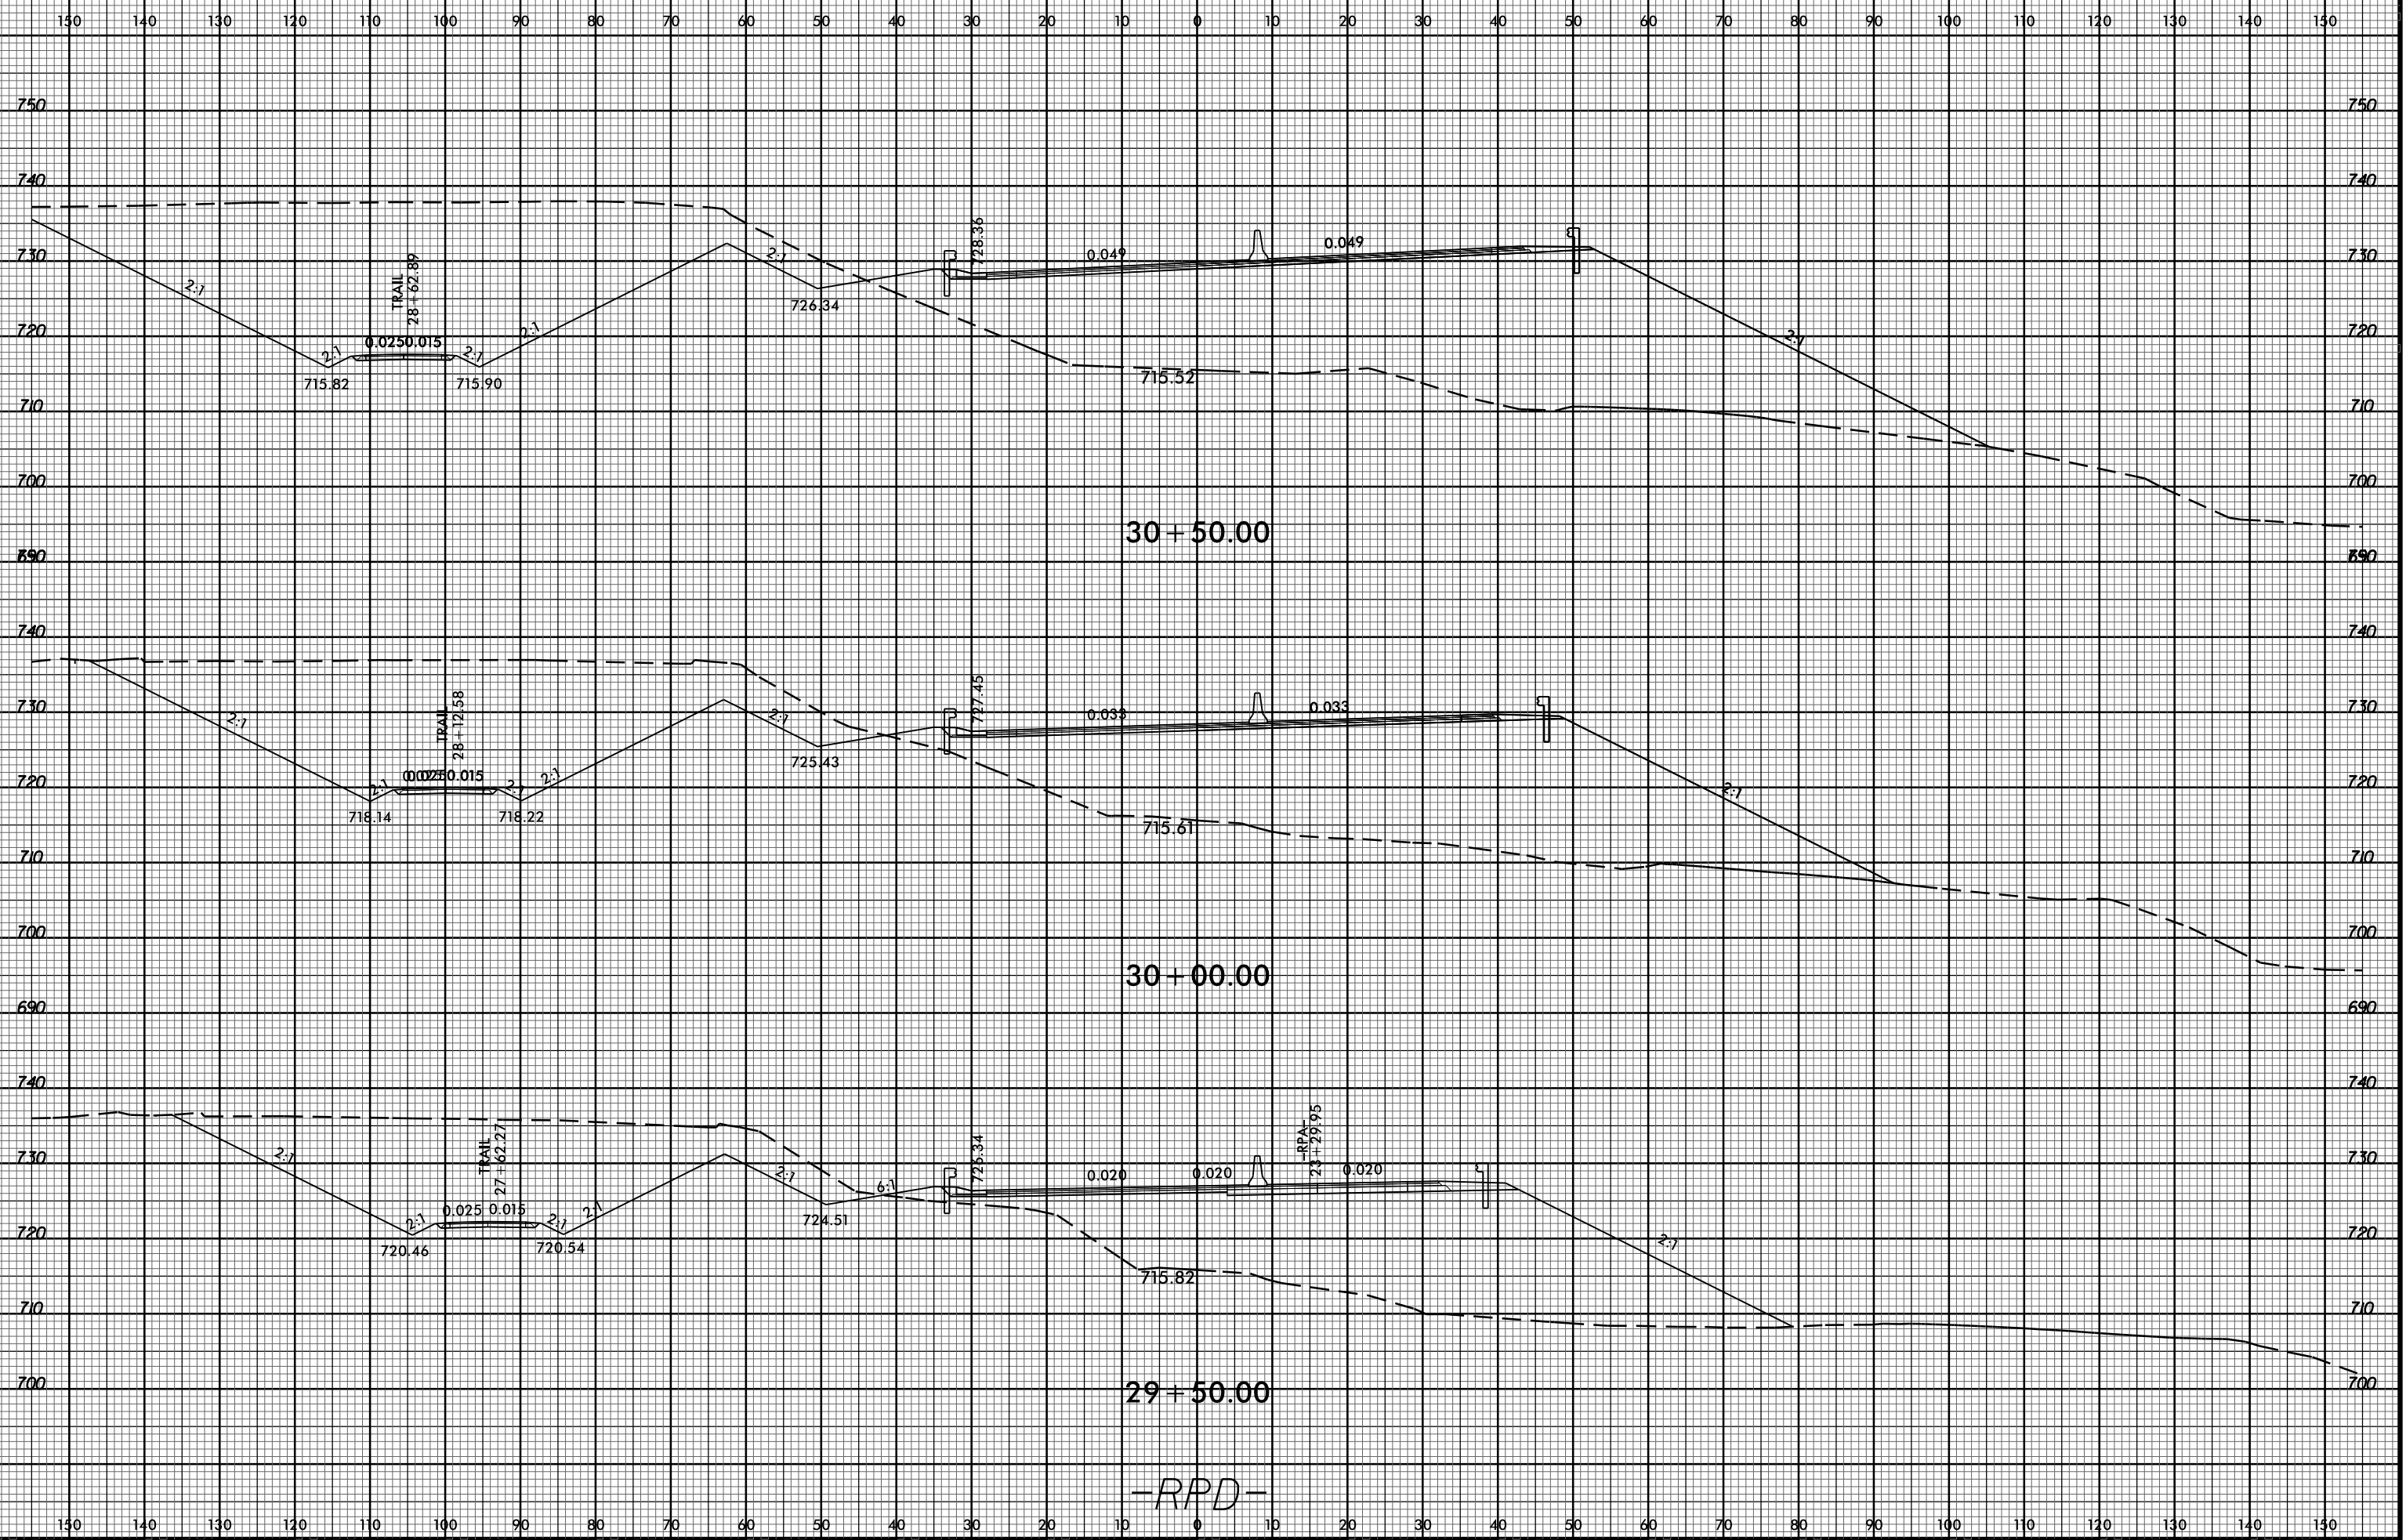

18 - JAN - 2017 15:32
R:\Roadwork\I-5000\Corridor Modeling\Xpl\5000_Rdy_Xpl.rpd.dgn
\$\$\$\$USERNAME\$\$\$\$

-RPD-