


8/23/99

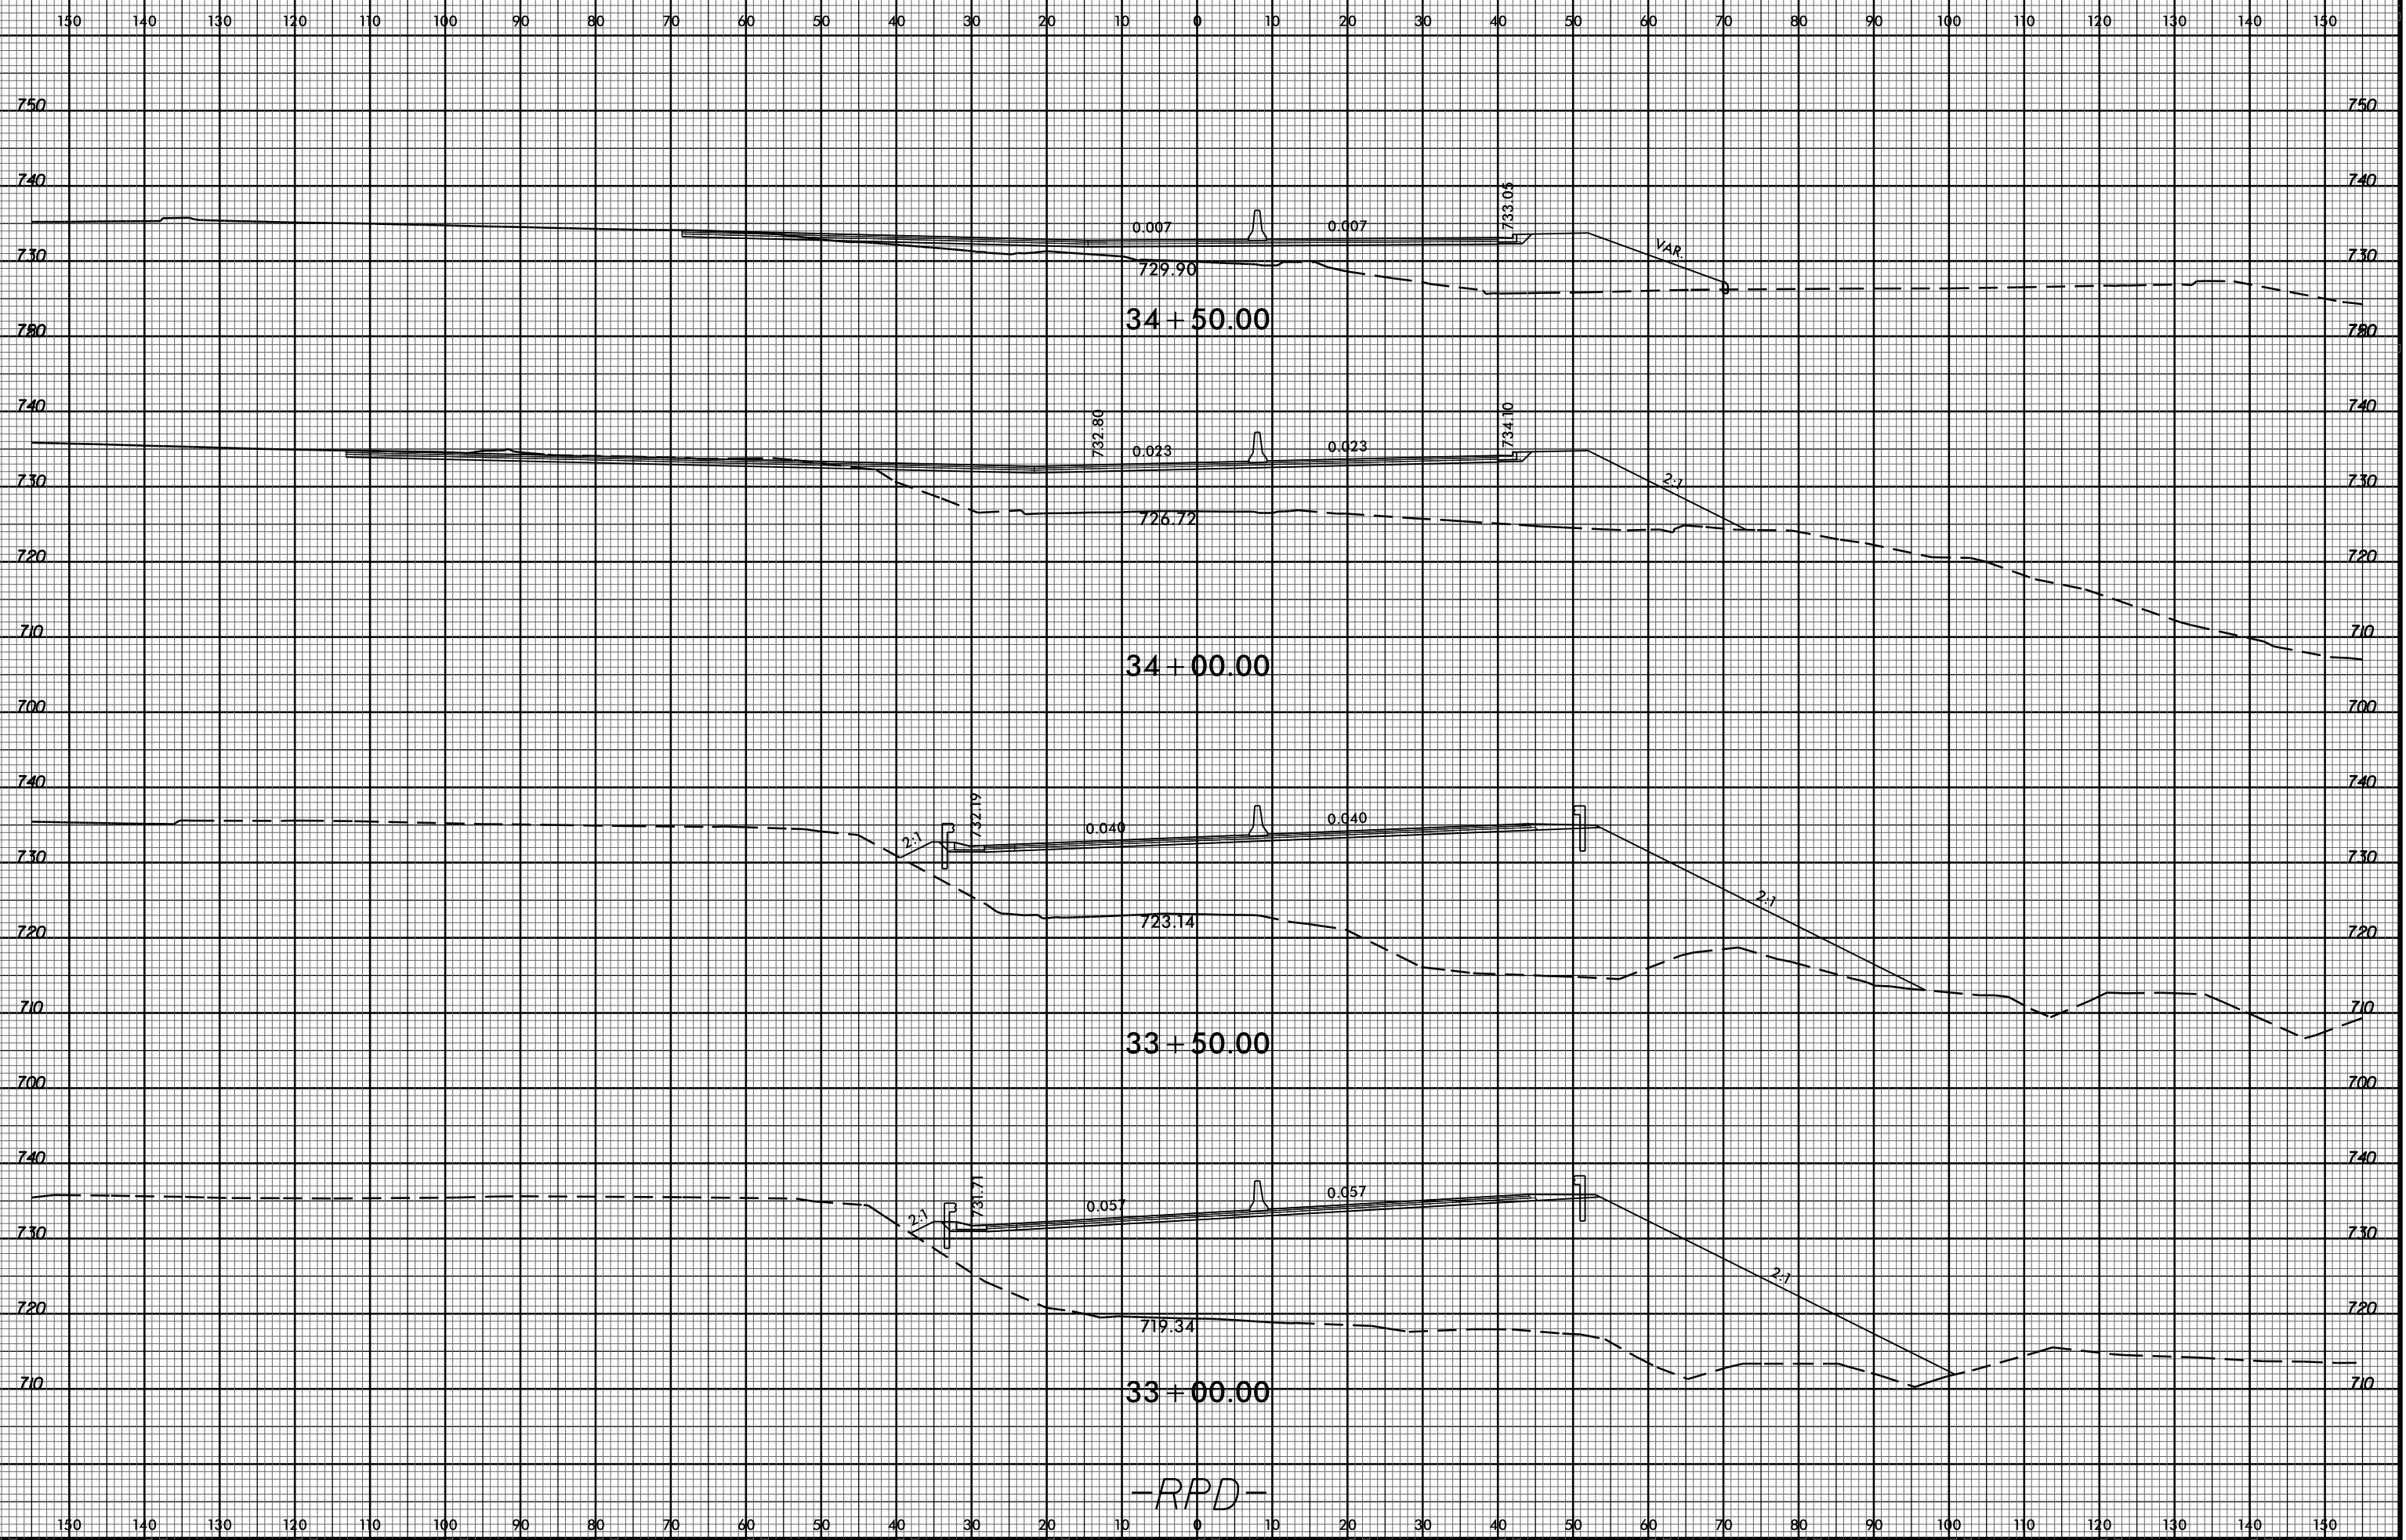

-RPD-

I:\JAN-2017\5333
R:\Roadway\CorridorModeling\Xpl\I5000_Rdy_Xpl.rpd.dgn
\$\$\$\$USERNAME\$\$\$\$