


8/23/99

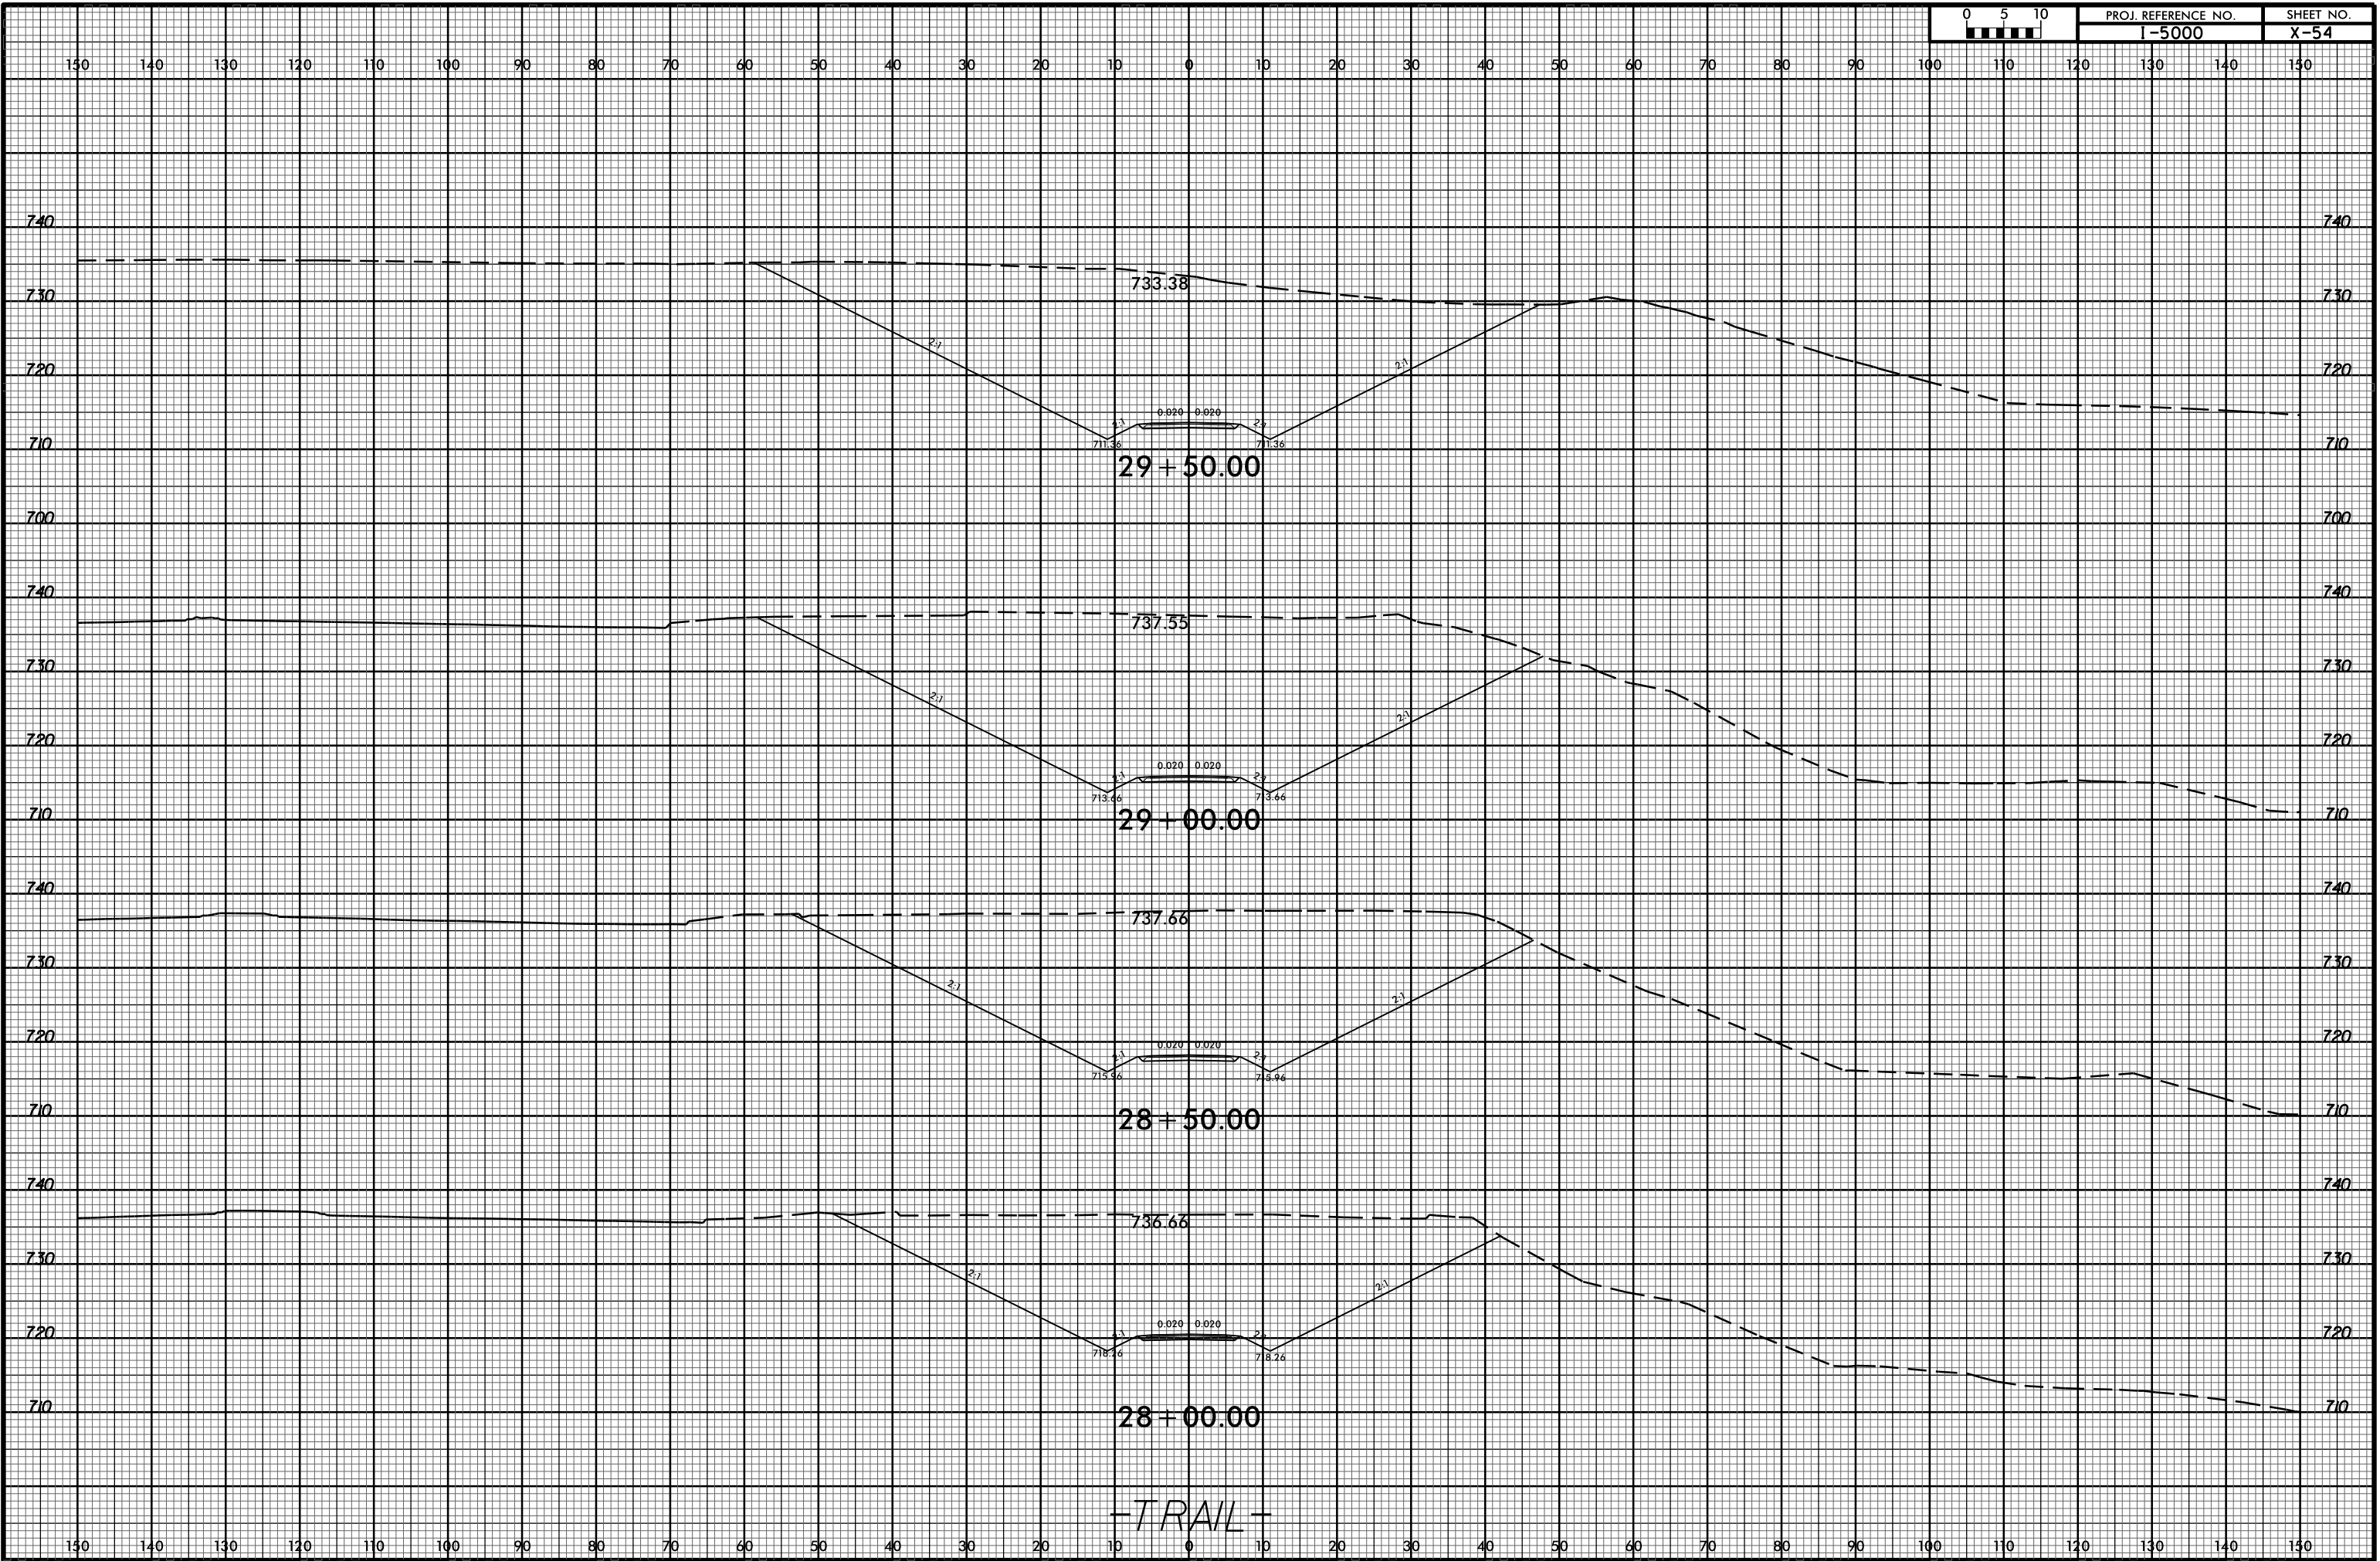

14-NOV-2016 09:52  
 R:\Roads\N\C\RoadModeling\Xpl\150000\_Rdy\_Xpl\_trail.dgn  
 \$\$\$USERNAME\$\$\$