


8/23/99



PROJ. REFERENCE NO. I-5000 SHEET NO. X-59

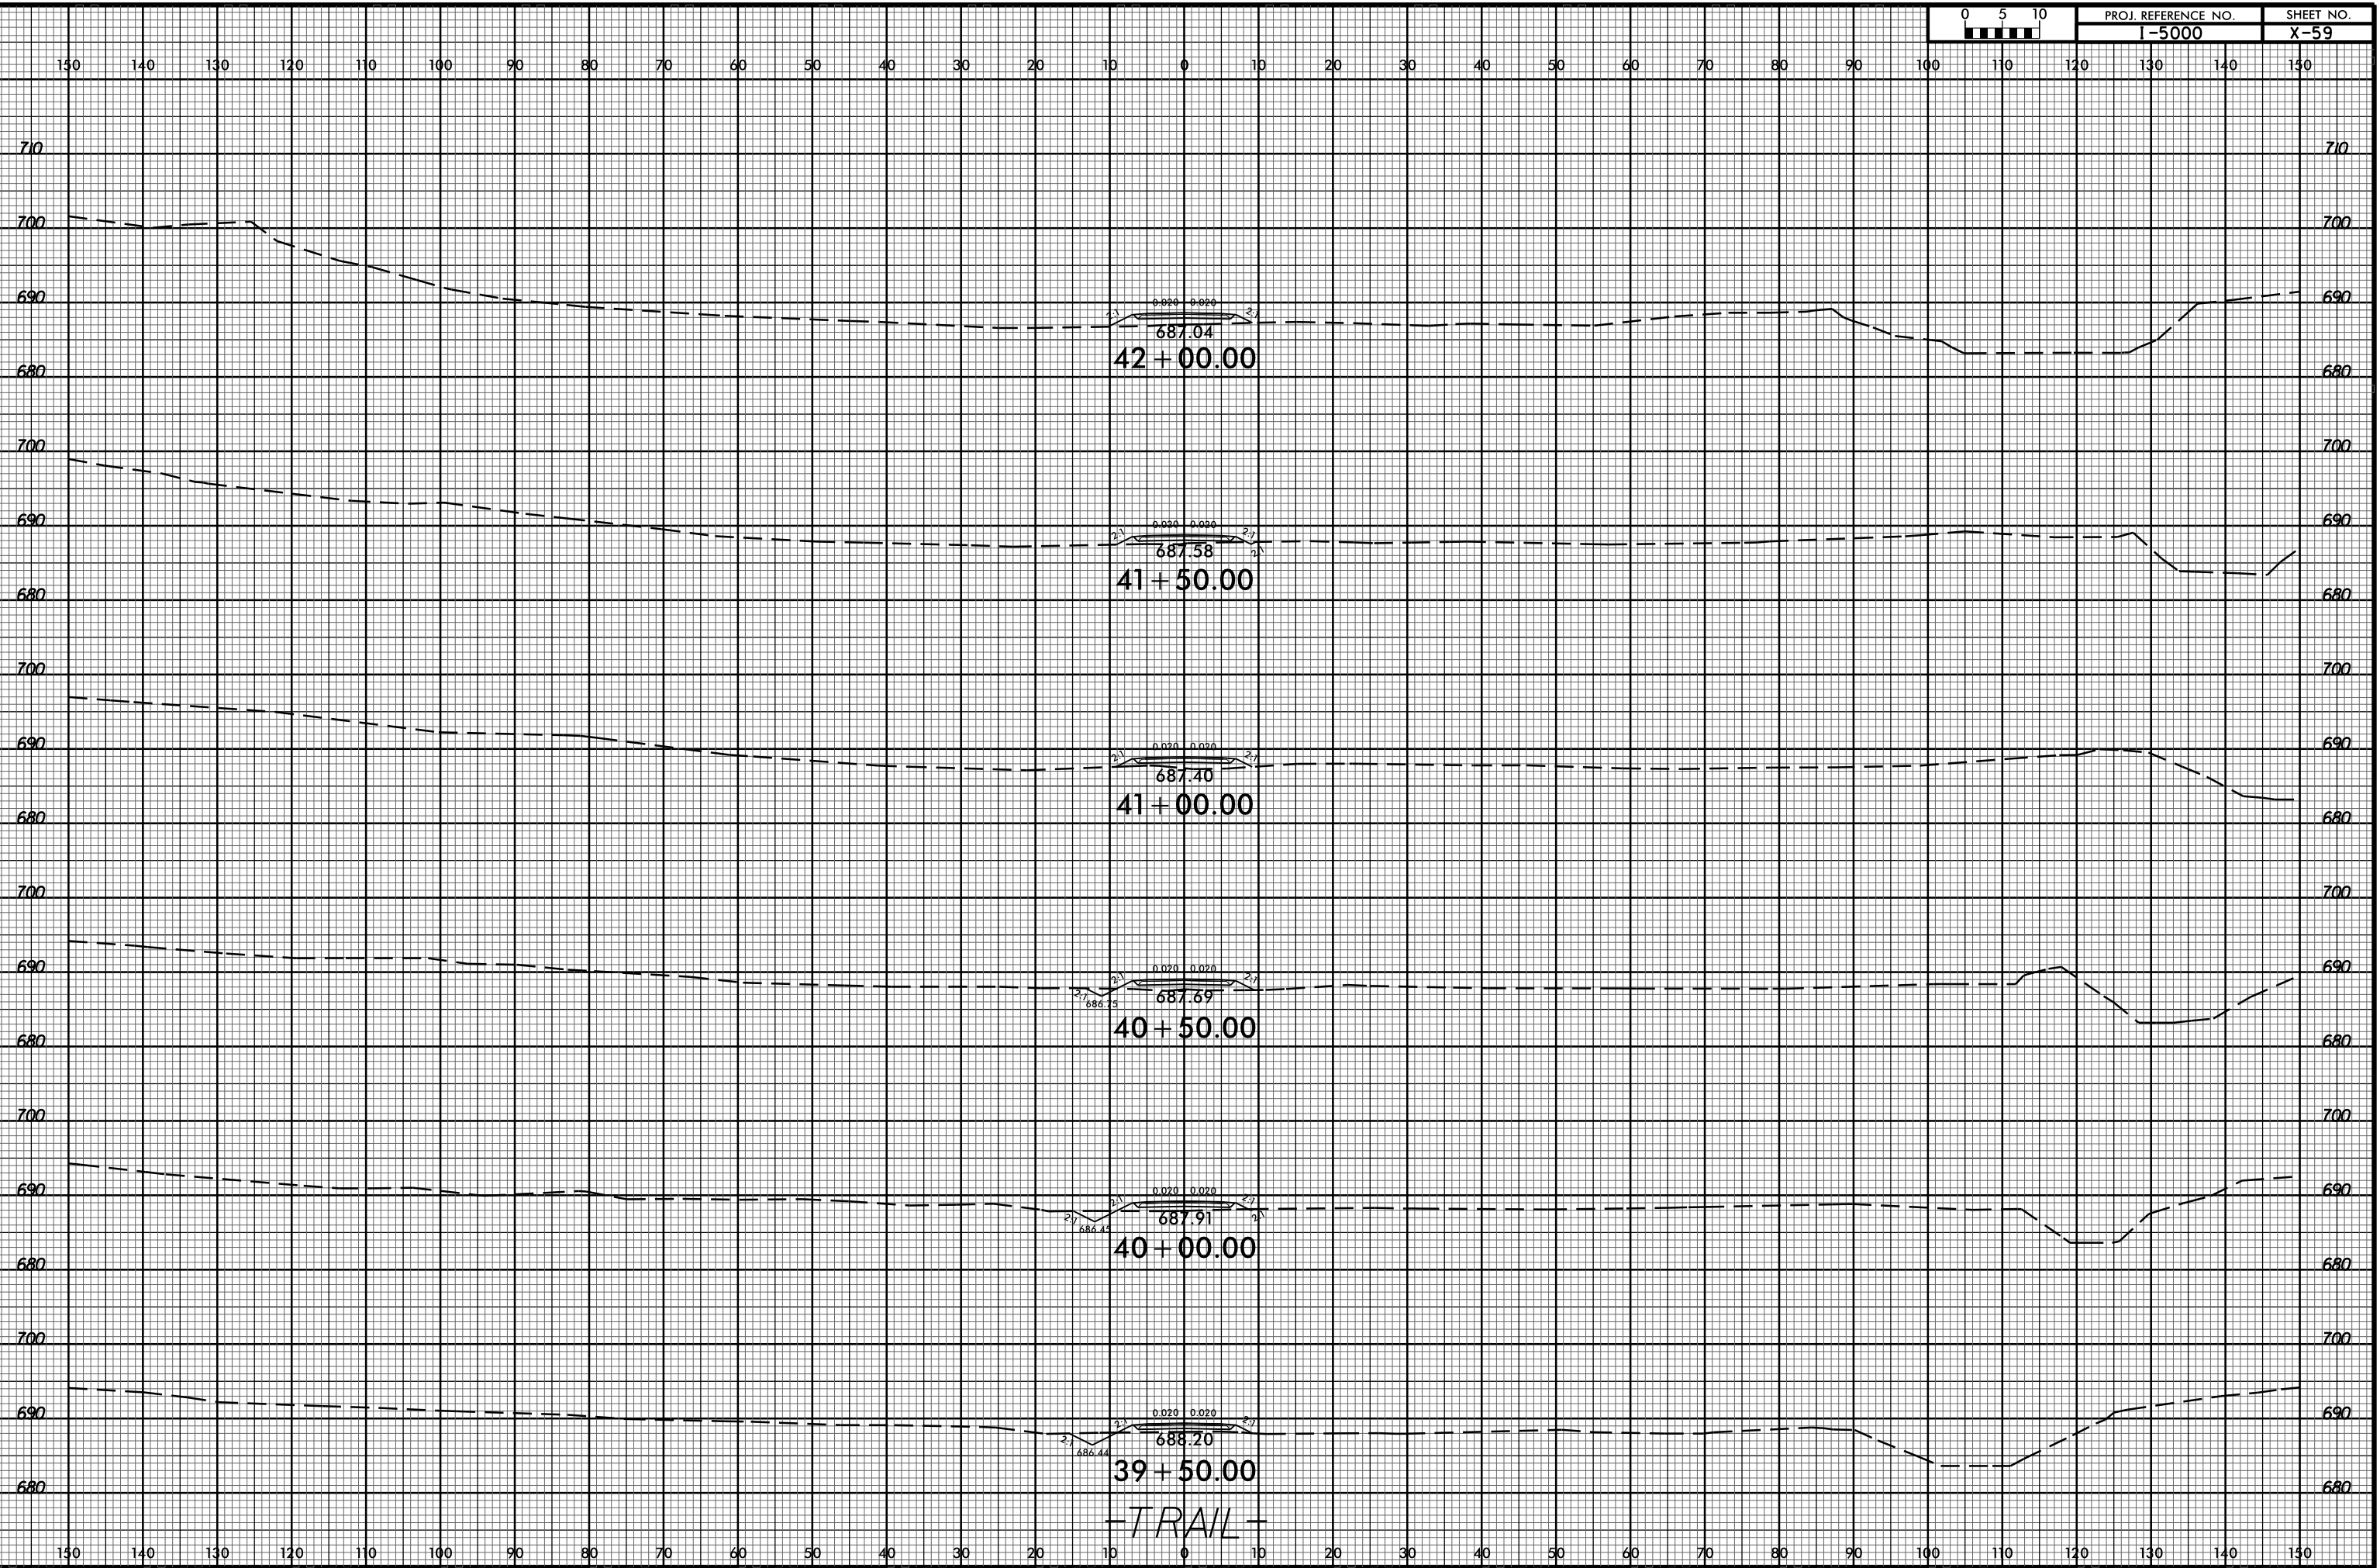

15-FEB-2017 13:58
R:\Roadway\CurvadorModeling\Xpl\5000.Rdy.Xpl.trail.dgn
\$\$\$\$USERNAME\$\$\$\$

0.020 0.020
687.04
42+00.00

0.020 0.020
687.58
41+50.00

0.020 0.020
687.40
41+00.00

0.020 0.020
686.75
687.69
40+50.00

0.020 0.020
686.45
687.91
40+00.00

0.020 0.020
686.44
688.20
39+50.00

-TRAIL-