


8/23/99



PROJ. REFERENCE NO.	SHEET NO.
I-5000	X-69

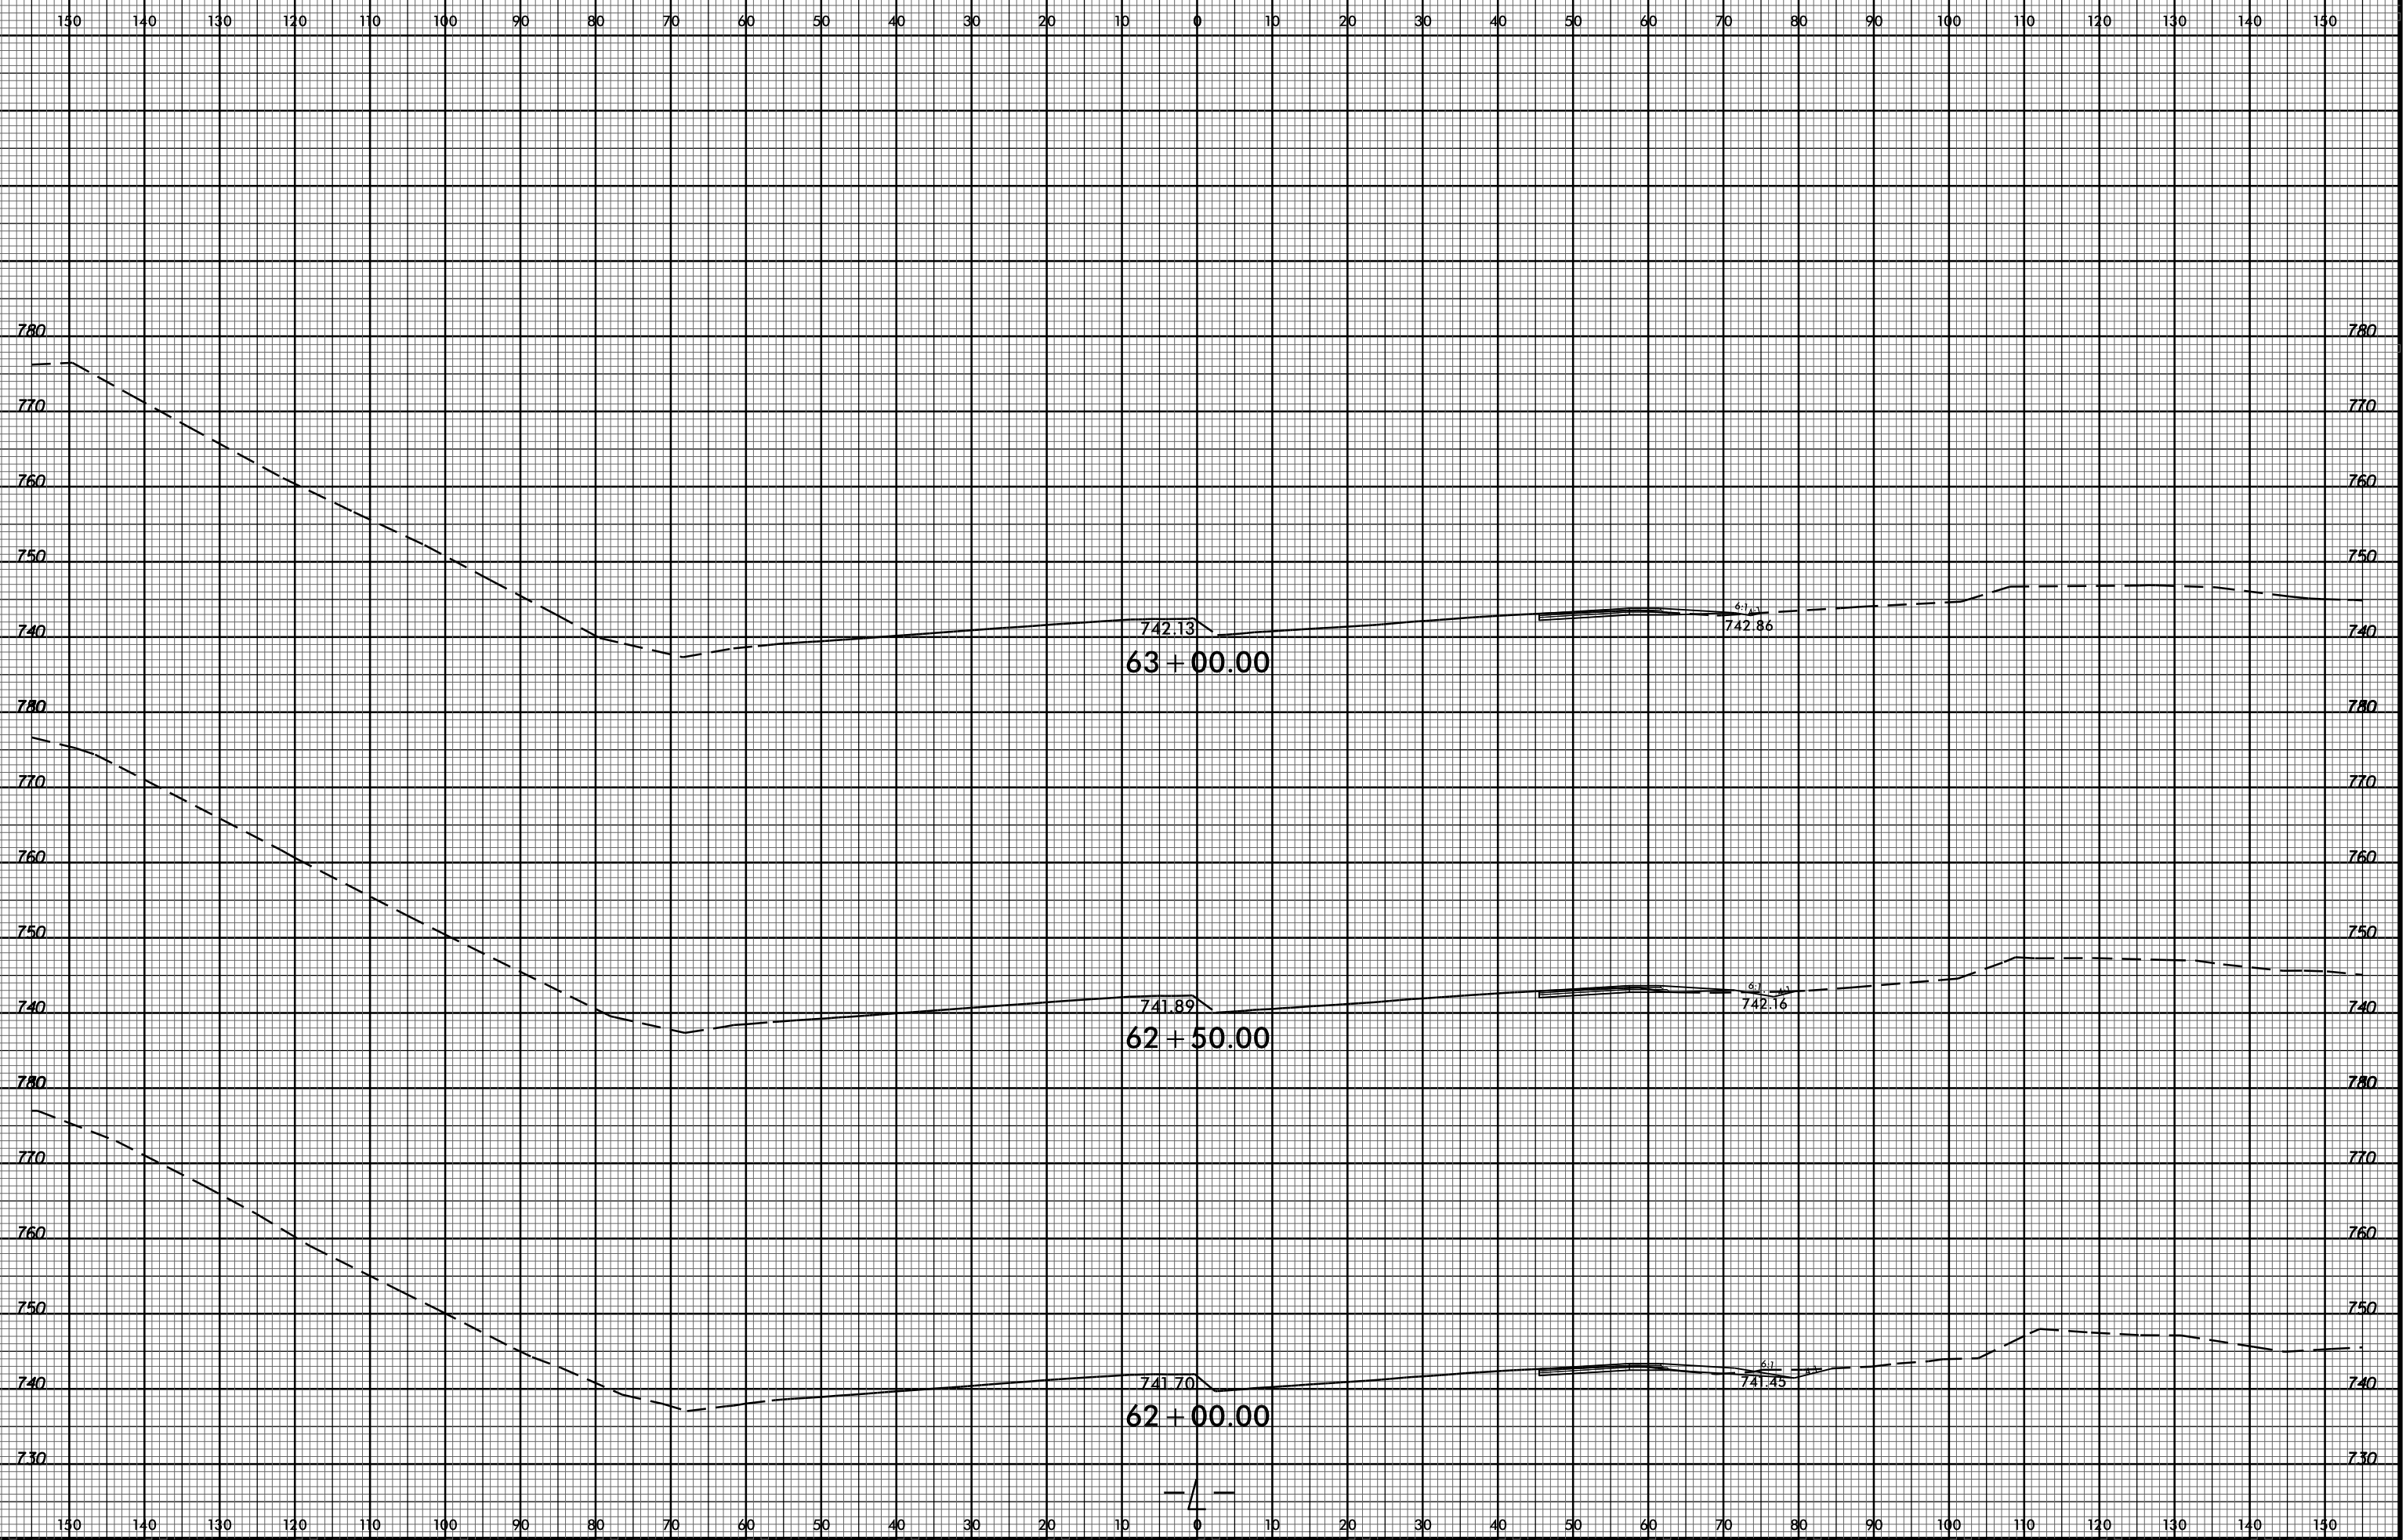

14-NOV-2016 09:52
 R:\Roads\N\CA\Cor-Modeling\Xpl\I5000_Rdy_XPL_1.dgn
 \$\$\$USERNAME\$\$\$

— 4 —