


STATE OF NORTH CAROLINA
 DIVISION OF HIGHWAYS
GASTON COUNTY

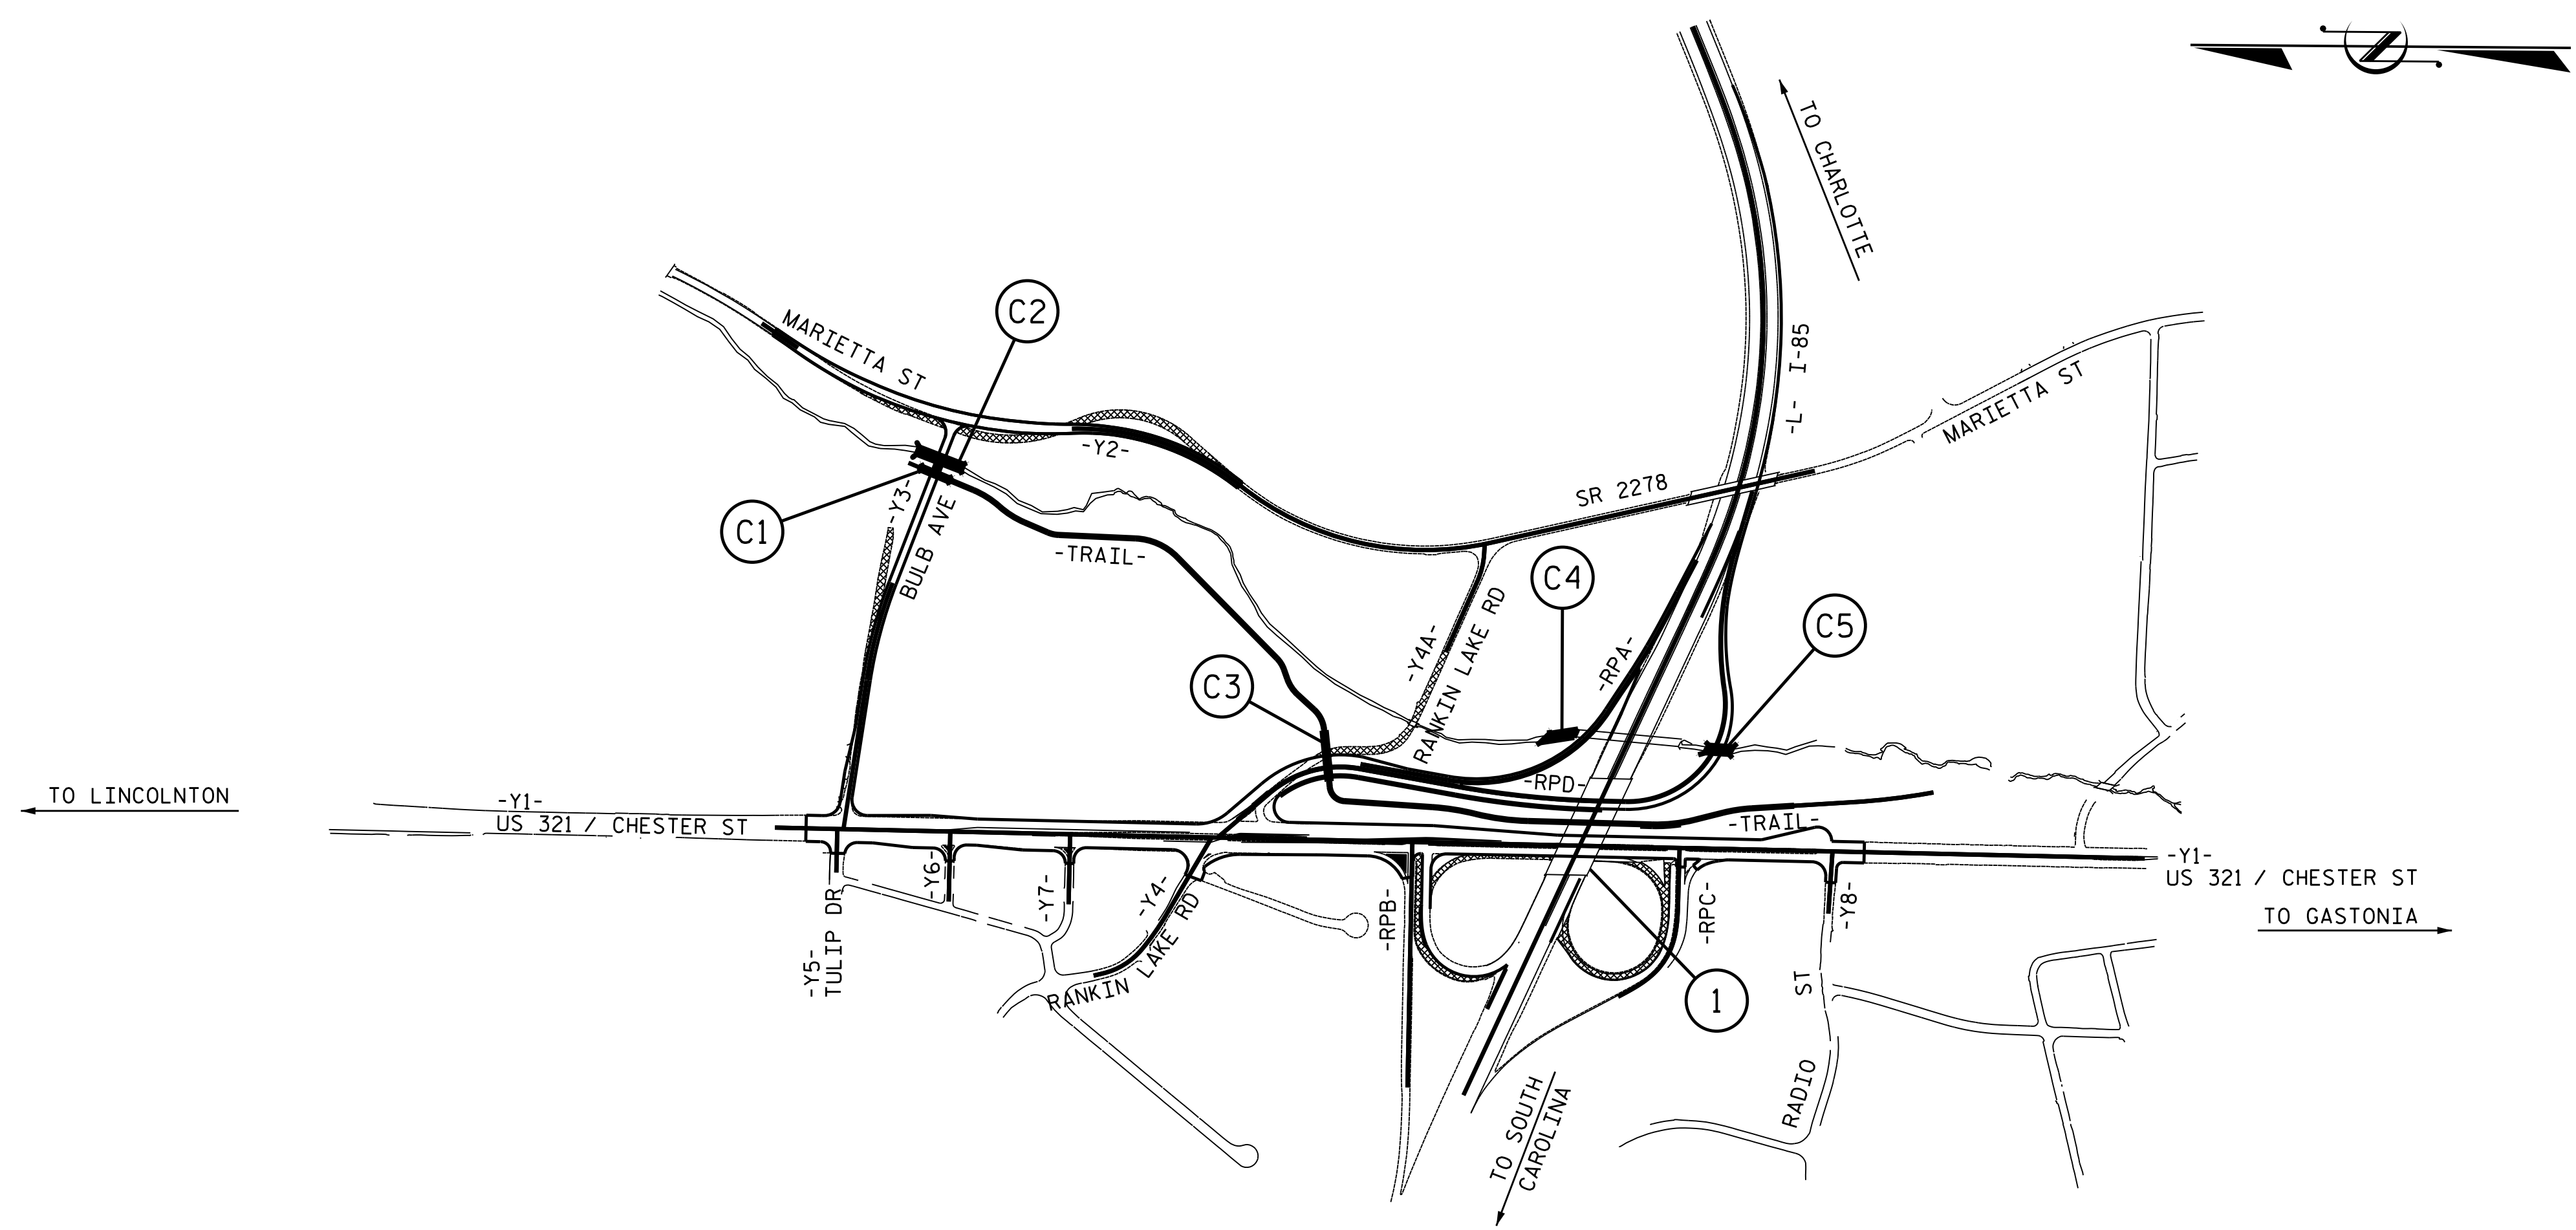

PROJECT NO. I-5000
GASTON COUNTY

INDEX			
STR. #	STATION	DESCRIPTION	SHEET #
1	42+37.66 -L-	GASTON COUNTY BRIDGE NO. 120	S-1 THRU S-30
CULVERT #1	21+83.98 -Y3-	SINGLE 14 FT. X 10 FT. RCBC	C-1 THRU C-4
CULVERT #2	22+34.00 -Y3-	24 FT. X 8 FT. PRECAST REINFORCED CONCRETE THREE-SIDED CULVERT	C-5 THRU C-7
CULVERT #3	31+64.31 -RPD-	SINGLE 14 FT. X 10 FT. RCBC	C-8 THRU C-11
CULVERT #4	16+57.60 -RPA-	TRIPLE 8 FT. X 9 FT. RCBC EXTENSION	C-12 THRU C-18
CULVERT #5	18+50.00 -RPD-	TRIPLE 8 FT. X 10 FT. RCBC	C-19 THRU C-25
-	-	ELECTRICAL CONDUIT SYSTEM	C-26

STATE OF NORTH CAROLINA
 DEPARTMENT OF TRANSPORTATION
 RALEIGH

INDEX

REVISIONS						SHEET NO.
NO.	BY:	DATE:	NO.	BY:	DATE:	TOTAL SHEETS
1			3			4
2			4			4