









CLEARING AND GRUBBING
EROSION CONTROL FOR
CONSTRUCTION SHEET 4


NOTE:
PLACE TEMPORARY ROCK SEDIMENT DAMS TYPE - B
AND TEMPORARY ROCK SILT CHECKS TYPE - A AT
DRAINAGE OUTLETS.

NOTE:
UTILIZE TEMPORARY SEDIMENT BASIN OR SPECIAL STILLING
BASIN(S) AS STILLING BASIN WHERE APPLICABLE.


NOTE:
PERIMETER EROSION CONTROL MEASURES SHALL BE
INSTALLED DURING CLEARING AND GRUBBING PHASE.

NAD 83
NSRS 2007

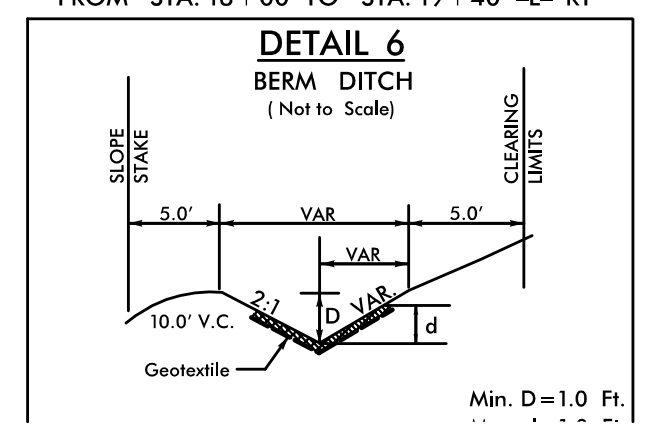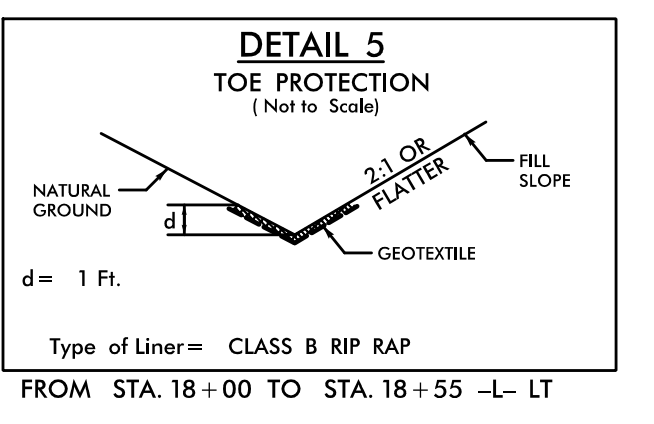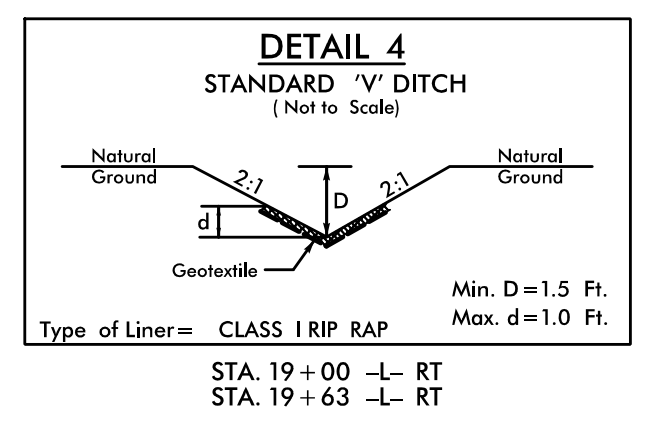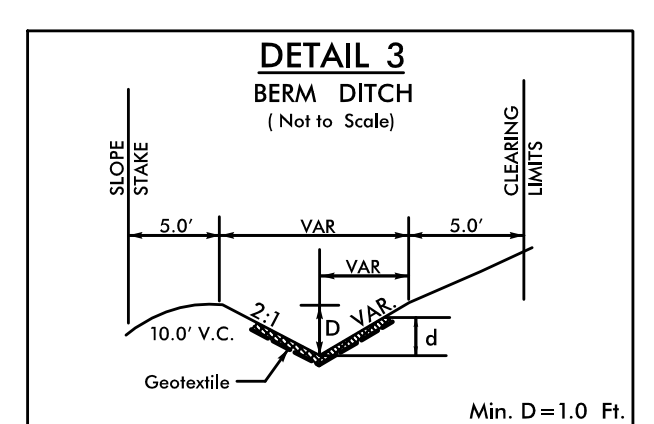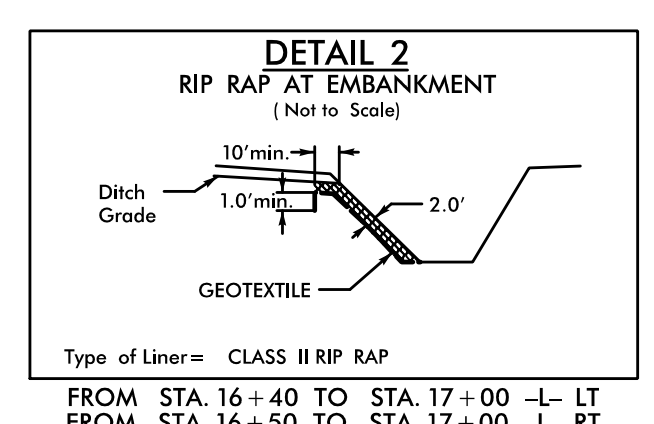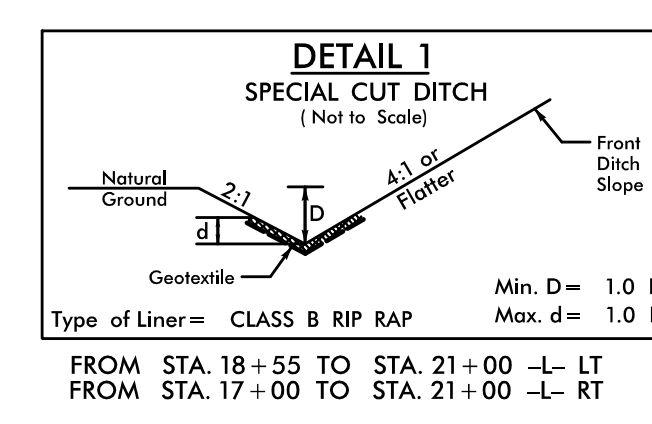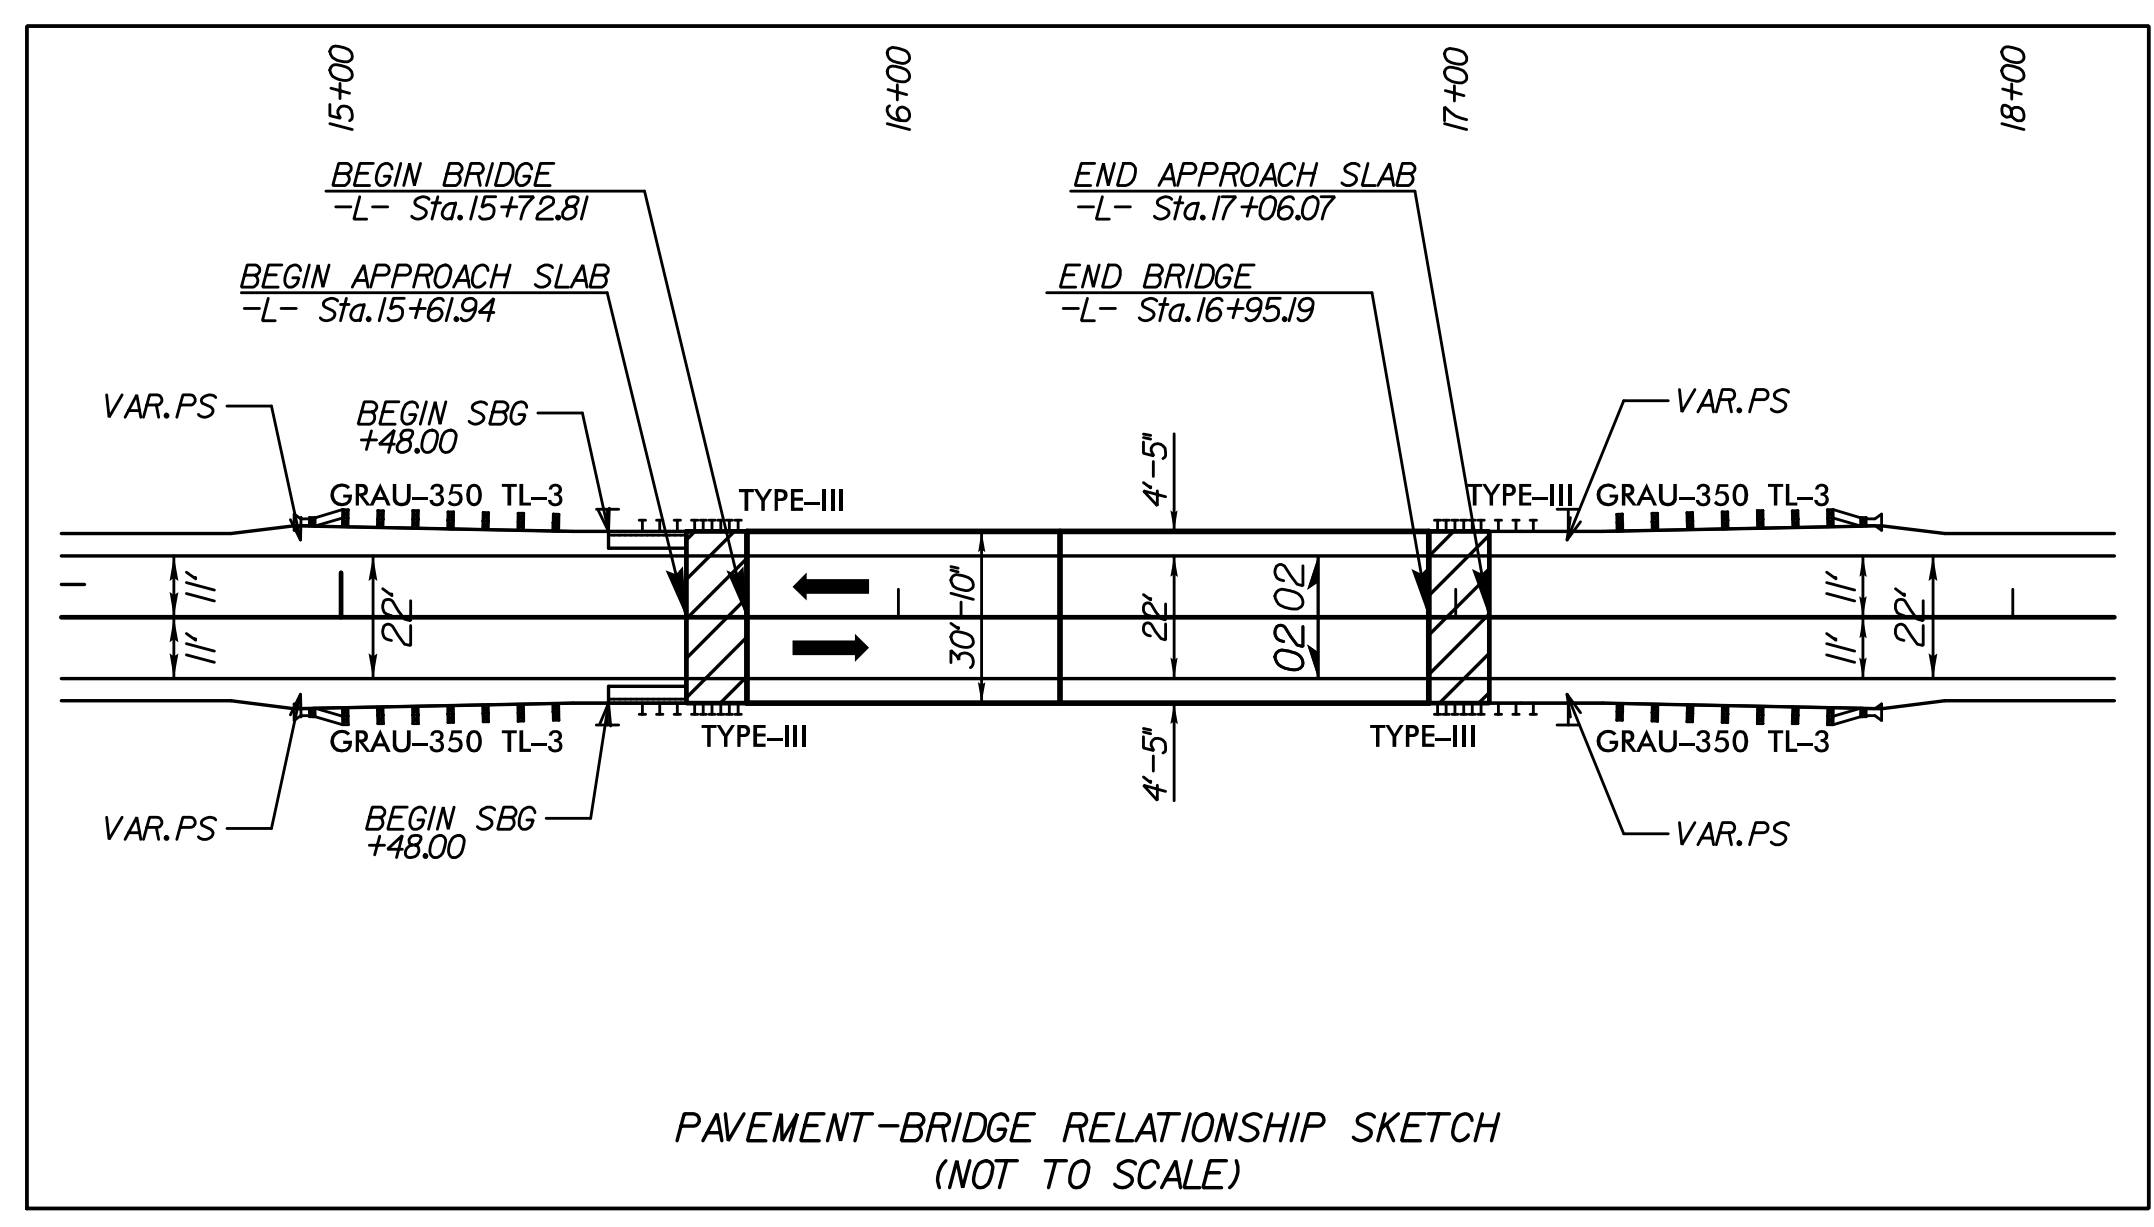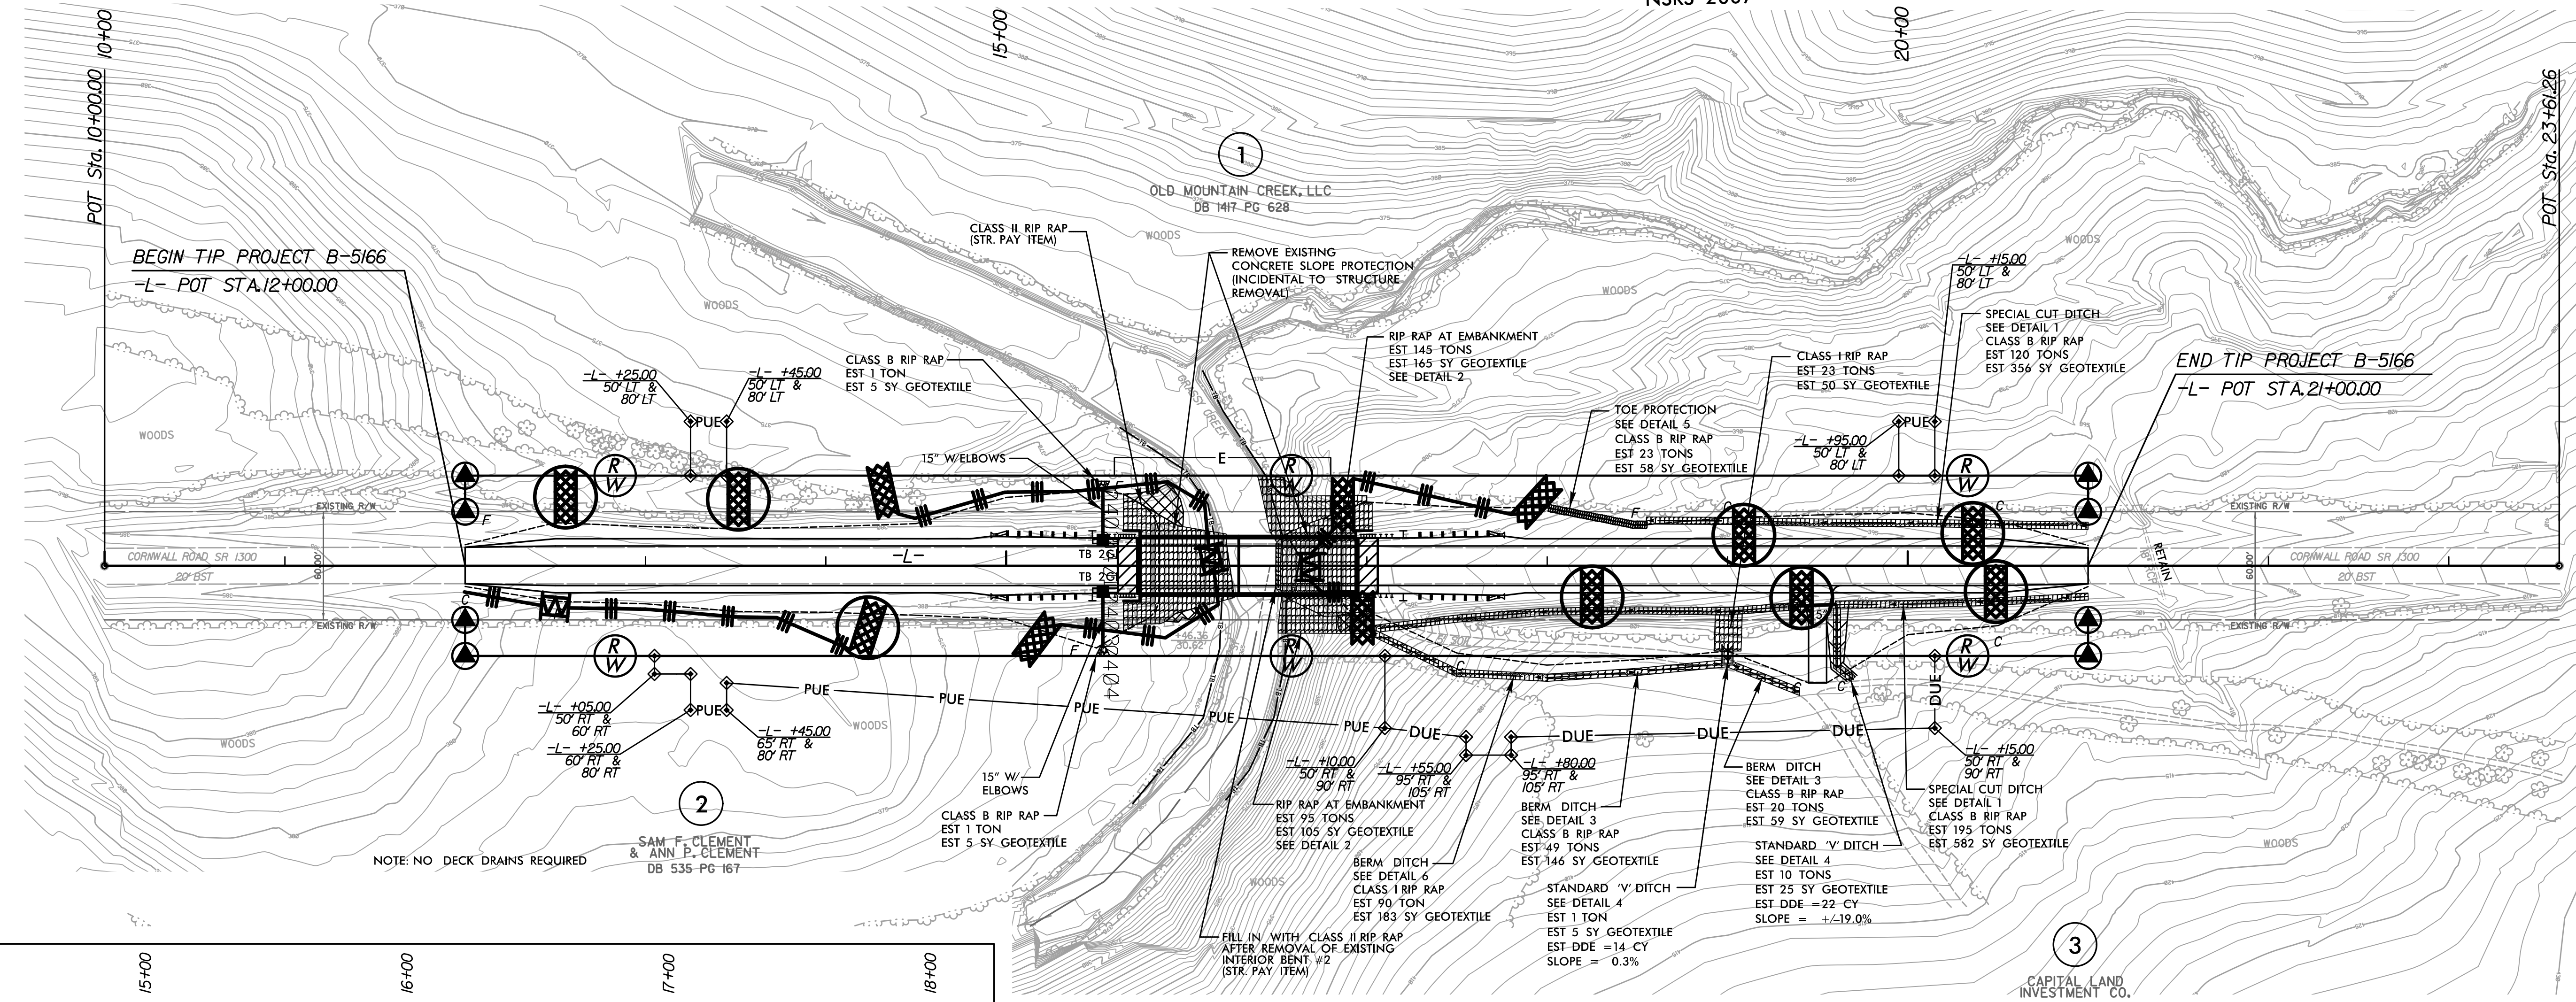

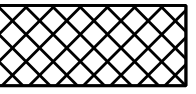 END BENT EXCAVATION
SEE STRUCTURE PLANS
(STRUCTURE PAY ITEM)

 FOR -L- PROFILE, SEE SHEET 5

 PROPOSED PAVED SHOULDER

ALL DRIVEWAY RADII ARE 5' UNLESS OTHERWISE NOTED ON PLANS
FOR STRUCTURE PLANS, SEE SHEETS S-1 THRU S-20

REVISIONS

8/17/99
8:59:53 AM
C:\Documents\Design\B5166_REU_EC_psh04.ctb.dgn
ec4.ec