
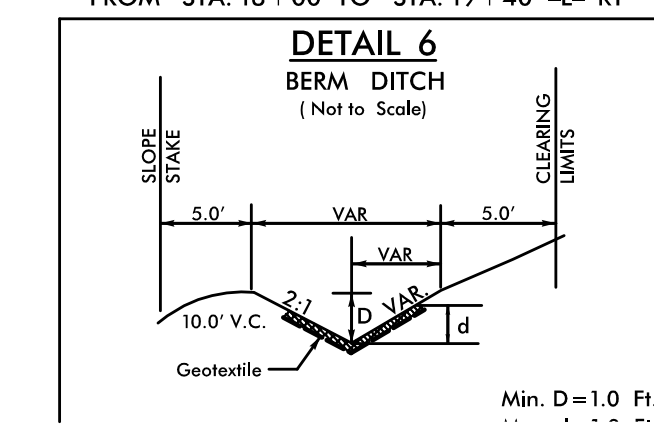
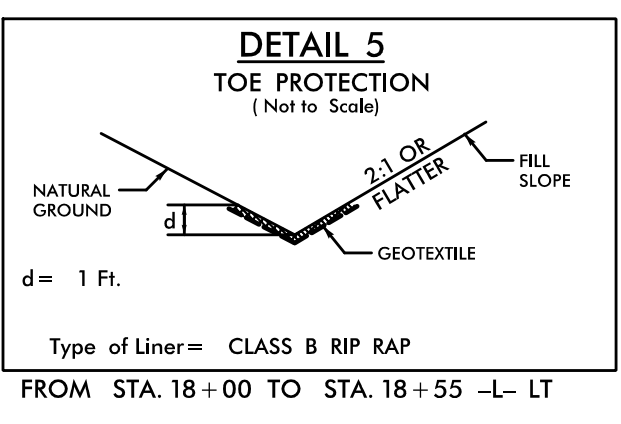
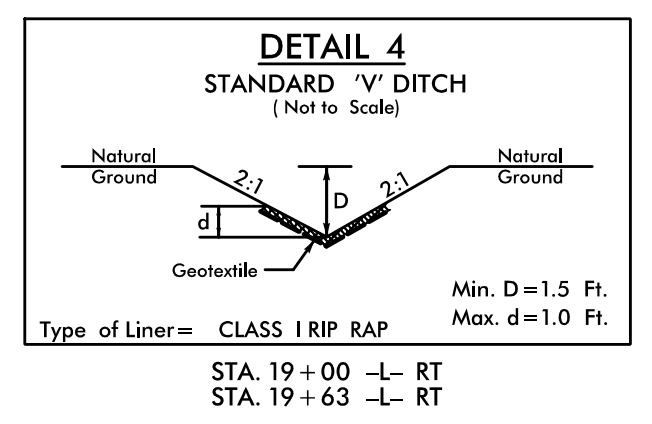
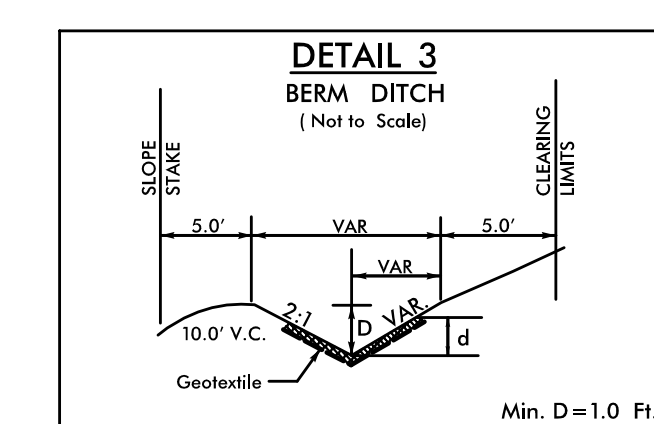
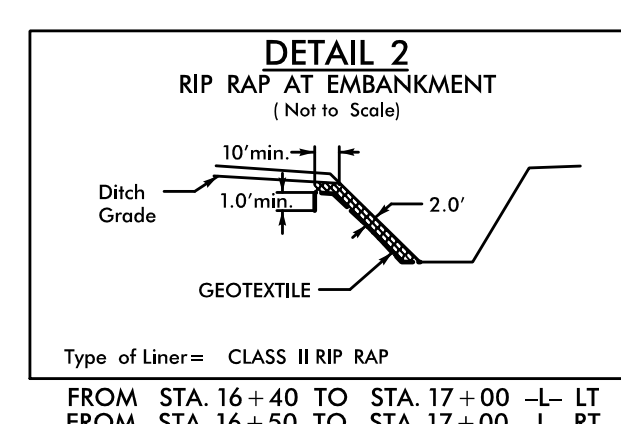
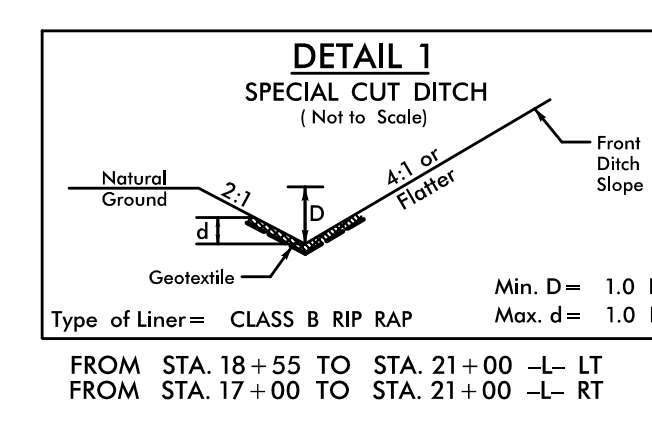
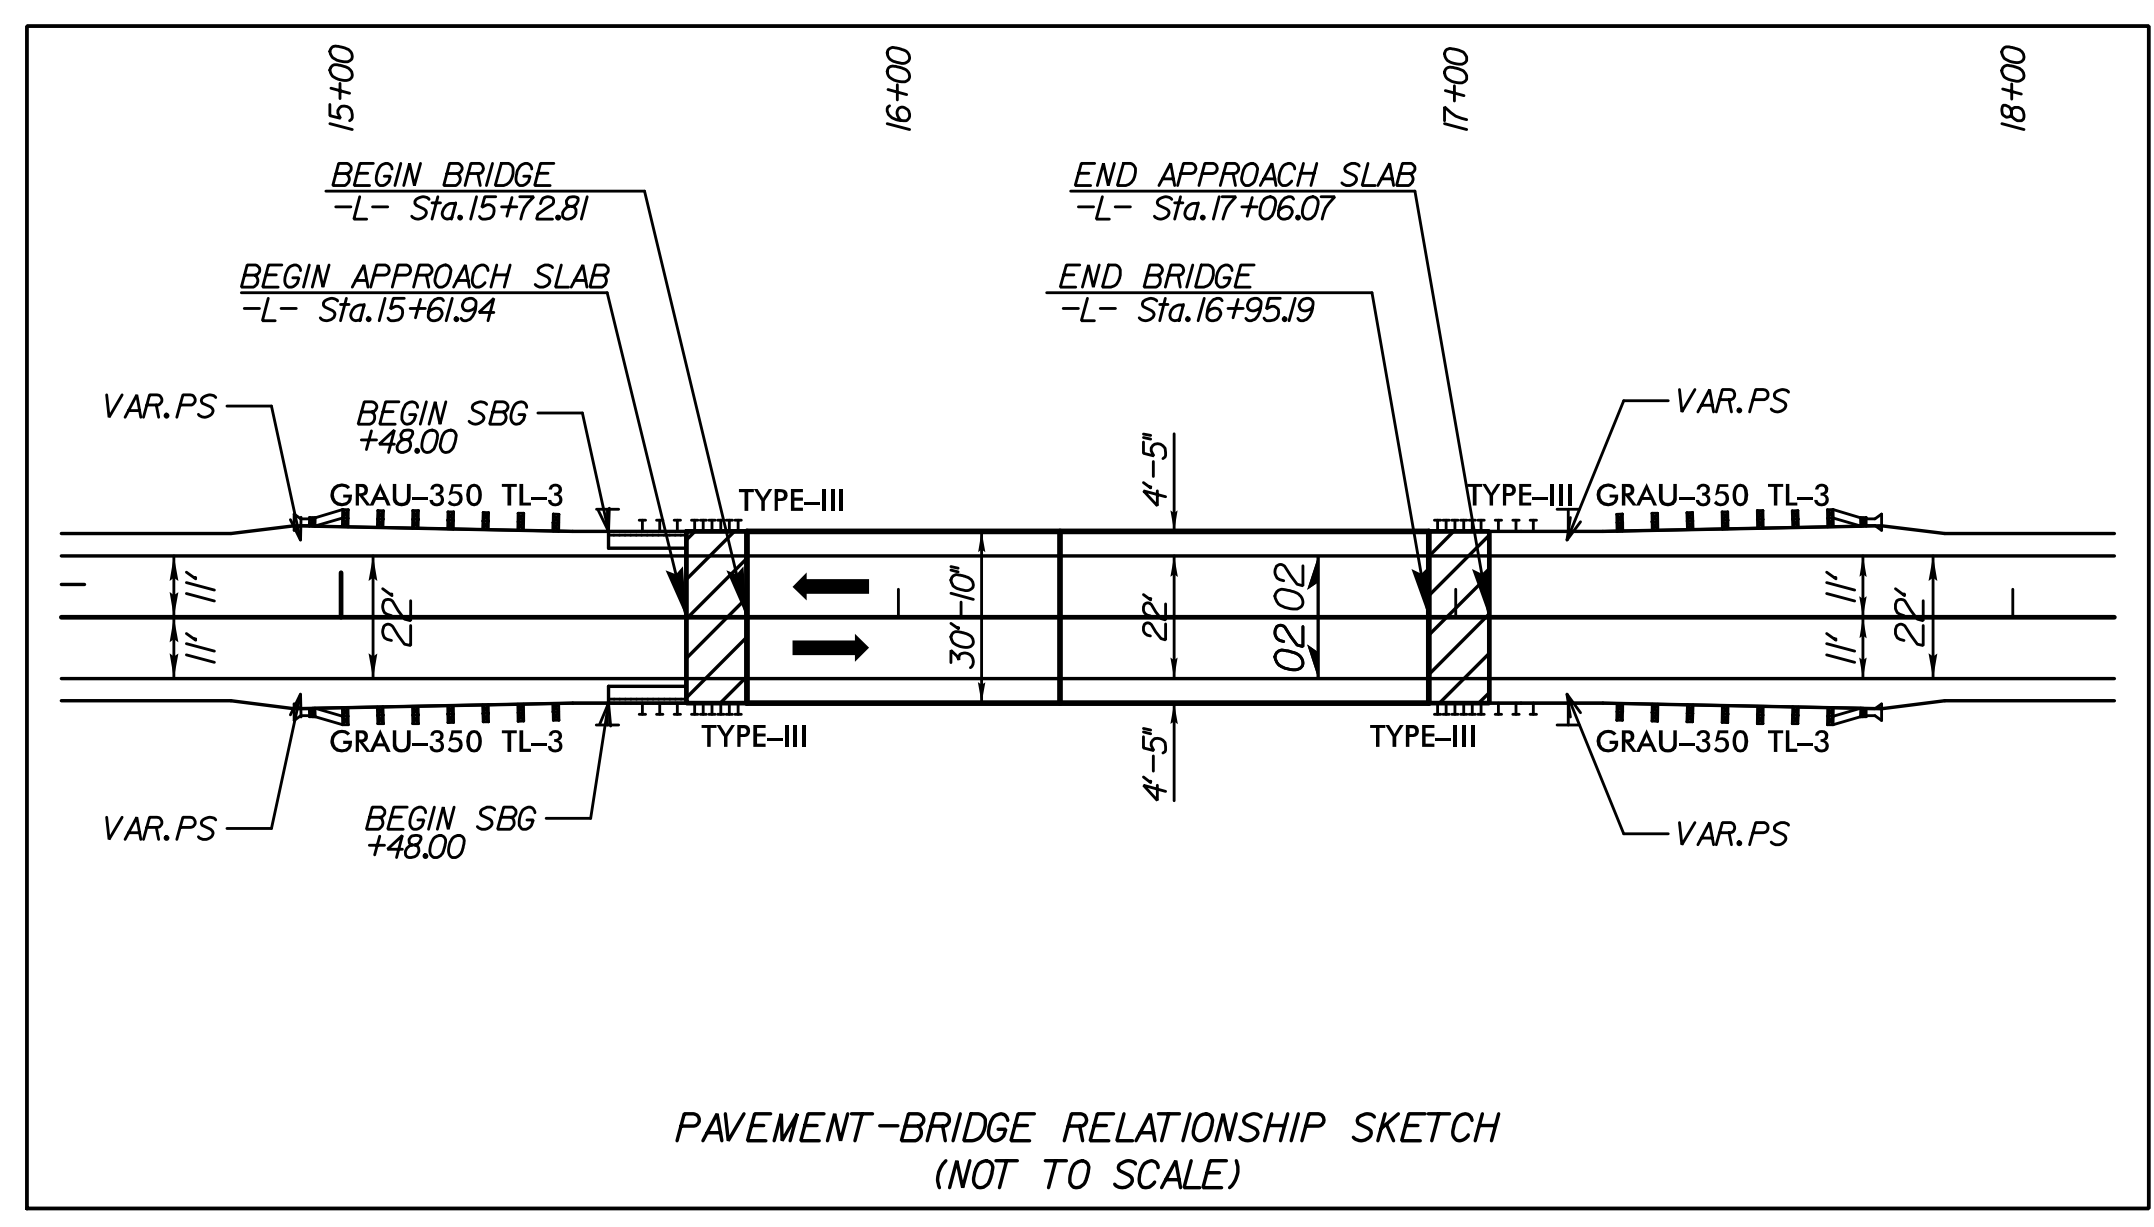


NOTE:
UTILIZE TEMPORARY SEDIMENT BASIN OR SPECIAL STILLING BASIN(S) AS STILLING BASIN WHERE APPLICABLE.

NAD 83
NSRS 2007

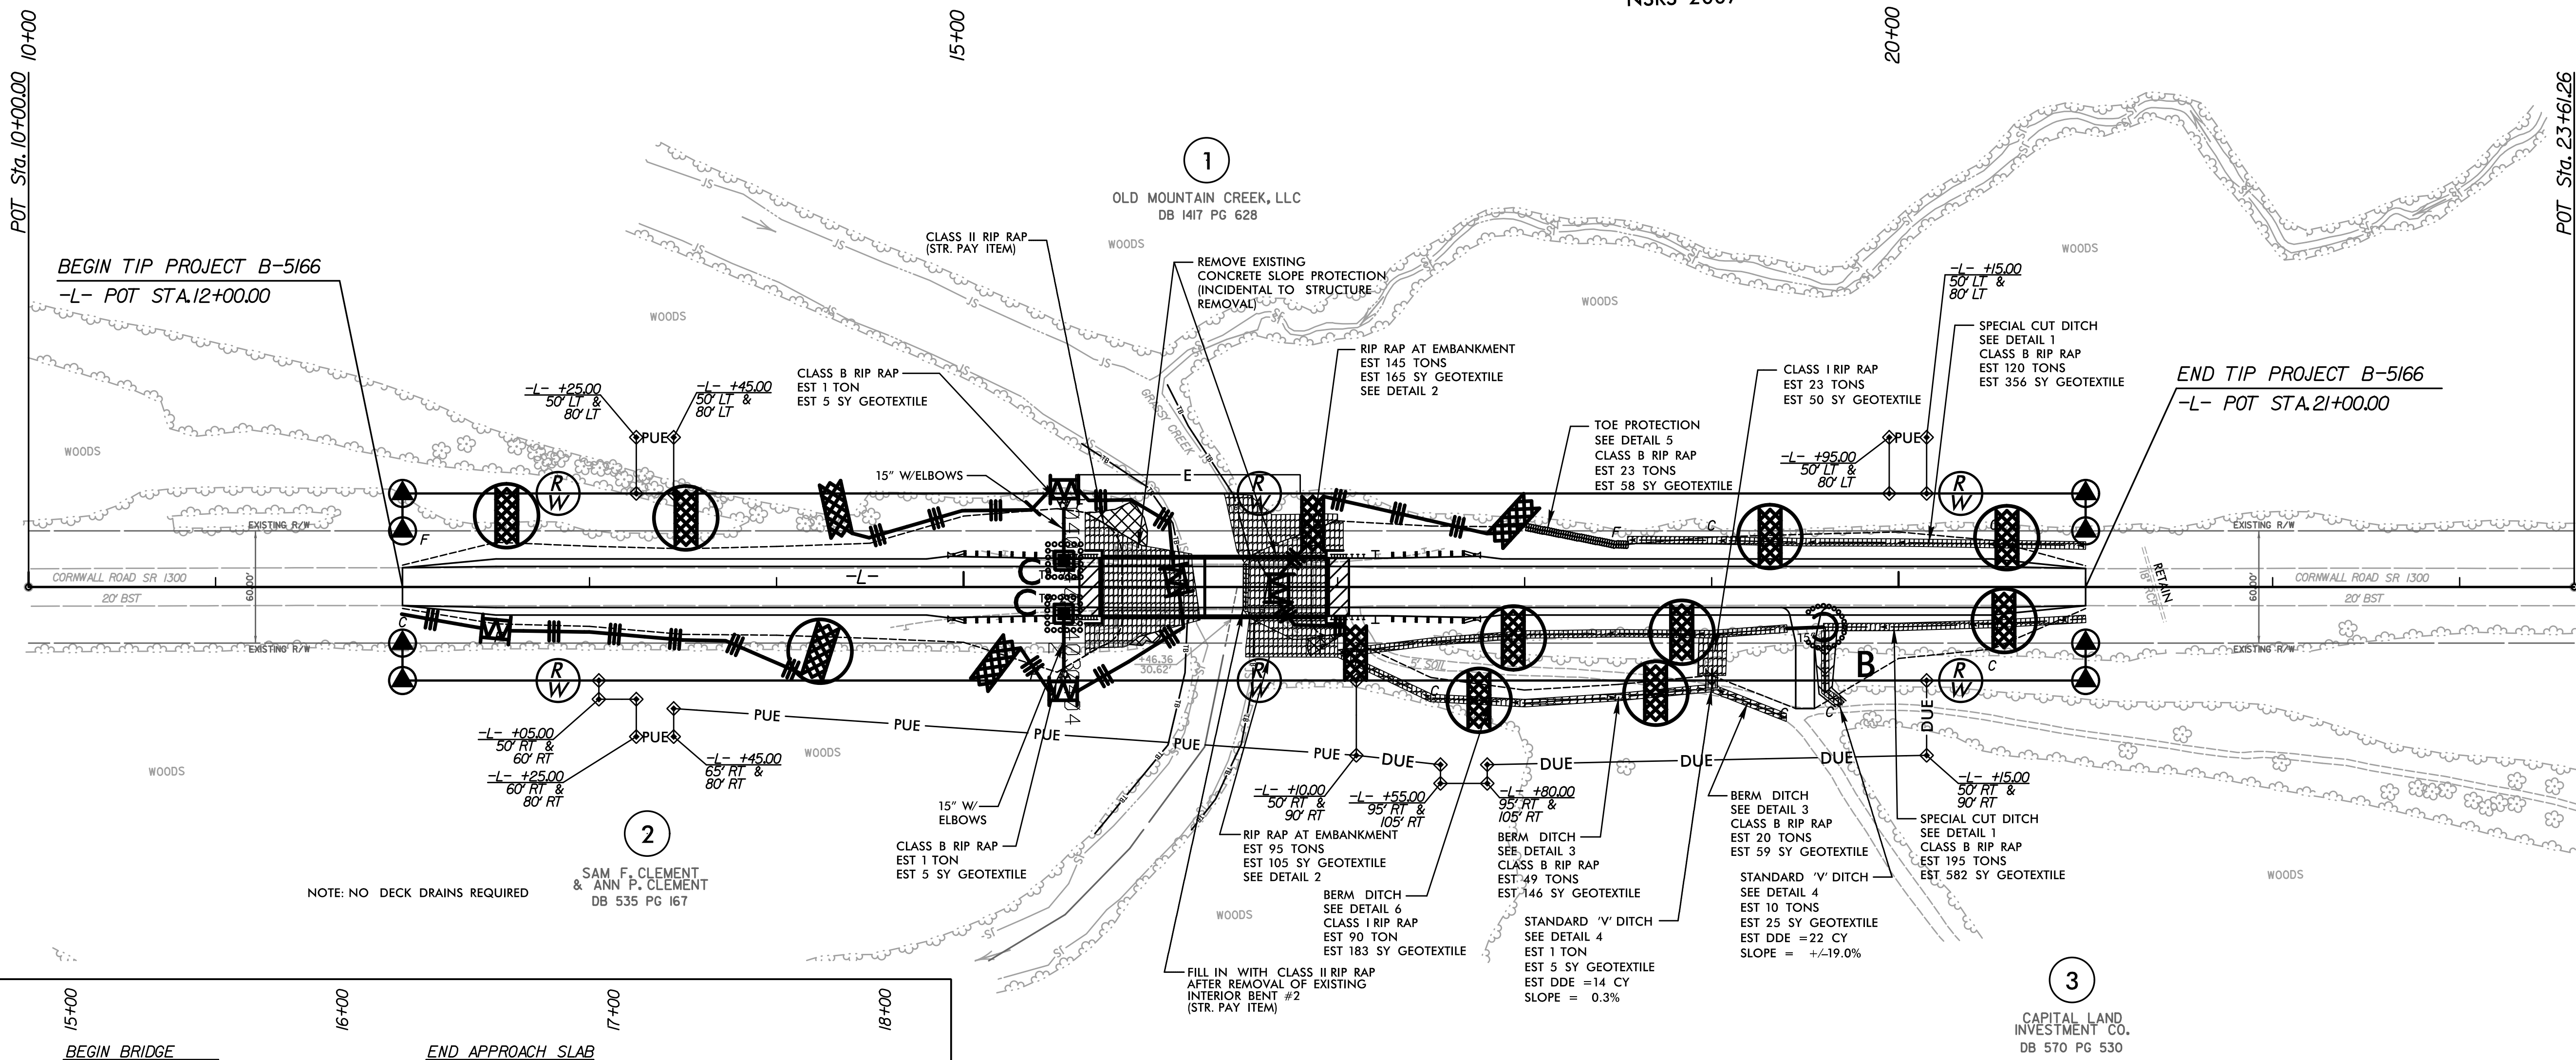

END BENT EXCAVATION SEE STRUCTURE PLANS (STRUCTURE PAY ITEM)

FOR -L- PROFILE, SEE SHEET 5

PROPOSED PAVED SHOULDER

ALL DRIVEWAY RADII ARE 5' UNLESS OTHERWISE NOTED ON PLANS

FOR STRUCTURE PLANS, SEE SHEETS S-1 THRU S-20

8/17/99
 REVISIONS
 8:59:59 AM
 C:\Documents\Design\B5166_REU_EC_psh04_Final.dgn
 readcab01