


UTILITY BY OTHERS

NOTE:
ALL PROPOSED UTILITY WORK SHOWN ON THIS SHEET WILL BE DONE BY OTHERS. NO PAYMENT WILL BE MADE TO THE CONTRACTOR FOR PROPOSED UTILITY WORK SHOWN ON THIS SHEET.

NAD 83
NSRS 2007

EXISTING SPLICE VAULTS TO REMAIN IN PLACE AND BE ABANDONED.

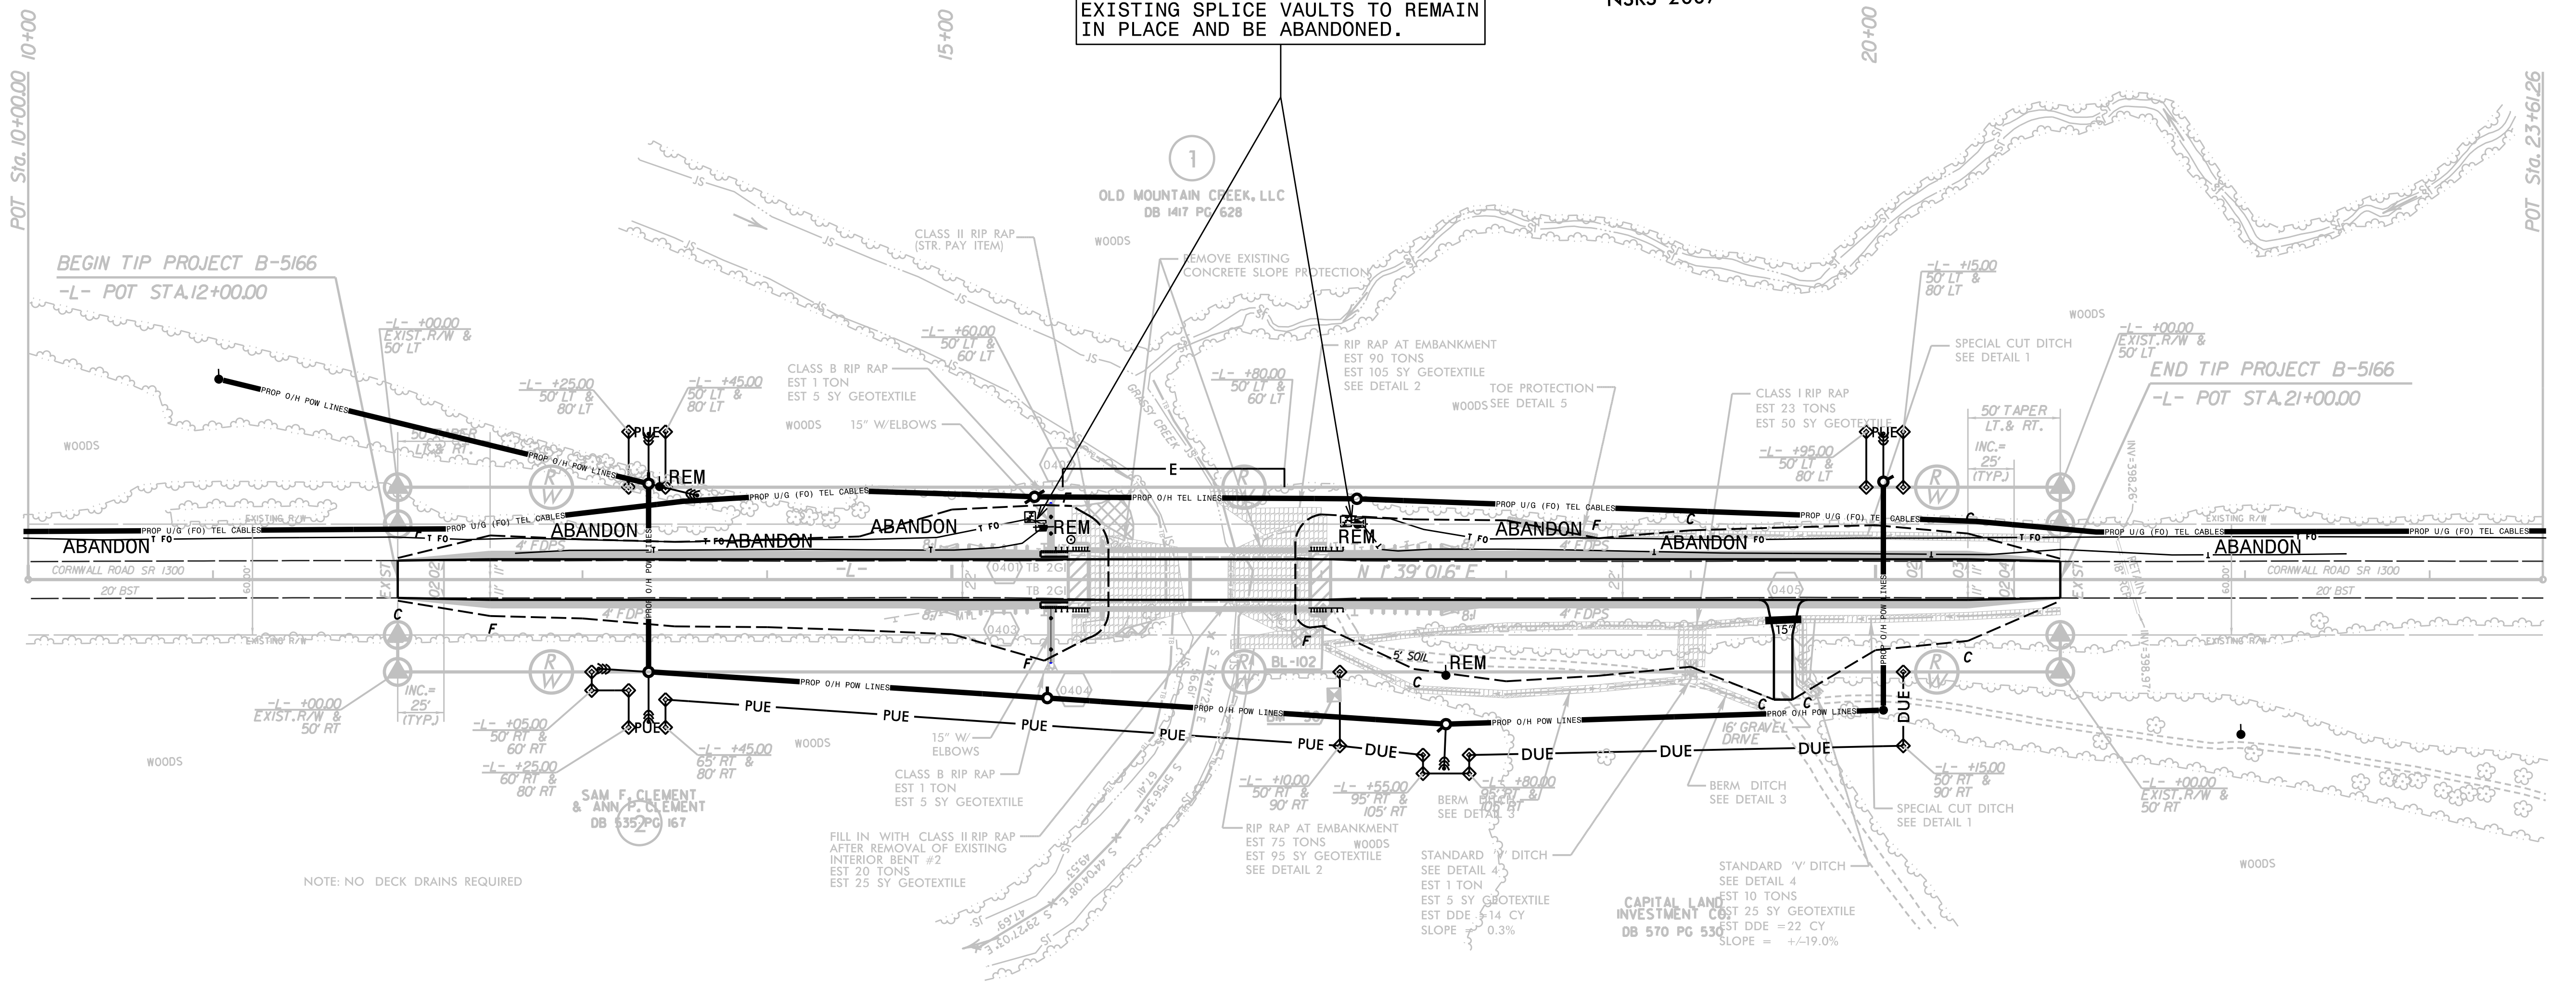

REVISIONS

8/17/99
 7/5/23 AM
 2:50:04 PM
 2024 B-5166 ut_rdv4_1004_psh.dgn
 Joshua Barber - Division 2007
 Utility Services Emp