

**This electronic collection of documents is provided
for the convenience of the user
and is Not a Certified Document –**

**The documents contained herein were originally issued
and sealed by the individuals whose names and license
numbers appear on each page, on the dates appearing
with their signature on that page.**

**This file or an individual page
shall not be considered a certified document.**

**STATE OF NORTH CAROLINA
DEPARTMENT OF TRANSPORTATION**

SIGNING & PAVEMENT MARKING PLAN

GRANVILLE COUNTY

**LOCATION: BRIDGE NO. 138 OVER GRASSY CREEK
ON SR 1300 (CORNWALL ROAD)**

T.I.P.: B-5166

CONTRACT: C203902

ROADWAY STANDARD DRAWING

THE FOLLOWING ROADWAY STANDARDS AS APPEAR IN "ROADWAY STANDARD DRAWINGS" - PROJECT SERVICES UNIT - N.C. DEPARTMENT OF TRANSPORTATION - RALEIGH, N.C., DATED JANUARY 2012 ARE APPLICABLE TO THIS PROJECT AND BY REFERENCE HEREBY ARE CONSIDERED A PART OF THESE PLANS:

STD. NO.	TITLE
1205.01	PAVEMENT MARKINGS - LINE TYPES AND OFFSETS
1205.02	PAVEMENT MARKINGS - TWO-LANE AND MULTILANE ROADWAYS
1205.12	PAVEMENT MARKINGS - BRIDGES
1261.01	GUARDRAIL AND BARRIER DELINEATORS - INSTALLATION SPACING
1261.02	GUARDRAIL AND BARRIER DELINEATORS - TYPES AND MOUNTING
1262.01	GUARDRAIL END DELINEATION

GENERAL NOTES

THE FOLLOWING GENERAL NOTES APPLY AT ALL TIMES FOR THE DURATION OF THE CONSTRUCTION PROJECT, EXCEPT WHEN OTHERWISE NOTED IN THE PLAN, OR DIRECTED BY THE ENGINEER.

- A) INSTALL PAVEMENT MARKINGS AND PAVEMENT MARKERS ON THE FINAL SURFACE AS FOLLOWS:

ROAD NAME	MARKING	MARKER
CORNWALL ROAD	POLYUREA WITH HIGHLY REFLECTIVE ELEMENTS	NO MARKERS

- B) TIE PROPOSED PAVEMENT MARKING LINES TO EXISTING PAVEMENT MARKING LINES.
 C) REMOVE/REPLACE ANY CONFLICTING/DAMAGED PAVEMENT MARKINGS.
 D) PASSING ZONES WILL BE DETERMINED IN THE FIELD AND MUST BE APPROVED BY THE ENGINEER.

SUMMARY OF QUANTITIES

ITEM NO.		ITEM DESCRIPTION	QUANTITY	UNIT
DESC. NO.	SECT. NO.			
4155000000	907	DISPOSAL OF SIGN SYSTEM, U-CHANNEL	6	EA.

PROJECT NOTES

1	DISPOSAL OF SIGN SYSTEM, U-CHANNEL
---	------------------------------------

PAVEMENT MARKING SCHEDULE

SYMBOL	DESCRIPTION
	POLYUREA (4") Highly Reflective Elements
VA	WHITE EDGELINE
VI	YELLOW DOUBLE CENTER


INDEX


SHEET NO.	DESCRIPTION
SIGN-1	SIGNING & PAVEMENT MARKING TITLE SHEET
SIGN-2	SIGNING & PAVEMENT MARKING DETAIL

PLAN PREPARED BY: N.C.D.O.T. SIGNING AND DELINEATION UNIT

R. B. ROACH, PE SIGNING & DELINEATION REGIONAL ENGINEER

A. N. KIDD SIGNING & DELINEATION PROJECT DESIGN ENGINEER

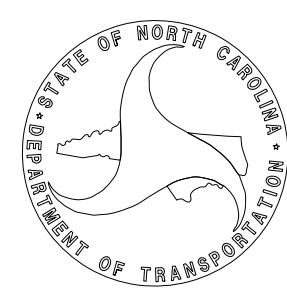

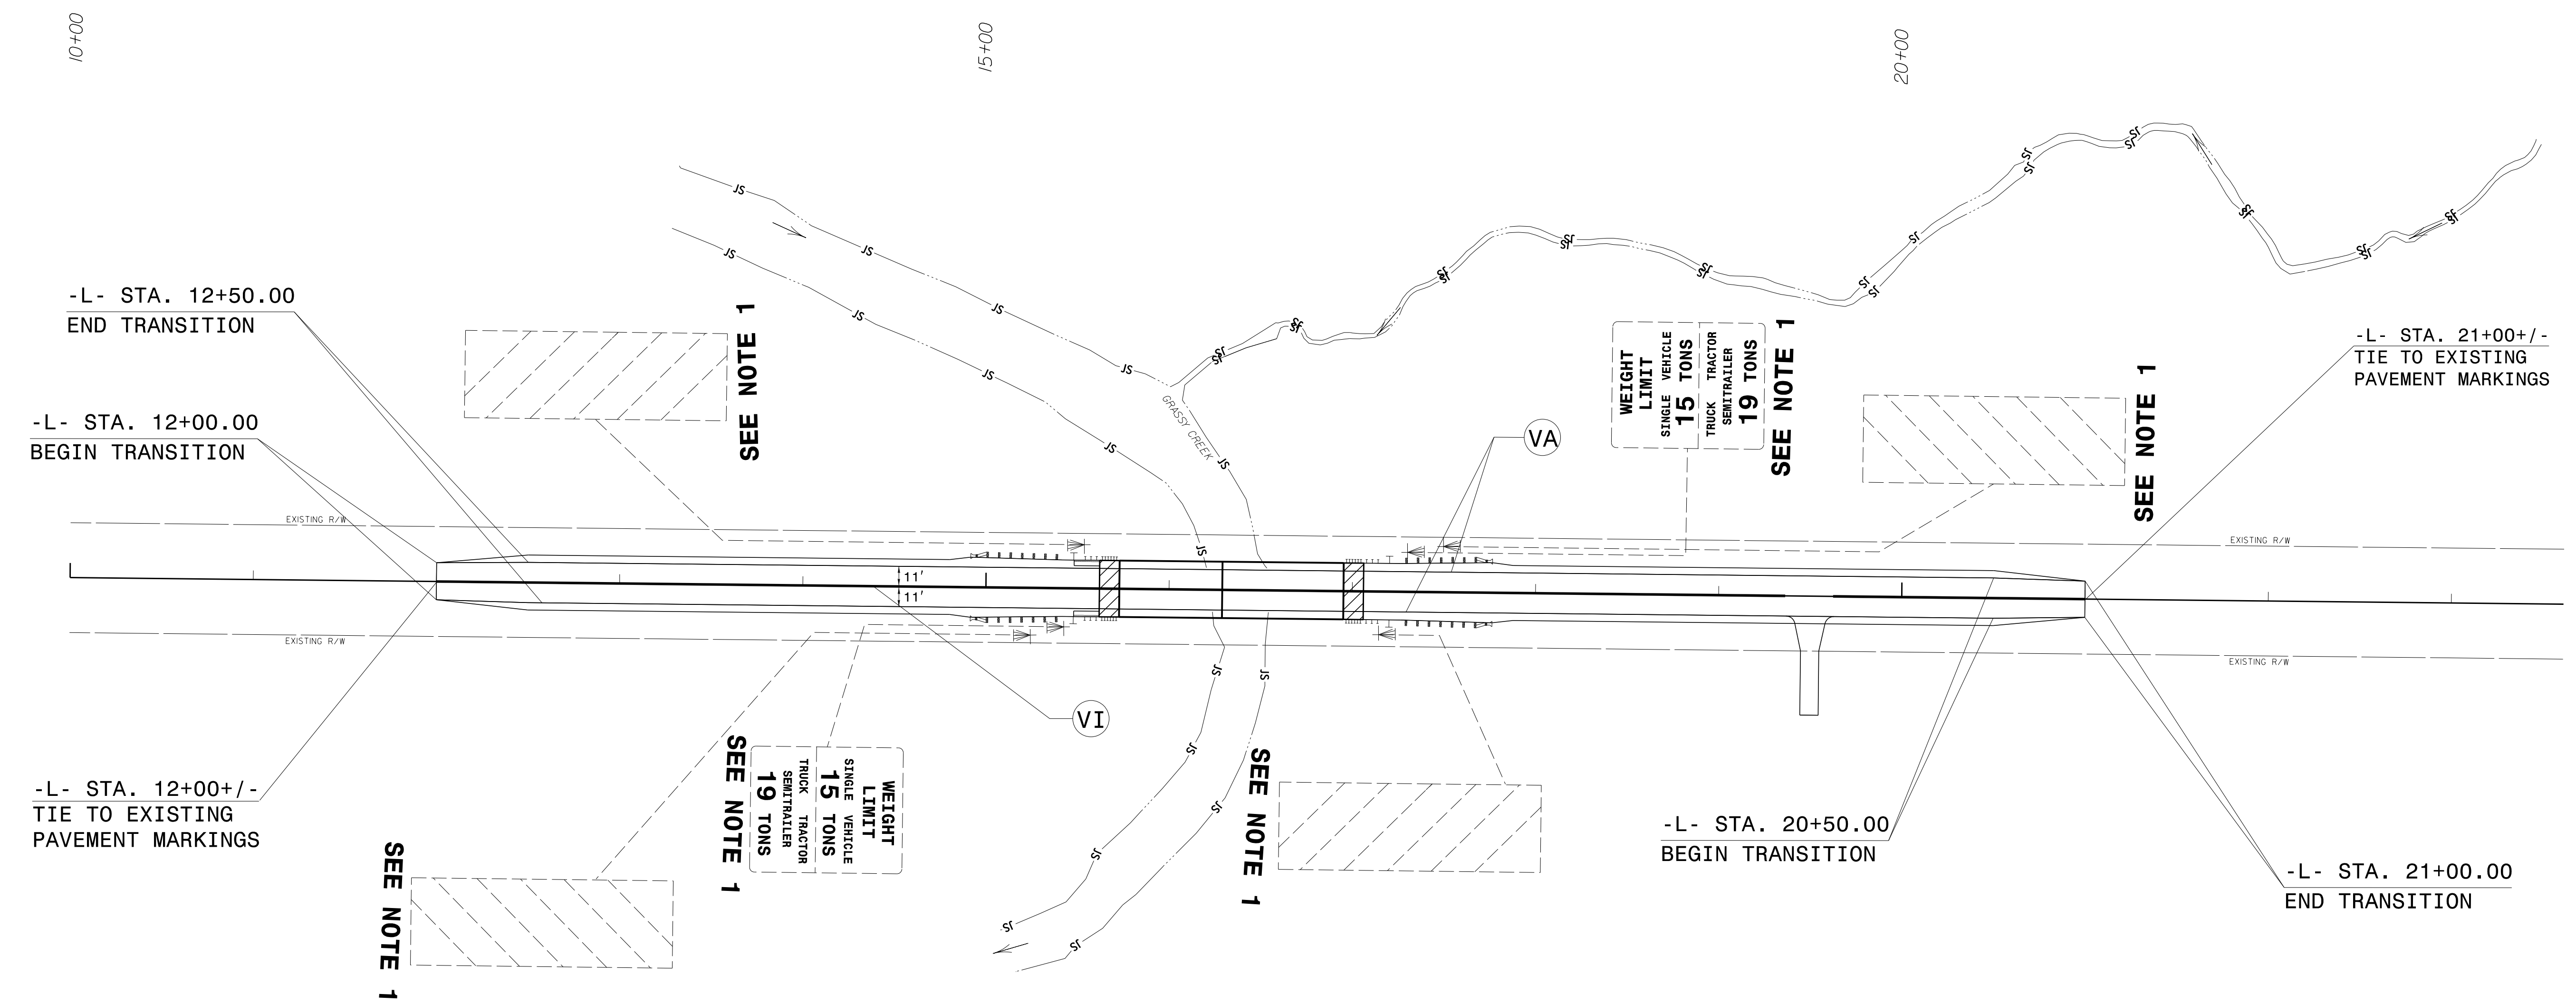

PAVEMENT MARKING SCHEDULE	
SYMBOL	DESCRIPTION
	POLYUREA (4") Highly Reflective Elements
VA	WHITE EDGE LINE
VI	YELLOW DOUBLE CENTER

PROJECT NOTES	
1	DISPOSAL OF SIGN SYSTEM, U-CHANNEL

SIGNING & PAVEMENT MARKING DETAIL

I:\2017\dot\df\sr\001\Proj\IP\Projects-B\B5166\Traffic\Signing\CADD\Pavement Marking Plans\B-5166 Pavement Marking Seed .dgn
 1/12/2017 3:42 PM