
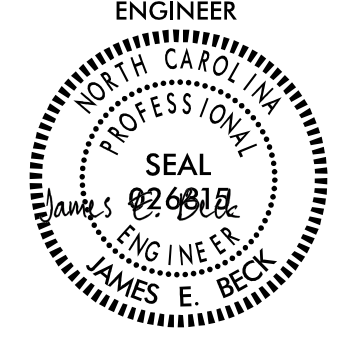
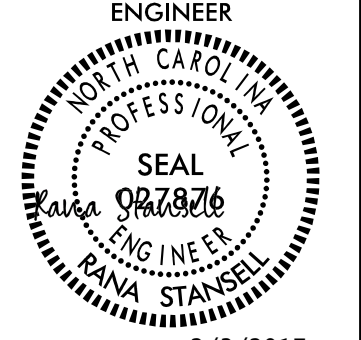
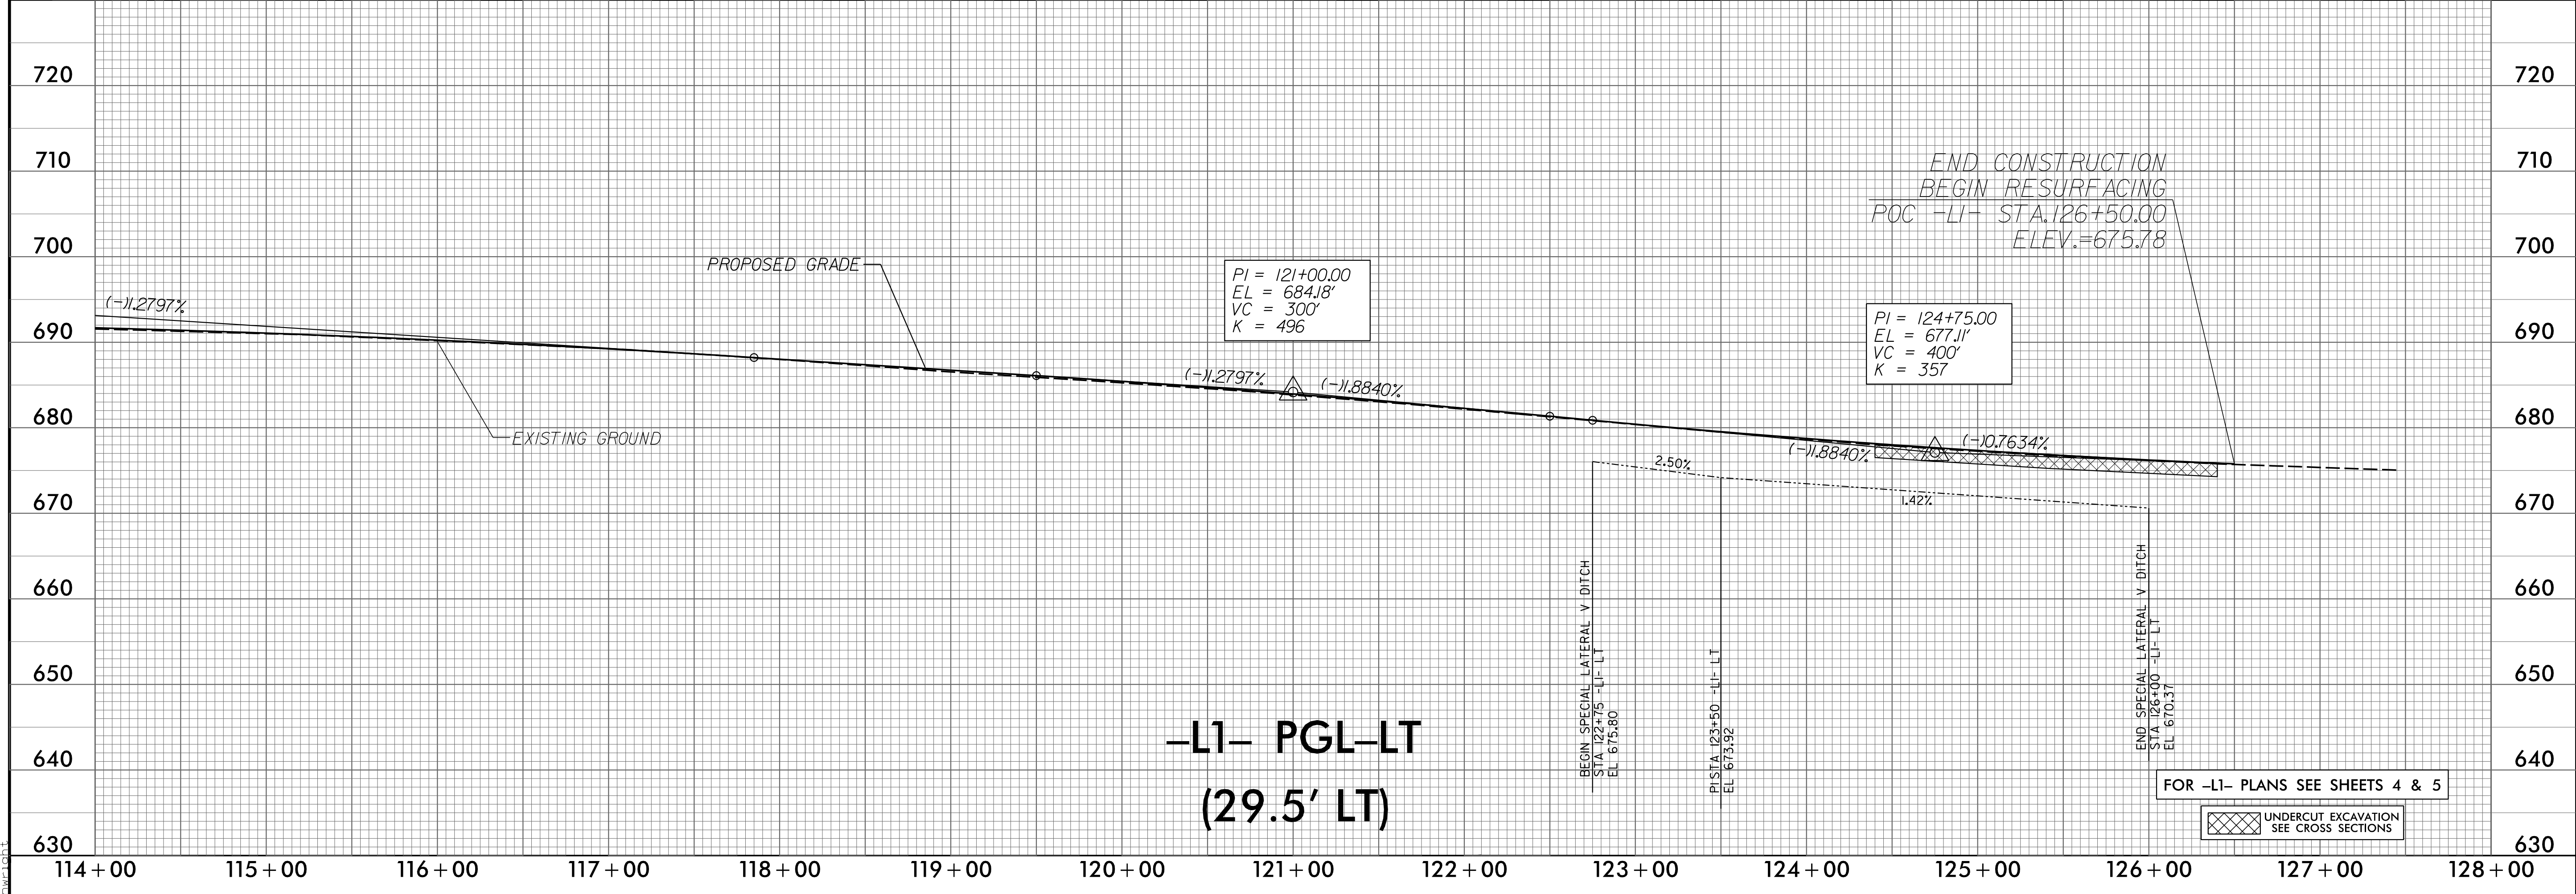
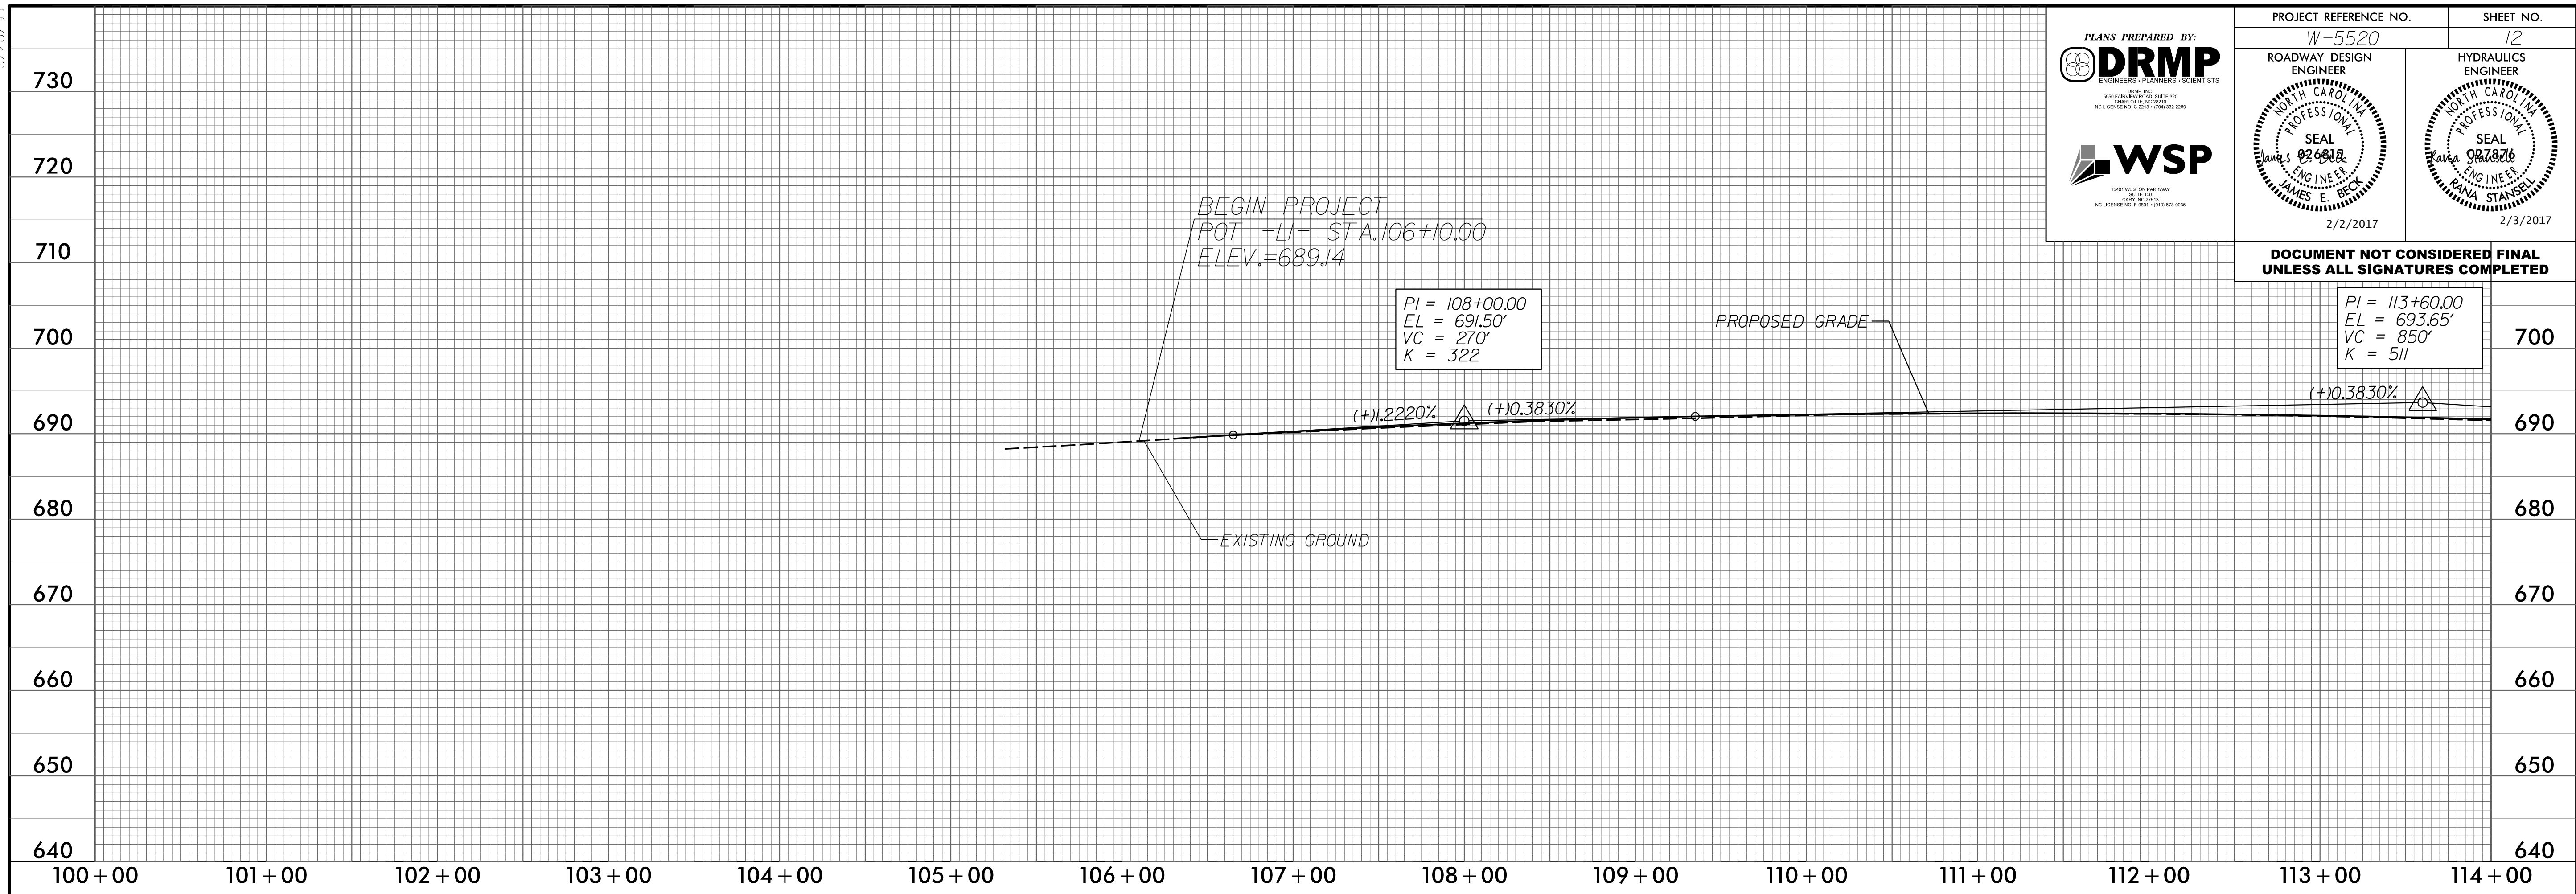


5/28/17

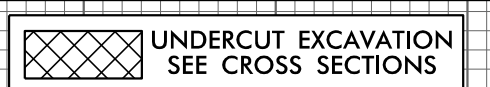
PLANS PREPARED BY:  DRMP ENGINEERS • PLANNERS • SCIENTISTS <small>DRMP, INC. 1905 FARMERS ROAD CARY, NC 27513 NC LICENSE NO. C00171706-000-0289</small>	PROJECT REFERENCE NO. W-5520	SHEET NO. 12
	ROADWAY DESIGN ENGINEER  JAMES E. BECK 2/2/2017	HYDRAULICS ENGINEER  ANNA STANSELL 2/3/2017

DOCUMENT NOT CONSIDERED FINAL
UNLESS ALL SIGNATURES COMPLETED



-L1- PGL-LT (29.5' LT)

FOR -L1- PLANS SEE SHEETS 4 & 5

 UNDERCUT EXCAVATION
SEE CROSS SECTIONS

12/9/2016 2:48:48 PM
N:\Projects\17\170520_Rdy_psh_12.dgn