

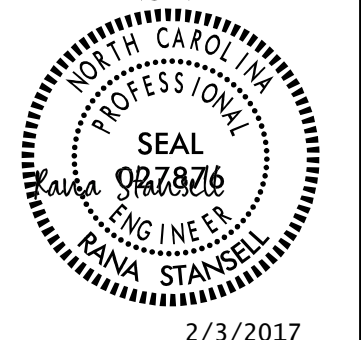


5/28/19

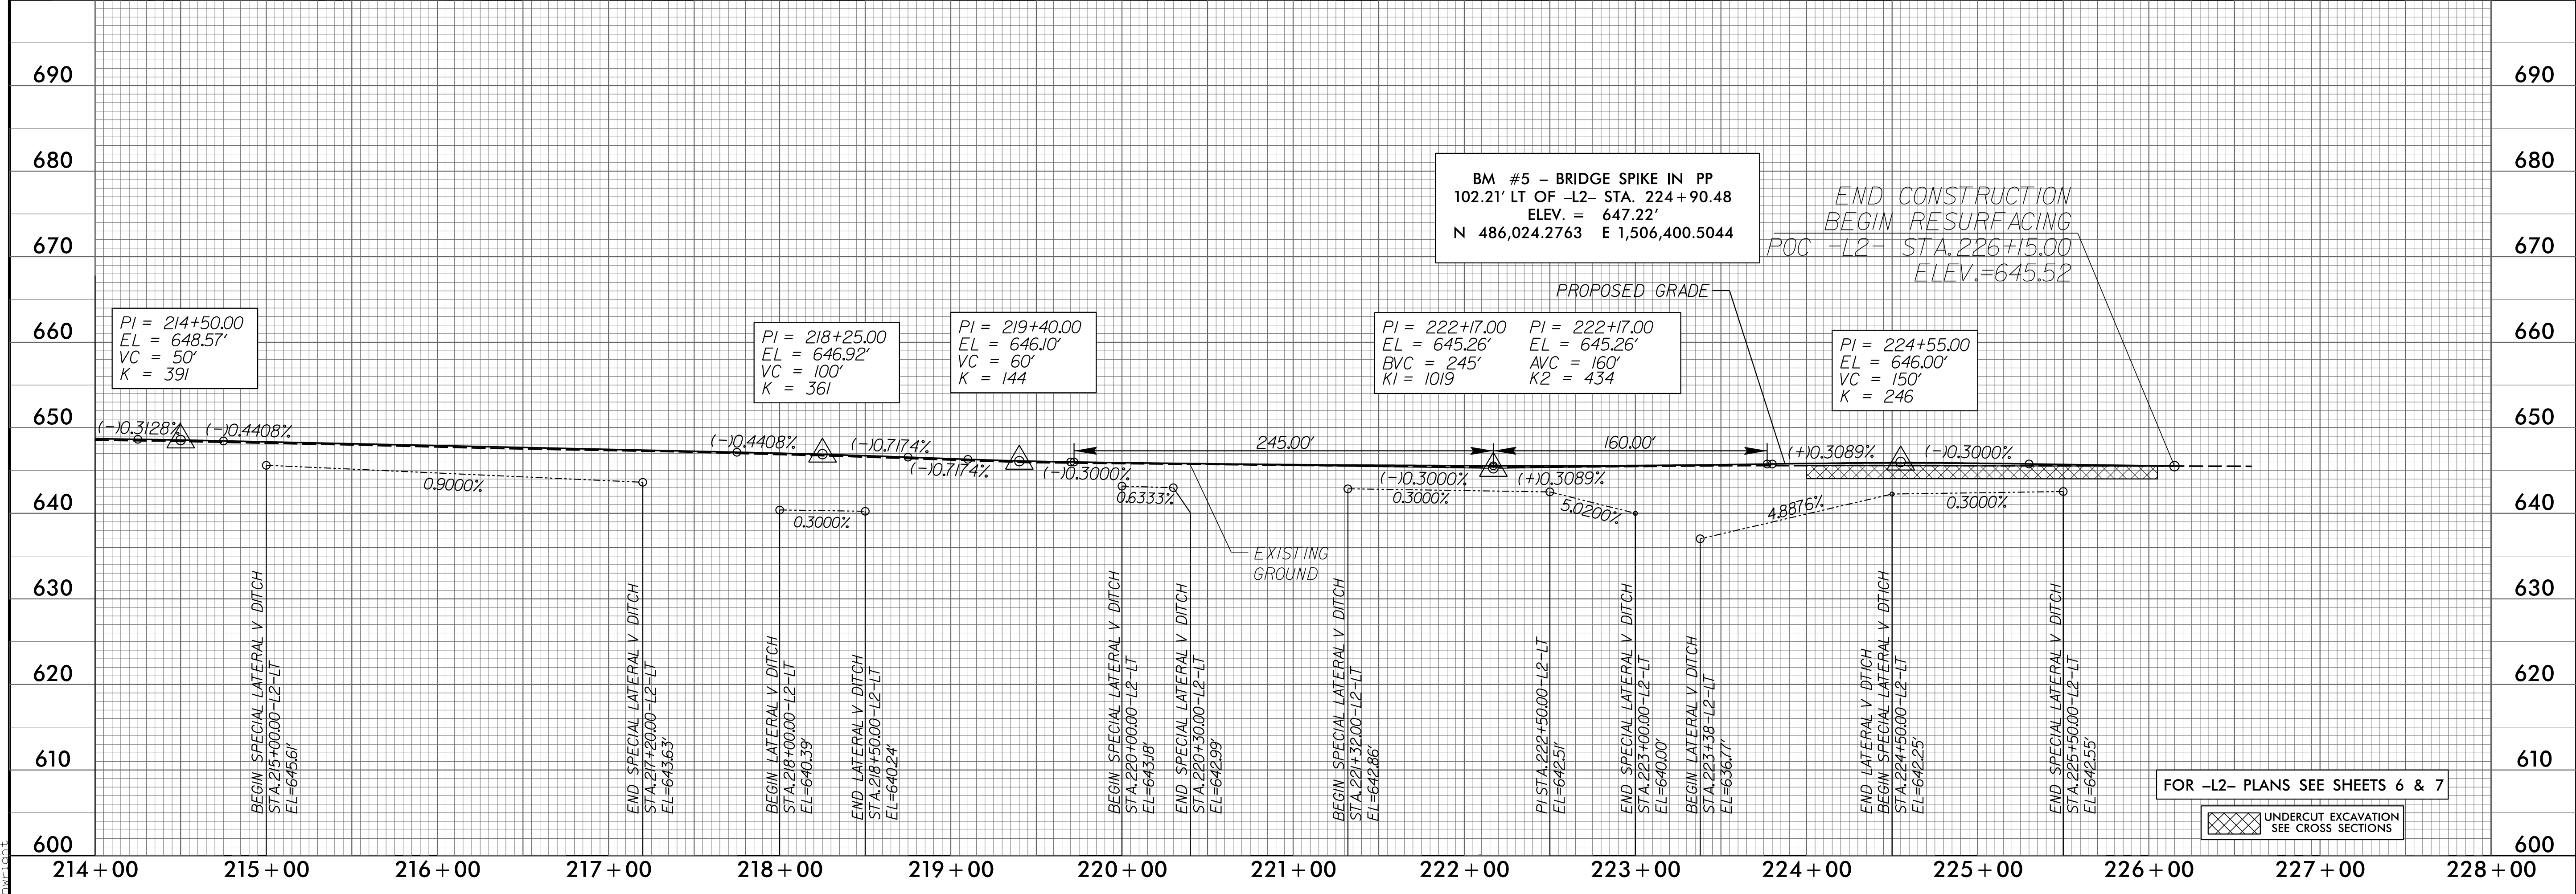
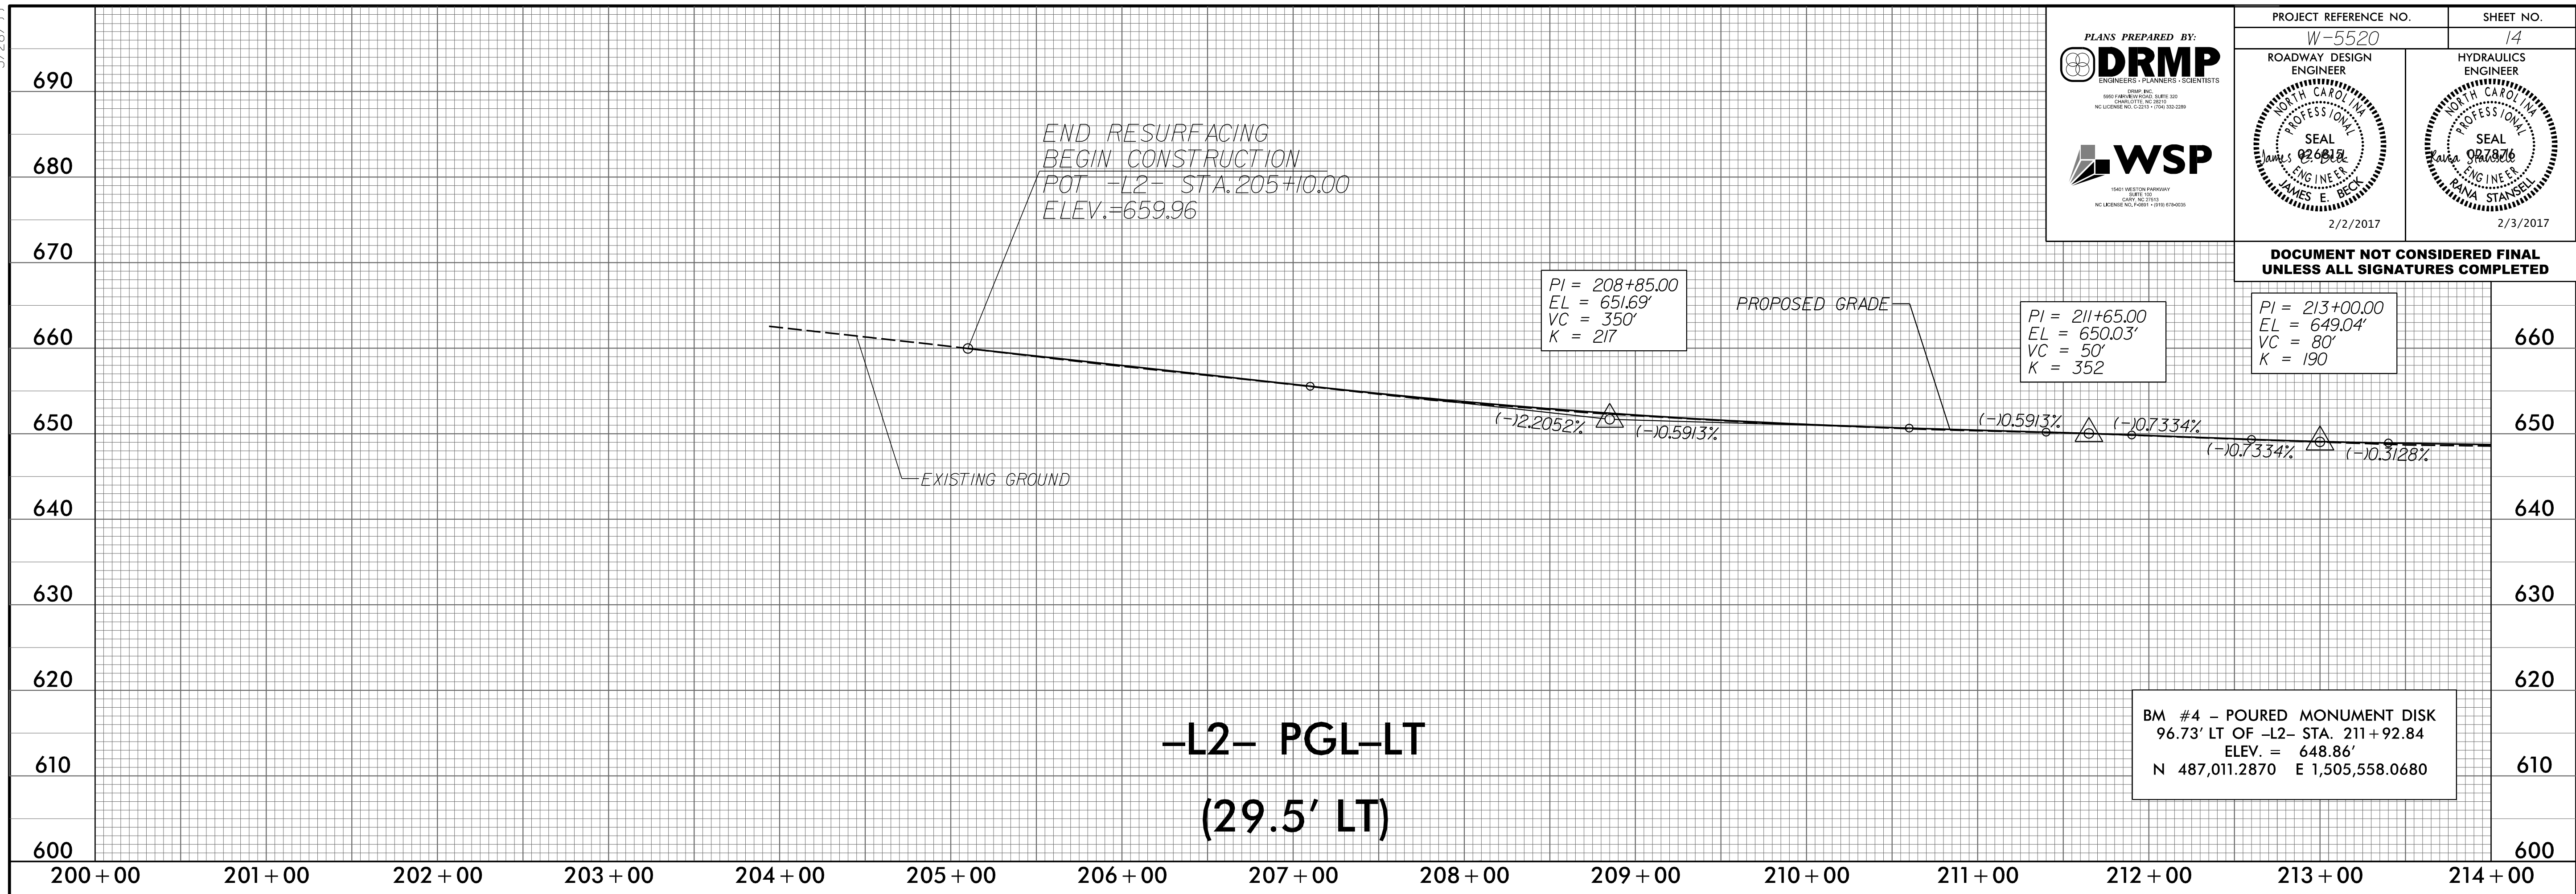
PLANS PREPARED BY:

 DRMP, INC.

PROJECT REFERENCE NO. W-5520
 SHEET NO. 14

ROADWAY DESIGN ENGINEER

 JAMES E. BECK
 2/2/2017

HYDRAULICS ENGINEER

 ANNA STANSELL
 2/3/2017

DOCUMENT NOT CONSIDERED FINAL UNLESS ALL SIGNATURES COMPLETED



12/9/2016 2:51:06 PM
 N:\Projects\2016\W-5520_Rdy_psh_14.dgn
 PROJECT