
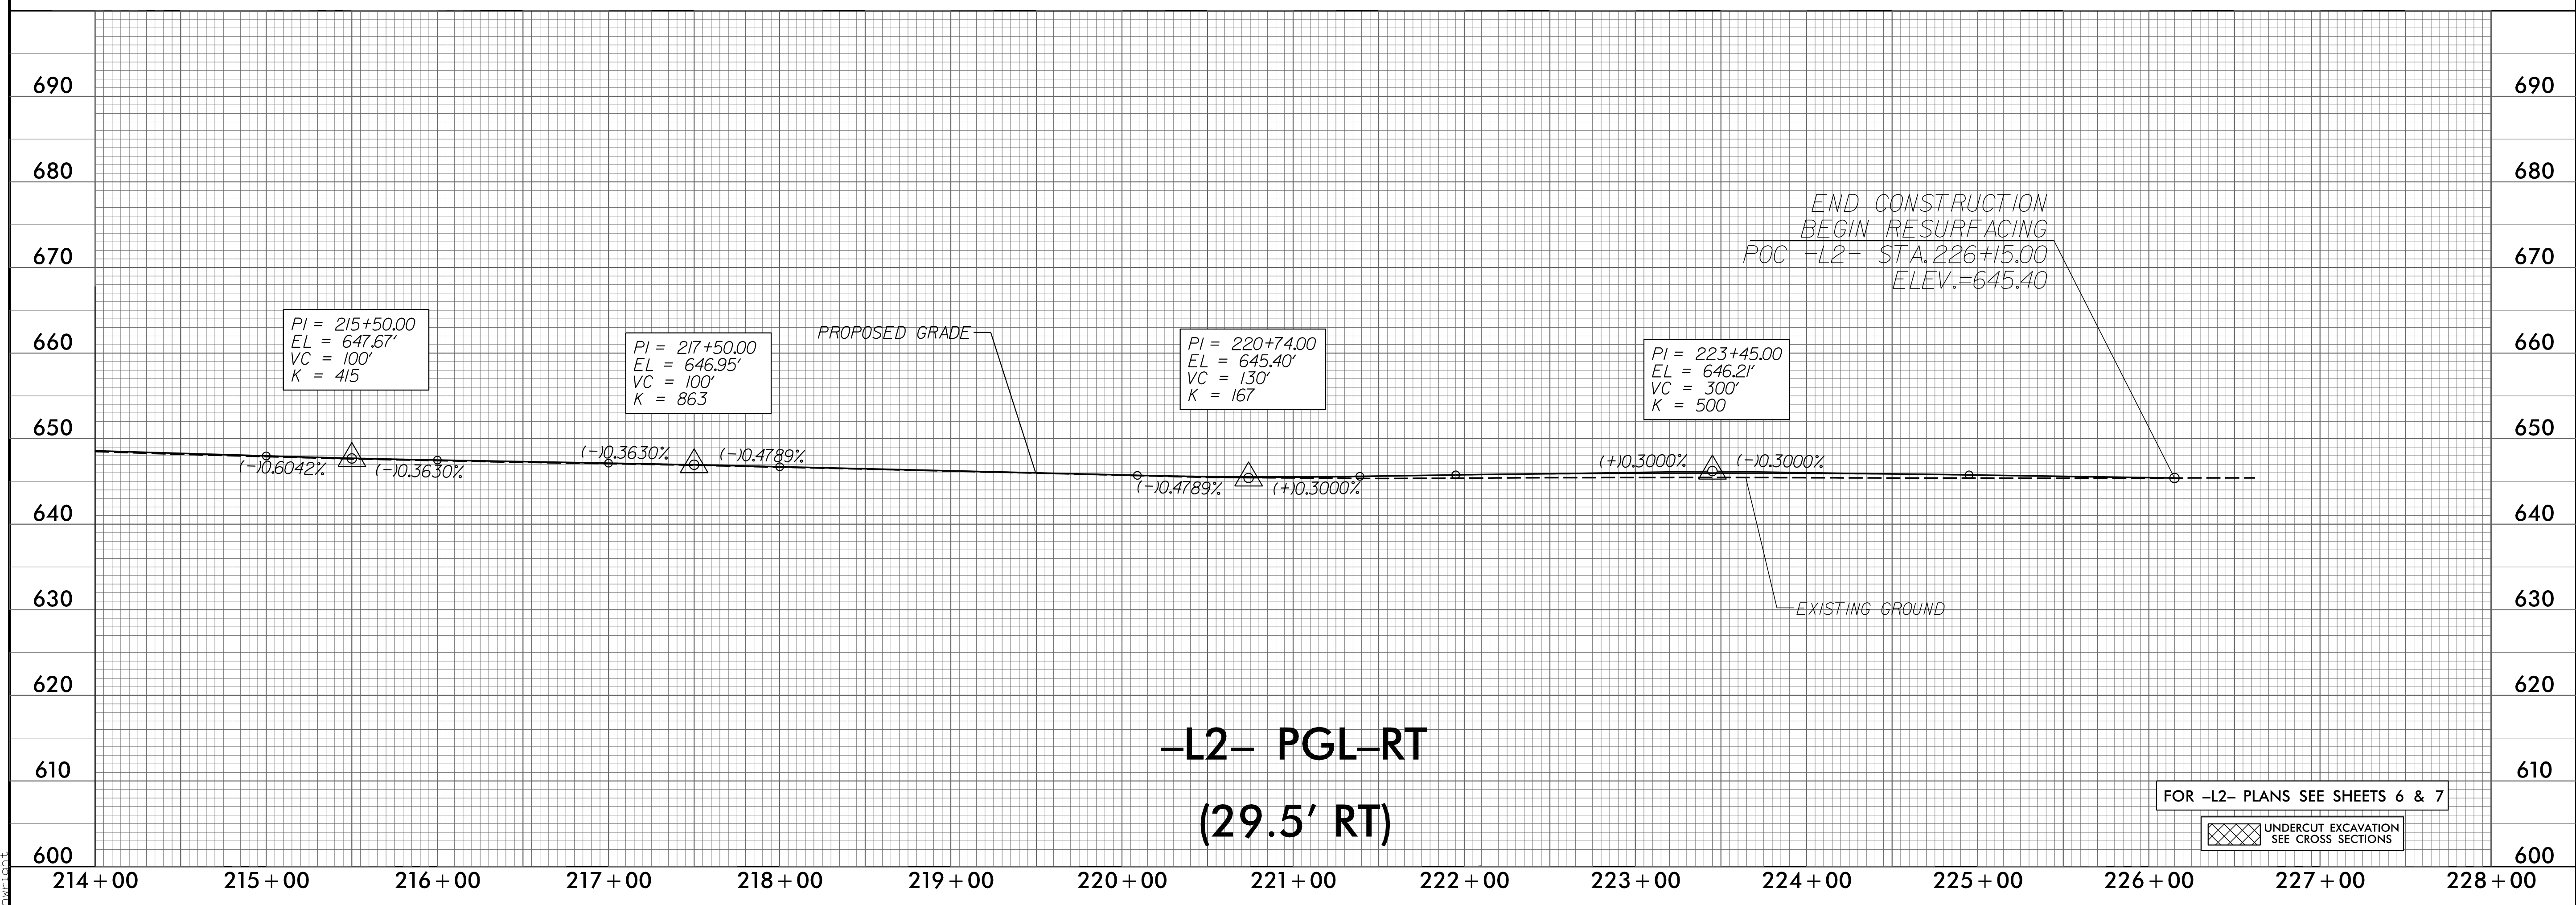


5/28/17

PLANS PREPARED BY: DRMP <small>ENGINEERS • PLANNERS • SCIENTISTS</small> WSP <small>1987 HERTFORD PARKWAY SUITE 100 GARY, NC 27534 NC LICENSE NO. P0001 - 1/15/15 674020</small>	PROJECT REFERENCE NO. W-5520	SHEET NO. 15
	ROADWAY DESIGN ENGINEER <small>100 NORTH CAROLINA PROFESSIONAL SEAL JAMES E. BECK 2/2/2017</small>	HYDRAULICS ENGINEER <small>100 NORTH CAROLINA PROFESSIONAL SEAL MANA STANGSELL 2/3/2017</small>

DOCUMENT NOT CONSIDERED FINAL UNLESS ALL SIGNATURES COMPLETED

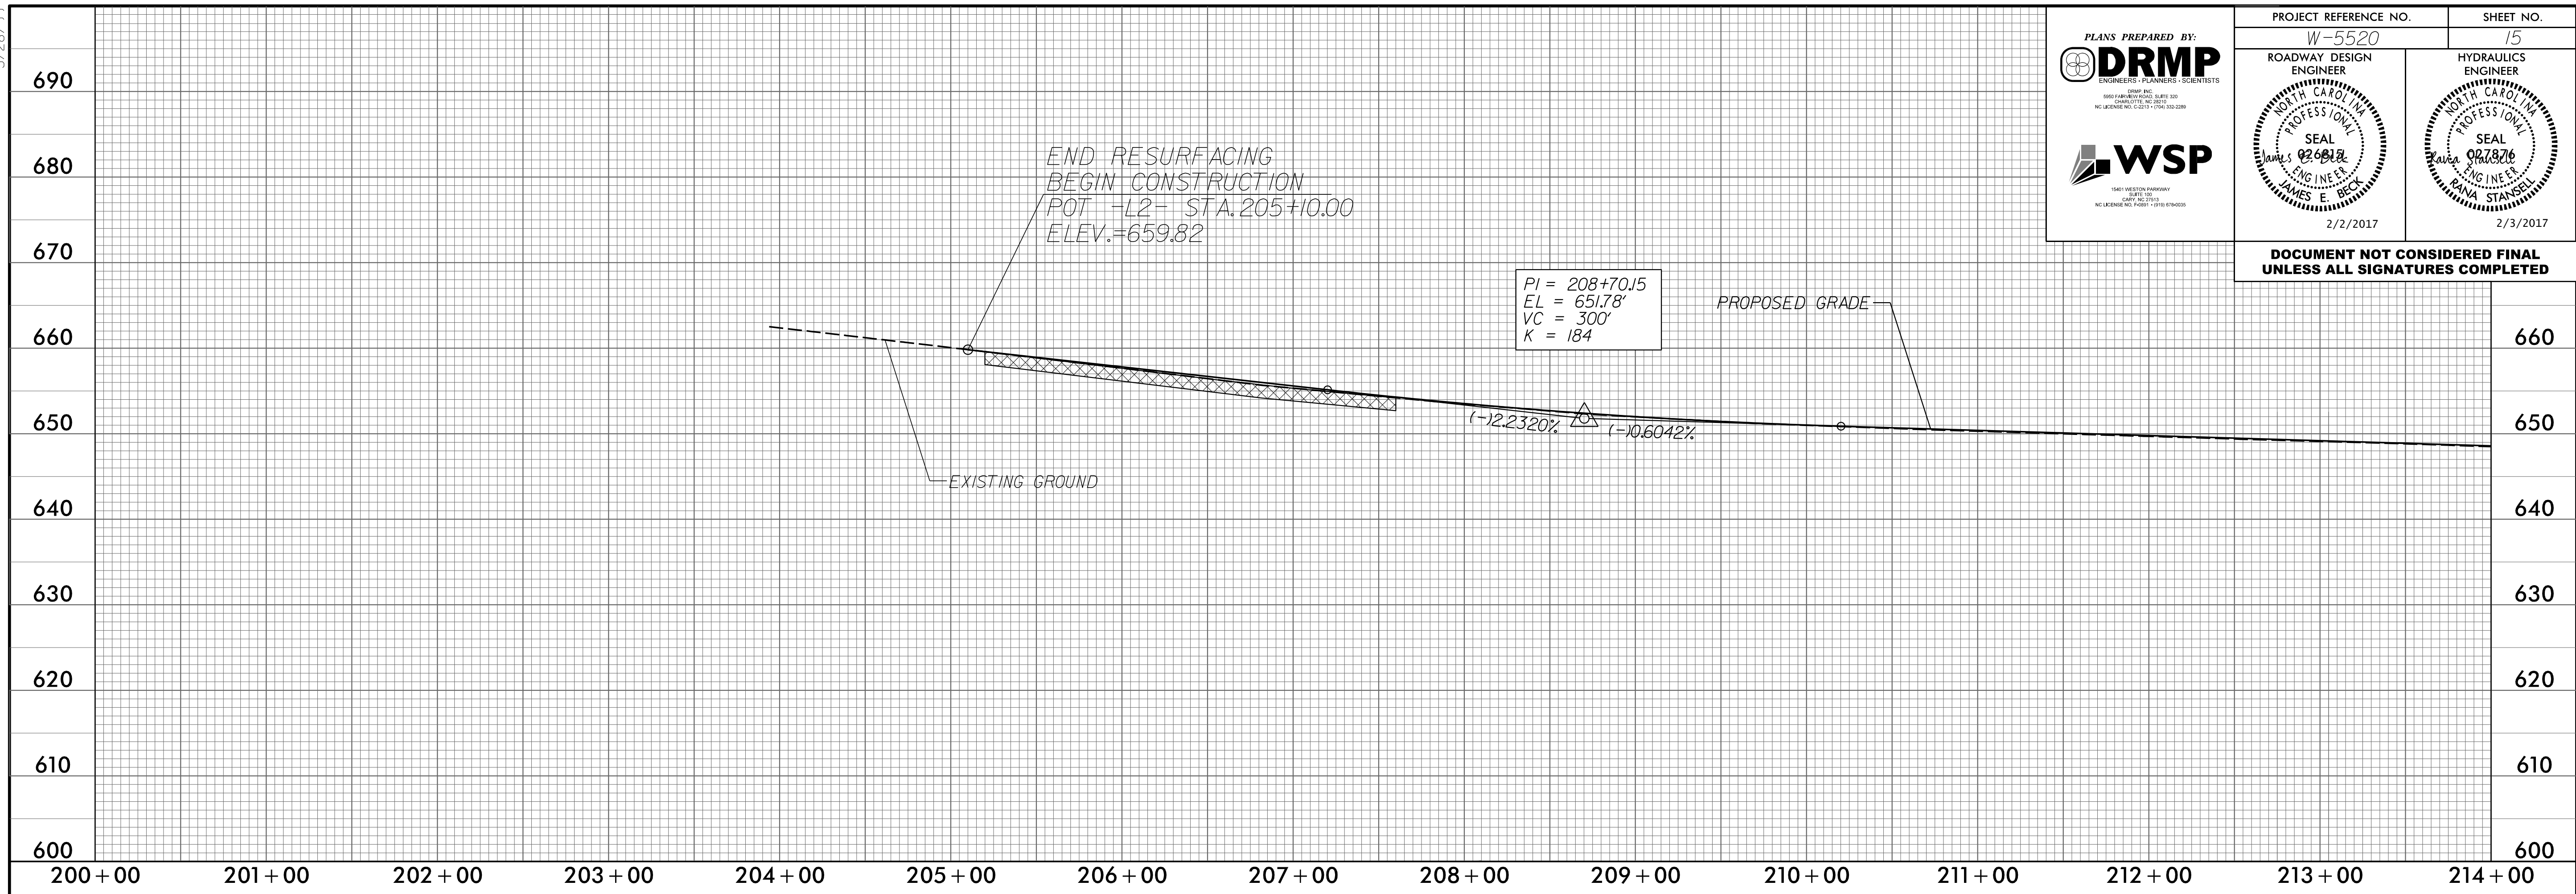

**-L2- PGL-RT
(29.5' RT)**

FOR -L2- PLANS SEE SHEETS 6 & 7

UNDERCUT EXCAVATION SEE CROSS SECTIONS

12/9/2016 2:52:20 PM
N:\Projects\175520_PGL-RT\175520_PGL-RT.dgn