


PROJ. REFERENCE NO.	SHEET NO.
W-5520	TMP-12

NOTE:

- EXISTING PAVEMENT MARKINGS ARE SHOWN IN THIS PHASE UNLESS OTHERWISE SHOWN.
- TRAFFIC IS MAINTAINED IN EXISTING TRAFFIC PATTERN UNLESS OTHERWISE SHOWN.

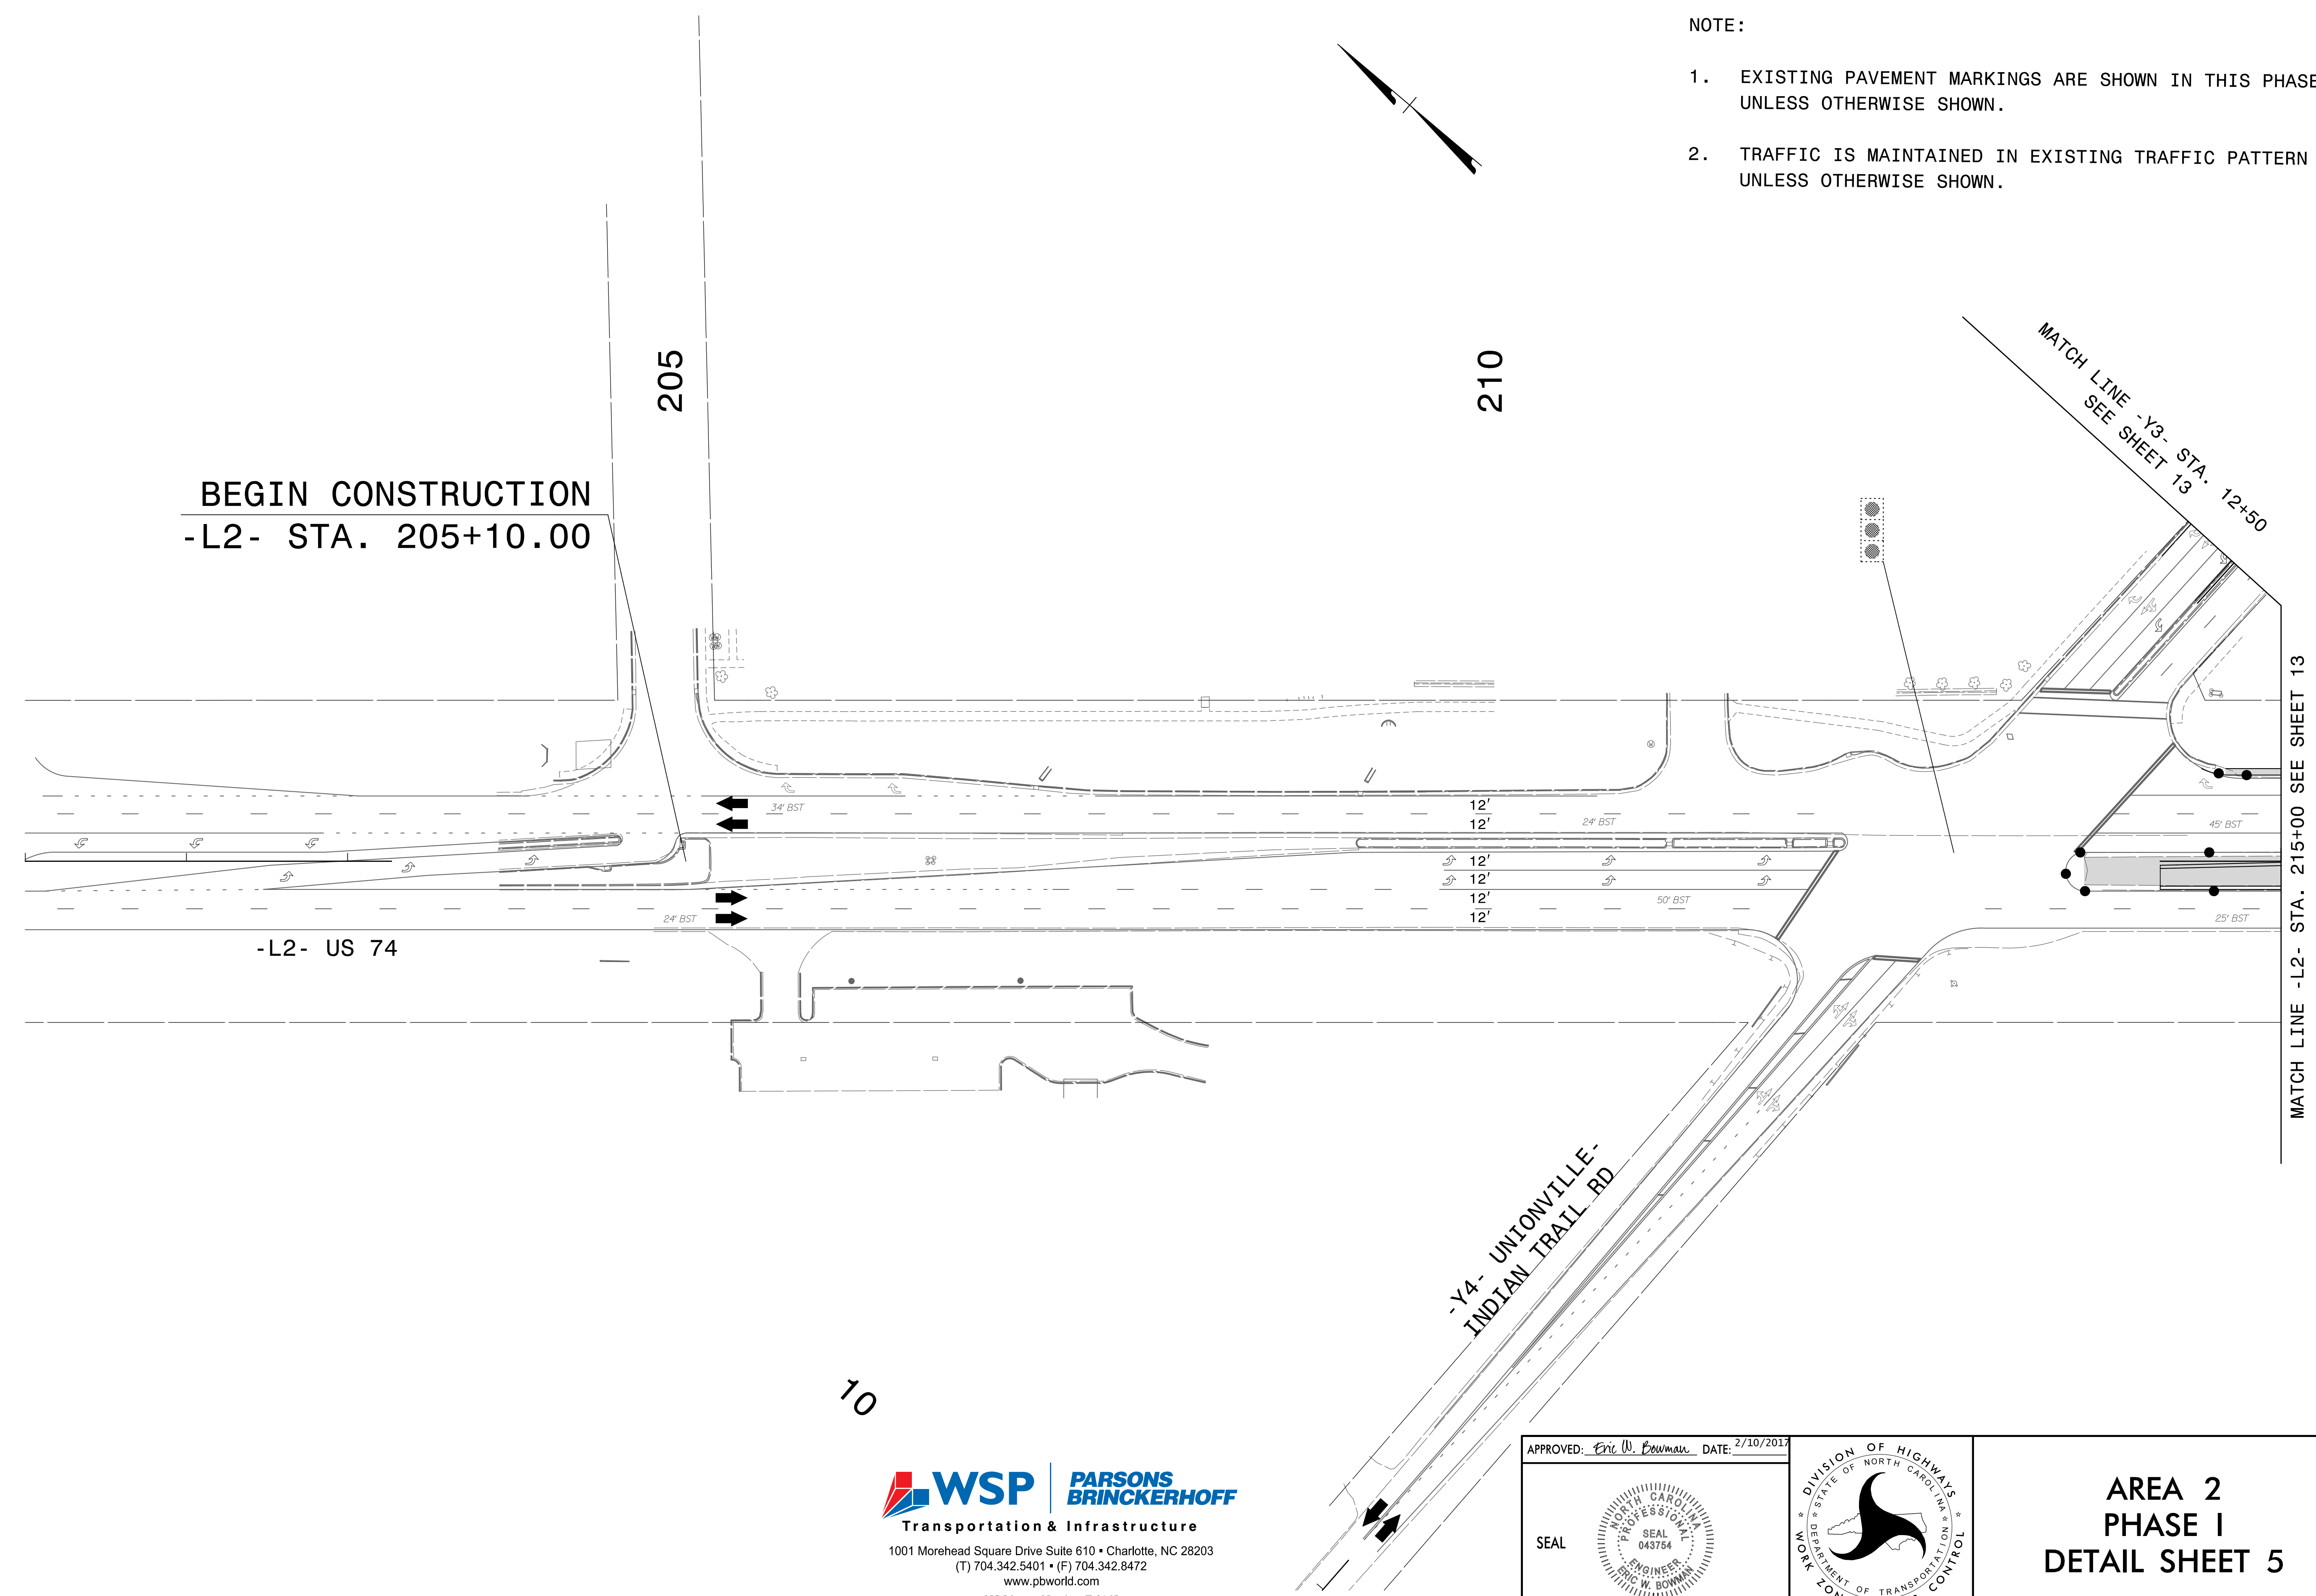

2/10/2017 14:51:55 US74-TrafficControl\TOP\W5520_TC_TMP_Area 2-Phase1.dgn USEB04421

10

WSP | **PARSONS BRINCKERHOFF**
 Transportation & Infrastructure
 1001 Morehead Square Drive Suite 610 • Charlotte, NC 28203
 (T) 704.342.5401 • (F) 704.342.8472
 www.pbworld.com
 NC License Number: F-0165

APPROVED: *Eric W. Bowman* DATE: 2/10/2017

SEAL

**AREA 2
 PHASE I
 DETAIL SHEET 5**