

AREA 3 TRAFFIC CONTROL PHASING

AREA 3: EAST OF TECHNOLOGY DR. TO WEST OF FAWNBROOKE DR. (CONTINUED)

PHASE II: (CONTINUED)

ICT: COMPLETE THE WORK REQUIRED IN PHASE II STEP 2 FROM 9:00 P.M. ON A FRIDAY TO 6:00 A.M. THE FOLLOWING SATURDAY, SEE INTERMEDIATE CONTRACT TIME AND LIQUIDATION DAMAGES.

STEP 2:

UPON COMPLETION OF THE WORK REQUIRED IN PHASE II STEP 1, USING TEMPORARY LANE CLOSURES (RSD 1101.02), FLAGGERS AND LAW ENFORCEMENT AS NEEDED PLACE TEMPORARY PAVEMENT MARKINGS AND SIGNS (SEE FINAL PAVEMENT MARKING PLANS FOR DIMENSIONS), OPEN MEDIAN DIRECTIONAL CROSS-OVER AND PLACE -L3-, -Y5-, AND -Y6- TRAFFIC IN ITS PERMANENT TRAFFIC PATTERN, AND ACTIVATE THE FINAL TRAFFIC SIGNAL AT THE INTERSECTION OF -L3-, -Y5-, AND -Y6-.

PHASE III: WEDGING, TEMPORARY PAVEMENT MARKINGS, AND MONOLITHIC CONCRETE ISLAND ON -Y5-

STEP 1:


USING ALTERNATING LANE CLOSURES (RSD. 1101.02 SHEET 3 OF 15), COMPLETE CONSTRUCTION OF -L4-, -Y7-, AND -Y8- INCLUDING WEDGING AND MONOLITHIC CONCRETE ISLANDS (SURFACE MOUNTED) ON -Y7- AND -Y8-. INSTALL TEMPORARY PAVEMENT MARKINGS AND TEMPORARY MARKERS AND THEN SHIFT TRAFFIC INTO FINAL PATTERN. FINAL LAYER OF SURFACE COURSE AND PERMANENT PAVEMENT MARKINGS AND MARKINGS WILL BE COMPLETED ONCE ALL OTHER AREAS ARE CONSTRUCTED.

- L4- FROM STA 401+20+/- TO STA 429+40+/-
- Y7- FROM TIE IN AT L4- TO STA 13+40+/-
- Y8- FROM TIE IN AT L4- TO STA 13+20+/-

2/10/2017 14:41:55 US74\TrafficControl\TCP\W5520_TC_PSH_03.dgn
 USEB04421

WSP | PARSONS BRINCKERHOFF
 Transportation & Infrastructure
 1001 Morehead Square Drive Suite 610 • Charlotte, NC 28203
 (T) 704.342.5401 • (F) 704.342.8472
 www.pbworld.com
 NC License Number: F-0165

APPROVED: *Eric W. Bonman* DATE: 2/10/2017

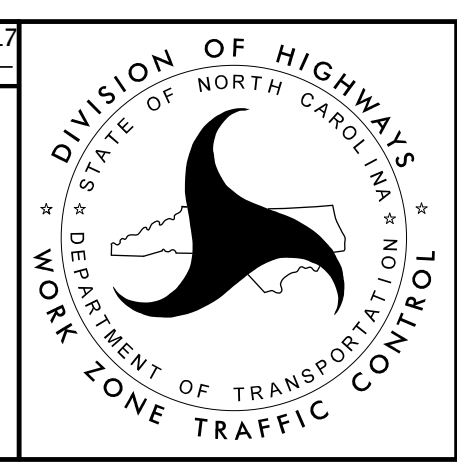

TEMPORARY TRAFFIC CONTROL PHASING