
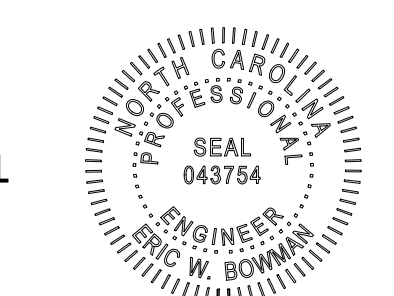


2/10/2017
 US74-TrafficControl\TCP\W5520_TC_Area_3-PhaseIOverview.dgn
 USEB04421


PARSONS BRINCKERHOFF
 Transportation & Infrastructure
 1001 Morehead Square Drive Suite 610 • Charlotte, NC 28203
 (T) 704.342.5401 • (F) 704.342.8472
 www.pbworld.com
 NC License Number: F-0165

APPROVED: *Eric W. Bowman* DATE: 2/10/2017

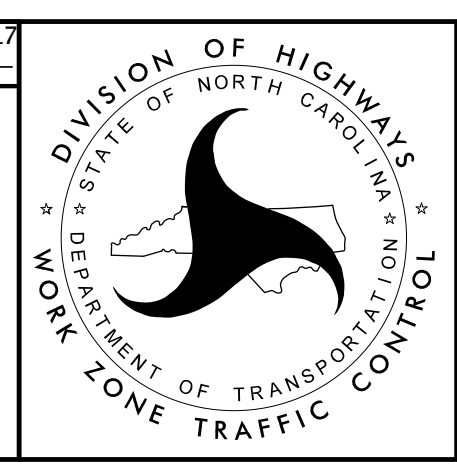

 DIVISION OF HIGHWAYS
 STATE OF NORTH CAROLINA
 DEPARTMENT OF TRANSPORTATION
 WORK ZONE TRAFFIC CONTROL

AREA 3 OVERVIEW, PHASE I