
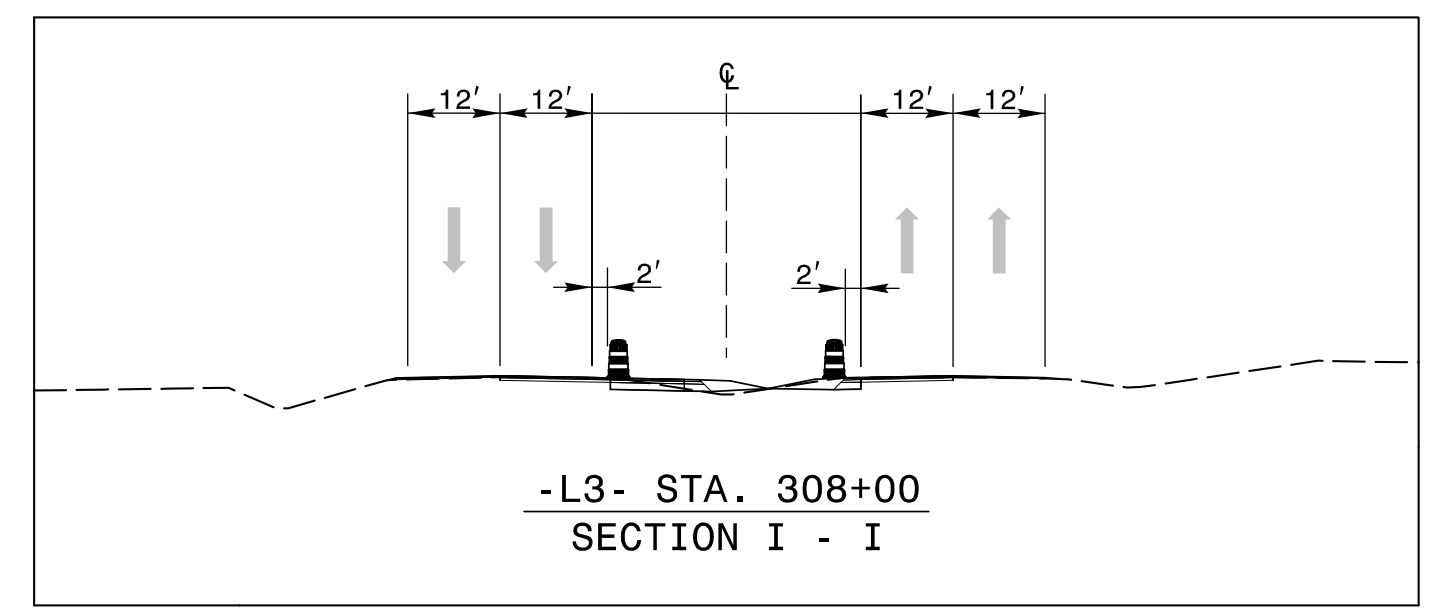


PROJ. REFERENCE NO.	SHEET NO.
W-5520	TMP-22

NOTE:

- EXISTING PAVEMENT MARKINGS ARE USED IN THIS PHASE UNLESS OTHERWISE SHOWN.
- TRAFFIC IS MAINTAINED IN ITS EXISTING TRAFFIC PATTERN UNLESS OTHERWISE SHOWN.

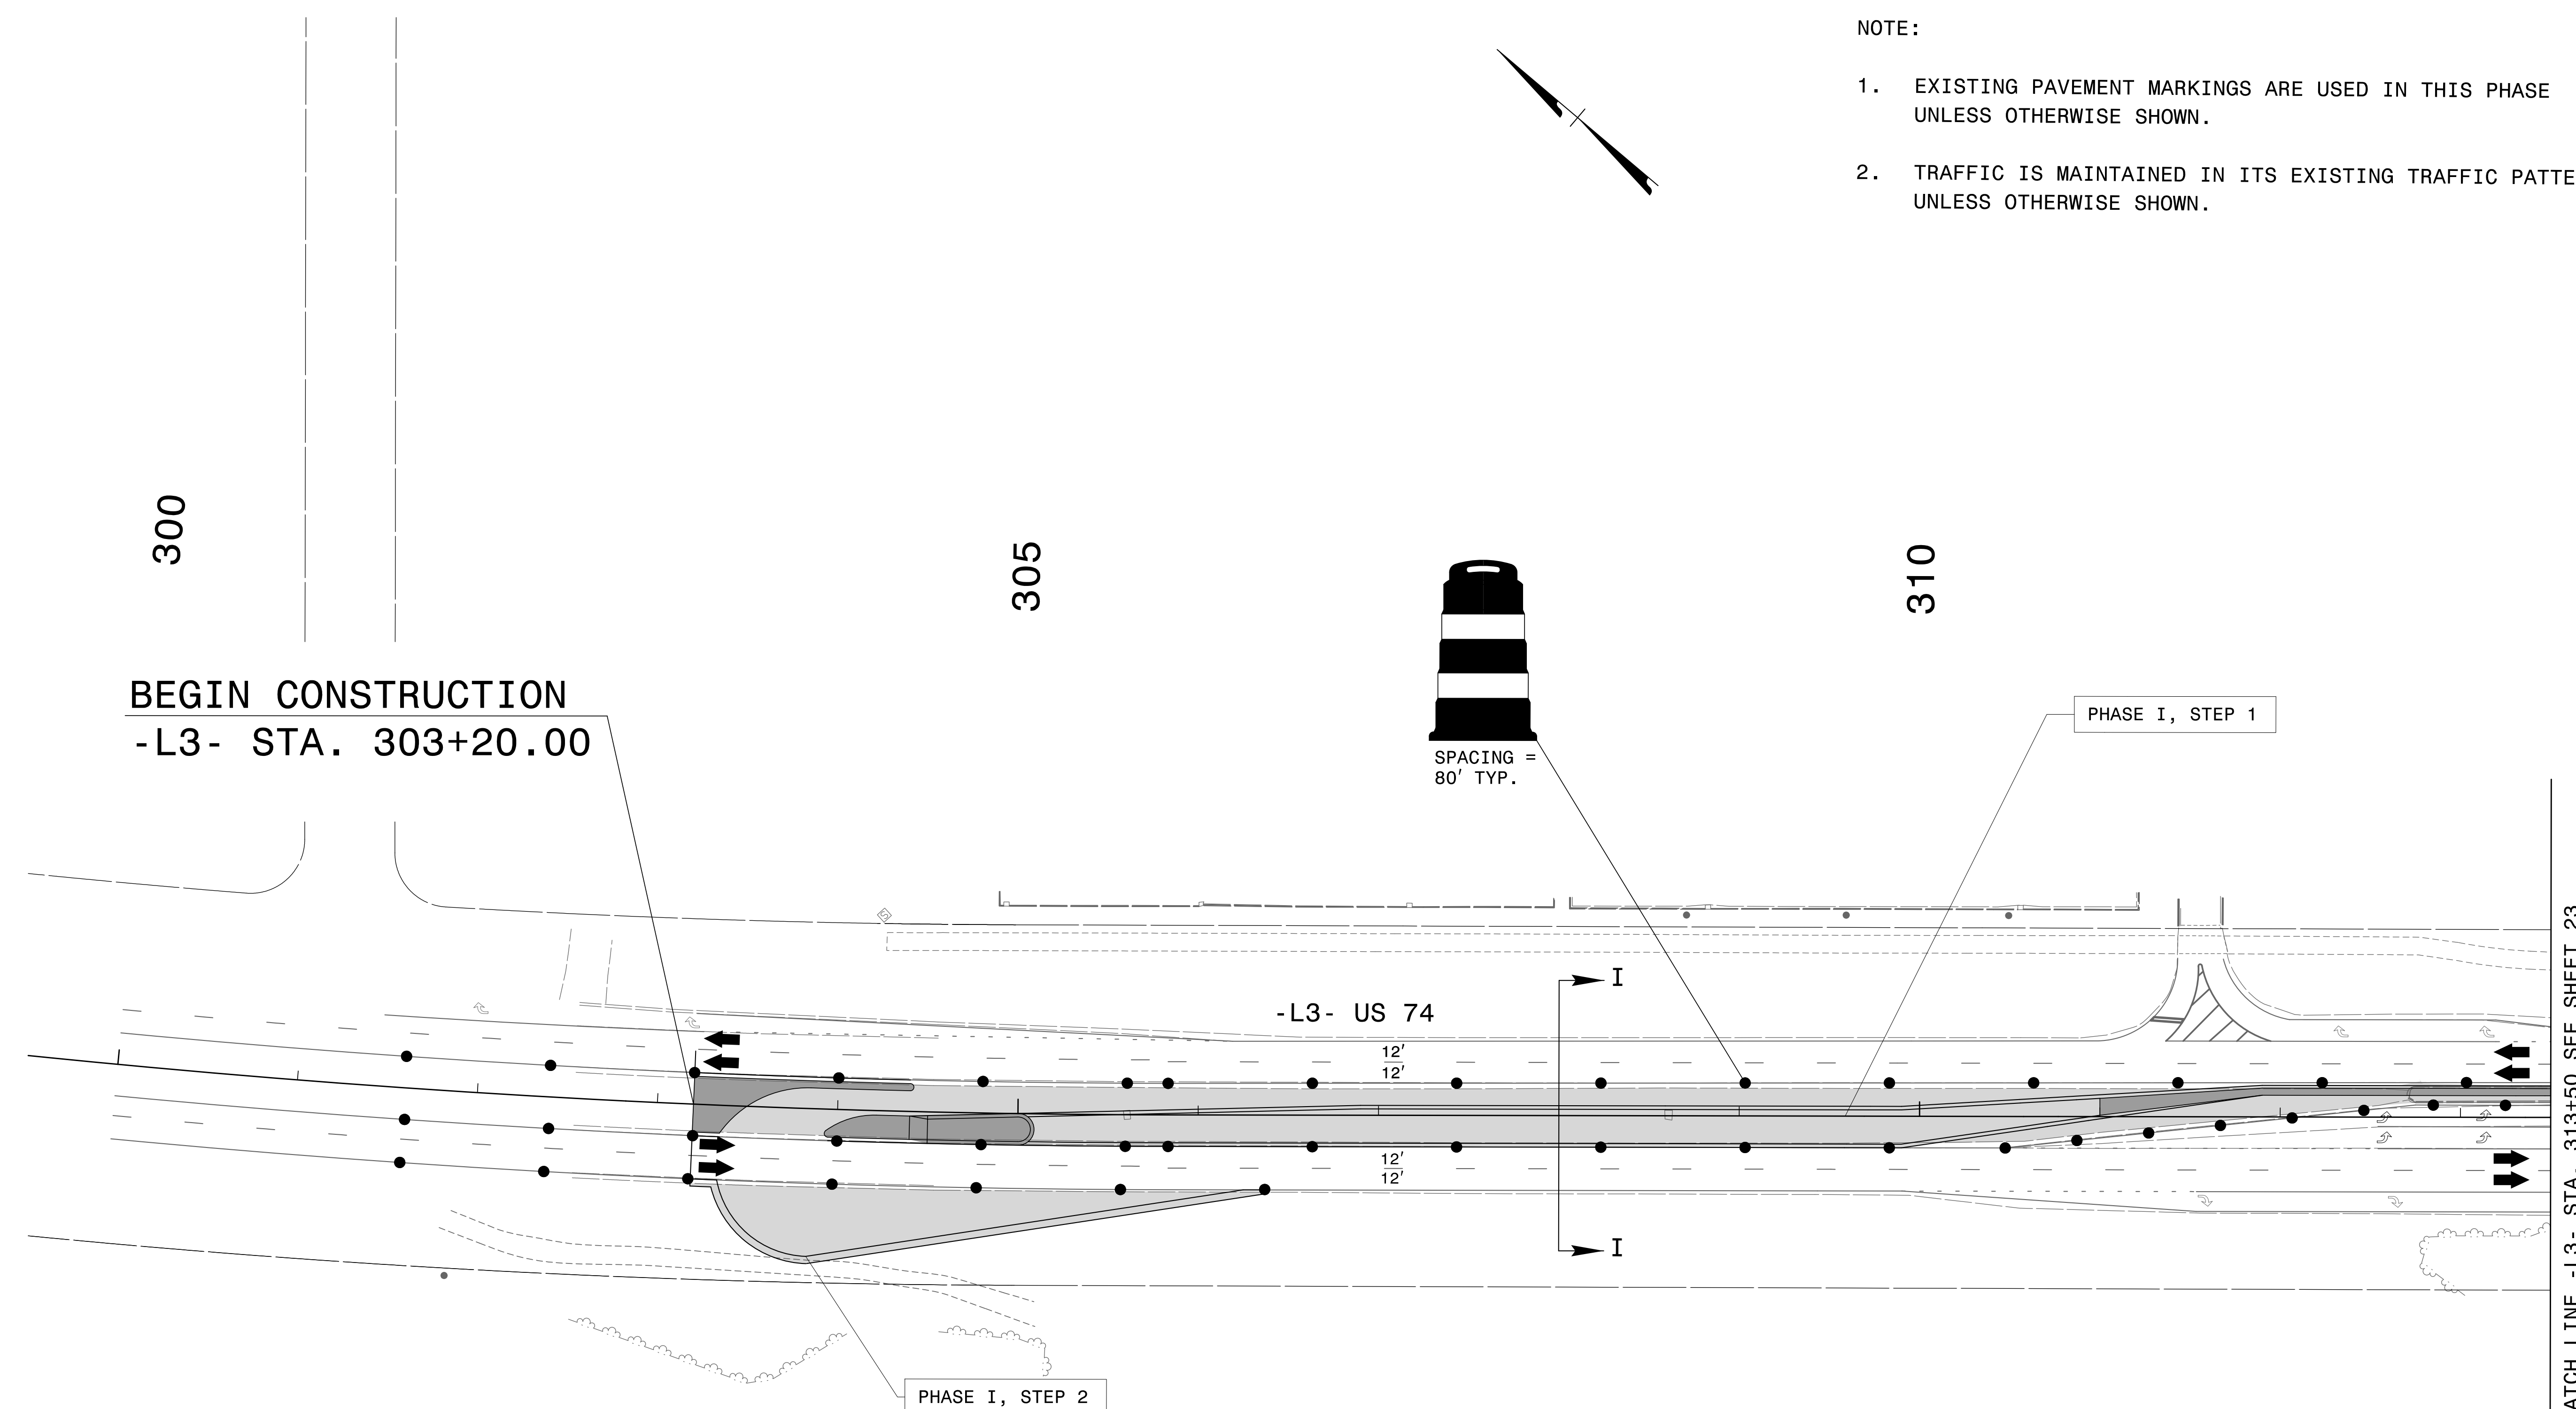

2/10/2017  
 US74-TrafficControl\TOP\W5520\_TC\_TMP\_Area 3-Phase1.dgn  
 USEB04421

**Transportation & Infrastructure**  
 1001 Morehead Square Drive Suite 610 • Charlotte, NC 28203  
 (T) 704.342.5401 • (F) 704.342.8472  
 www.pbworld.com  
 NC License Number: F-0165

APPROVED: *Eric W. Bowman* DATE: 2/10/2017

**AREA 3**  
**PHASE I**  
**DETAIL SHEET 11**