

★ PROPOSED SIGNAL

PROJECT REFERENCE NO. W-5520 SHEET NO. PMP-3

APPROVED: Lisa M. Moon

DATE: 1/5/2017




SEAL



DOCUMENT NOT CONSIDERED FINAL UNLESS ALL SIGNATURES COMPLETED

CURB RAMP STATION*	CURB RAMP TYPE
1 -L1- STA 115+52, 78' LT	STANDARD
2 -L1- STA 115+11, 88' LT	STANDARD
3 -L1- STA 115+65, 82' RT	TYPE 2A
4 -L1- STA 116+58, 82' RT	TYPE 1A
5 -L1- STA 116+74, 68' LT	STANDARD
6 -L1- STA 116+62, 79' LT	STANDARD

*CENTERLINE OF RAMP AT FACE OF CURB

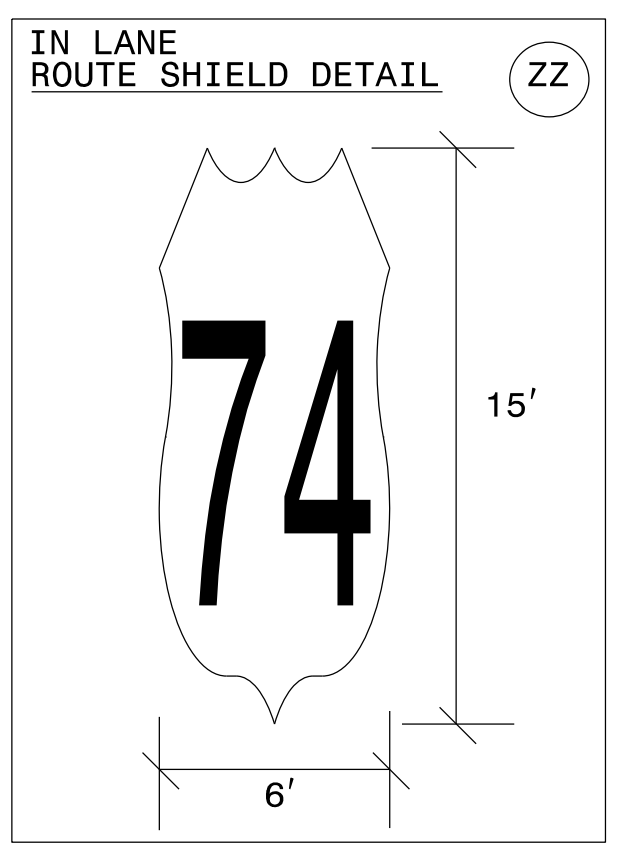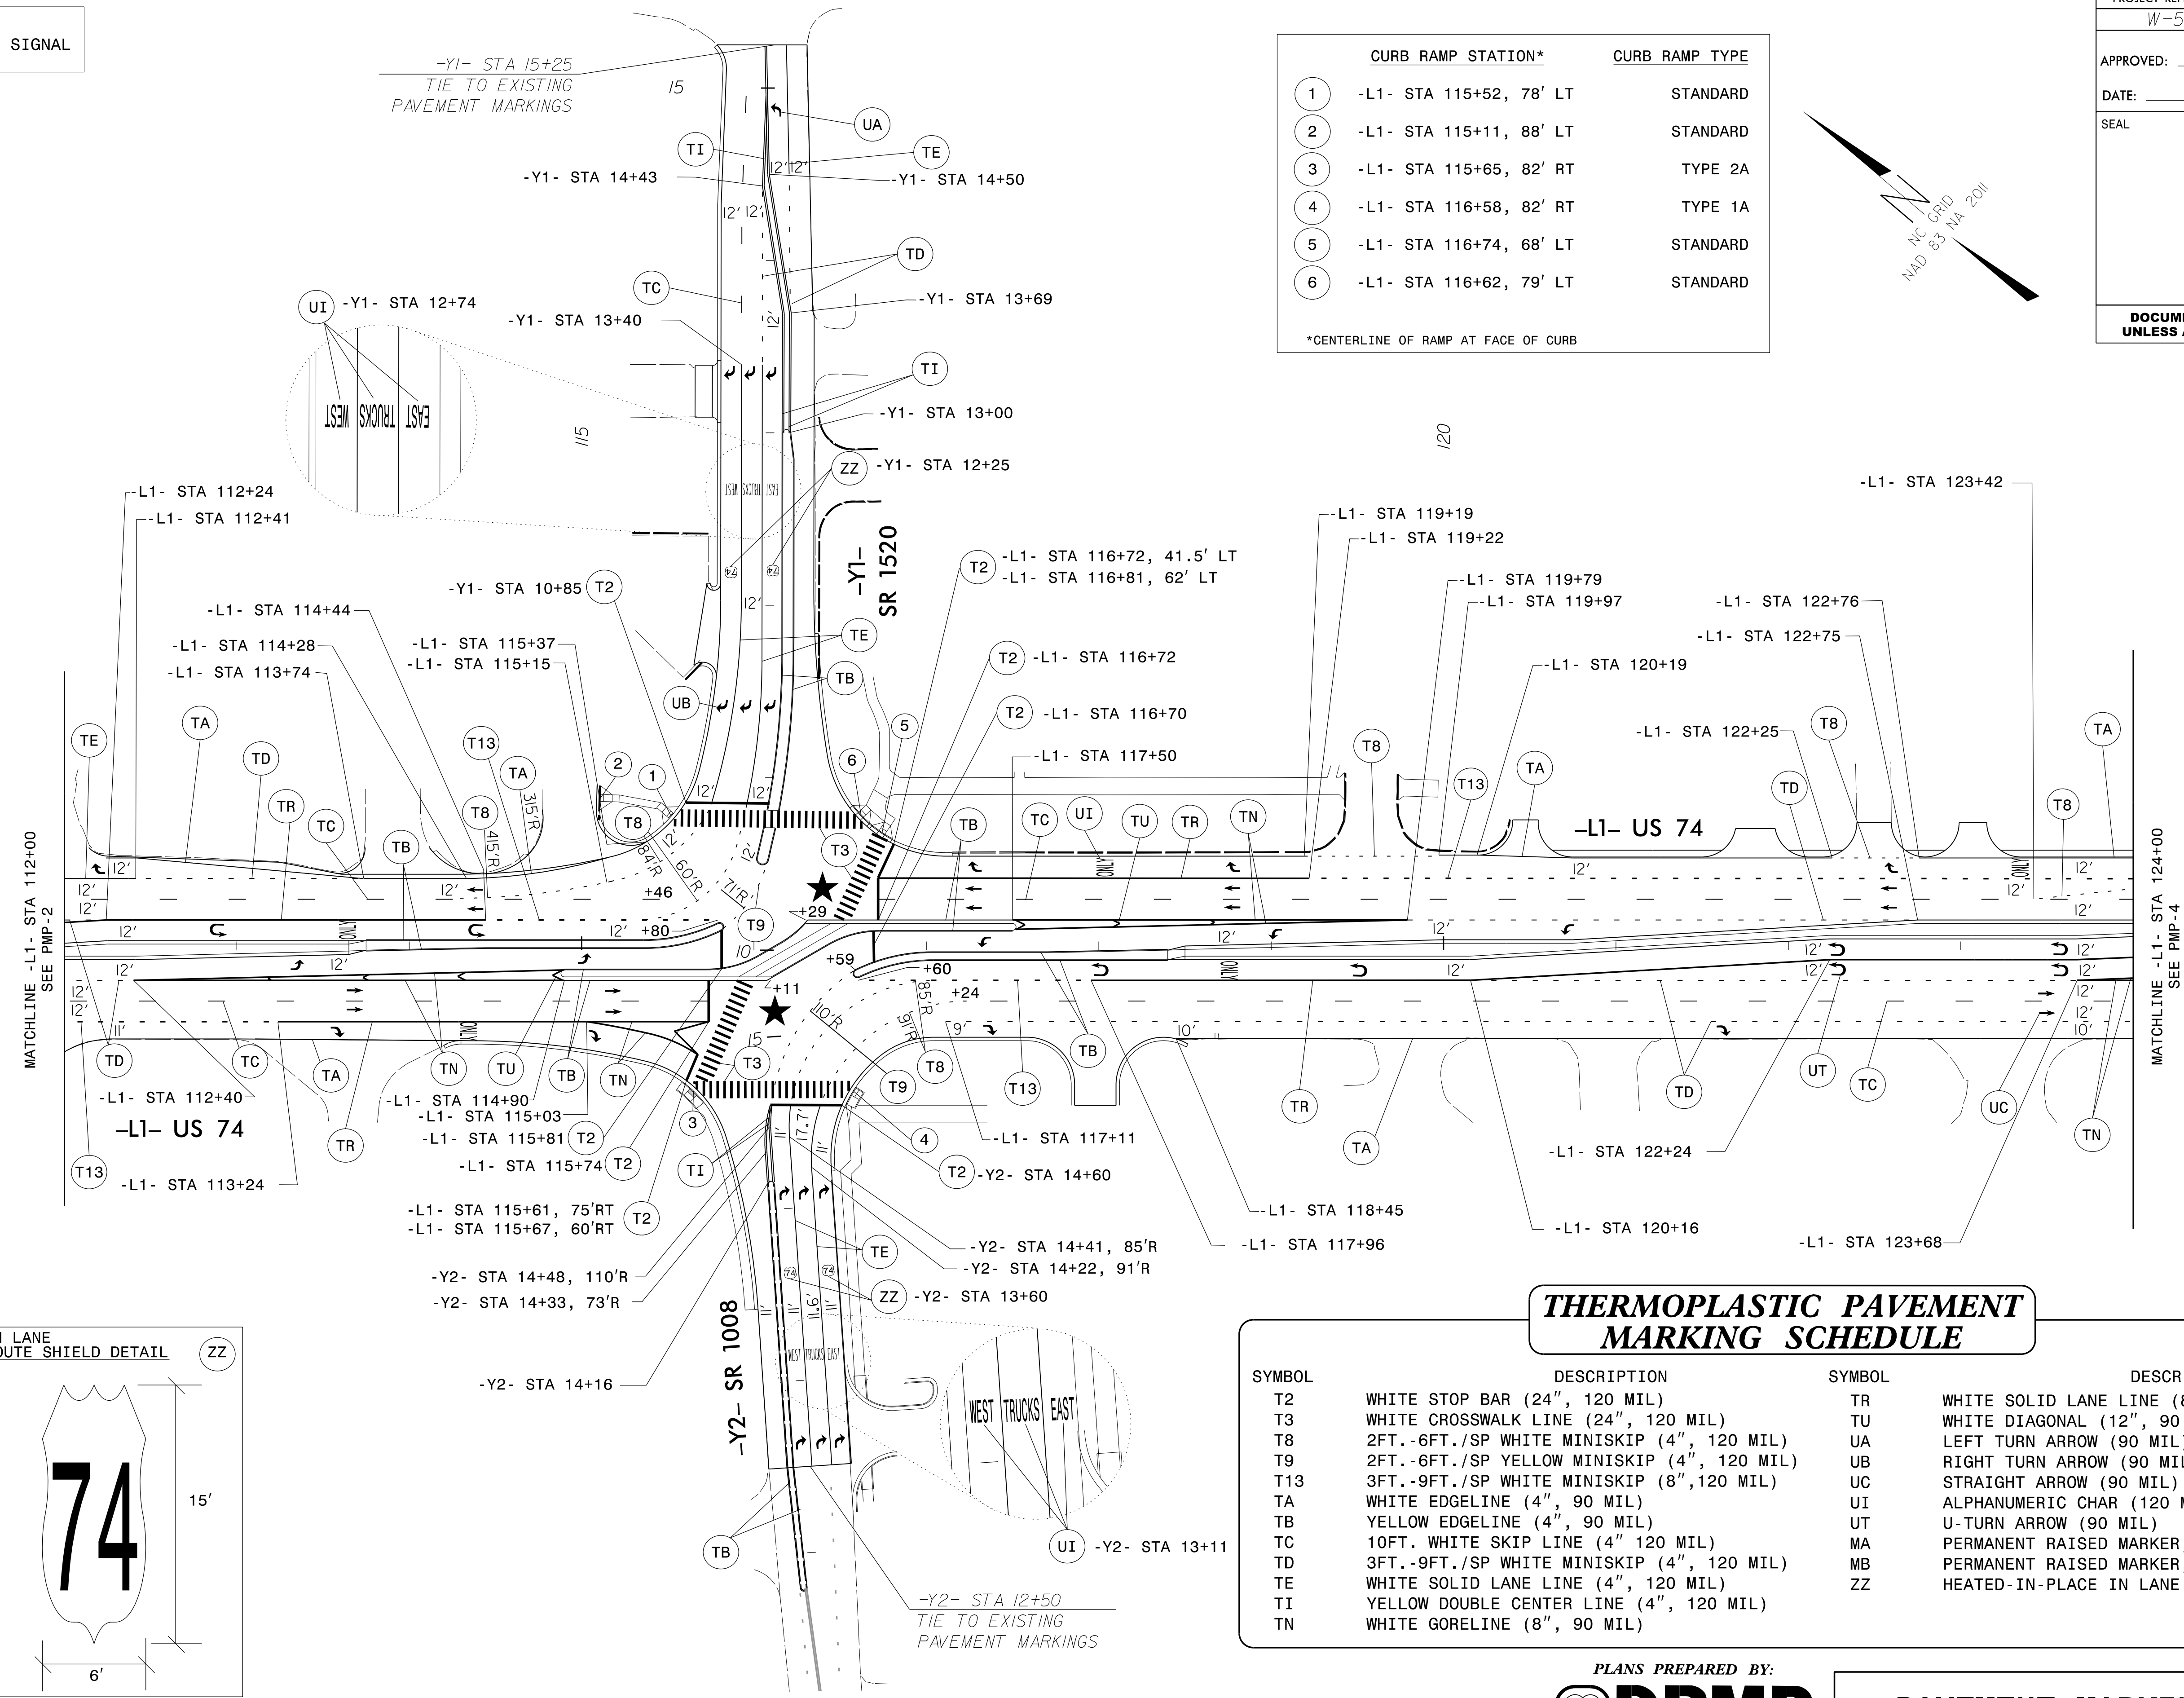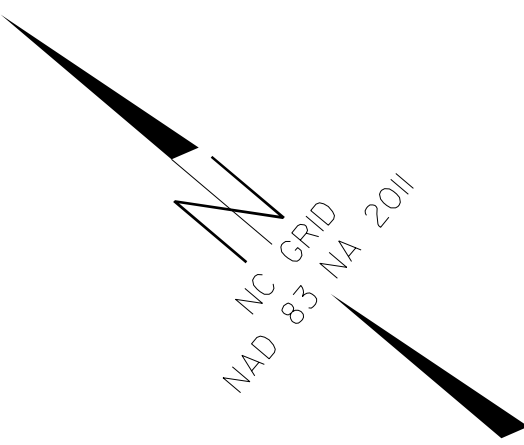

THERMOPLASTIC PAVEMENT MARKING SCHEDULE

SYMBOL	DESCRIPTION	SYMBOL	DESCRIPTION
T2	WHITE STOP BAR (24", 120 MIL)	TR	WHITE SOLID LANE LINE (8", 120 MIL)
T3	WHITE CROSSWALK LINE (24", 120 MIL)	TU	WHITE DIAGONAL (12", 90 MIL)
T8	2FT.-6FT./SP WHITE MINISKIP (4", 120 MIL)	UA	LEFT TURN ARROW (90 MIL)
T9	2FT.-6FT./SP YELLOW MINISKIP (4", 120 MIL)	UB	RIGHT TURN ARROW (90 MIL)
T13	3FT.-9FT./SP WHITE MINISKIP (8", 120 MIL)	UC	STRAIGHT ARROW (90 MIL)
TA	WHITE EDGELINE (4", 90 MIL)	UI	ALPHANUMERIC CHAR (120 MIL)
TB	YELLOW EDGELINE (4", 90 MIL)	UT	U-TURN ARROW (90 MIL)
TC	10FT. WHITE SKIP LINE (4" 120 MIL)	MA	PERMANENT RAISED MARKER, YELLOW & YELLOW
TD	3FT.-9FT./SP WHITE MINISKIP (4", 120 MIL)	MB	PERMANENT RAISED MARKER, CRYSTAL & RED
TE	WHITE SOLID LANE LINE (4", 120 MIL)	ZZ	HEATED-IN-PLACE IN LANE ROUTE SHIELD
TI	YELLOW DOUBLE CENTER LINE (4", 120 MIL)		
TN	WHITE GORELINE (8", 90 MIL)		

PLANS PREPARED BY:
DRMP
ENGINEERS · PLANNERS · SCIENTISTS

PAVEMENT MARKING DETAIL
-L1- STA 112+00 TO -L1- STA 124+00

DRMP, INC.
5650 FAIRVIEW ROAD, SUITE 330
CHARLOTTE, NC 28210
NC LICENSE NO. C-2213 (704) 332-2289

DE: JAN-2017 12:18
 NS: P:\Projects\W5520\CADD\Plan\Marking Layout\Plans\W5520_Sgn_PMP_03.dgn
 AT: SCARLETT LAMON-W7
 Location