
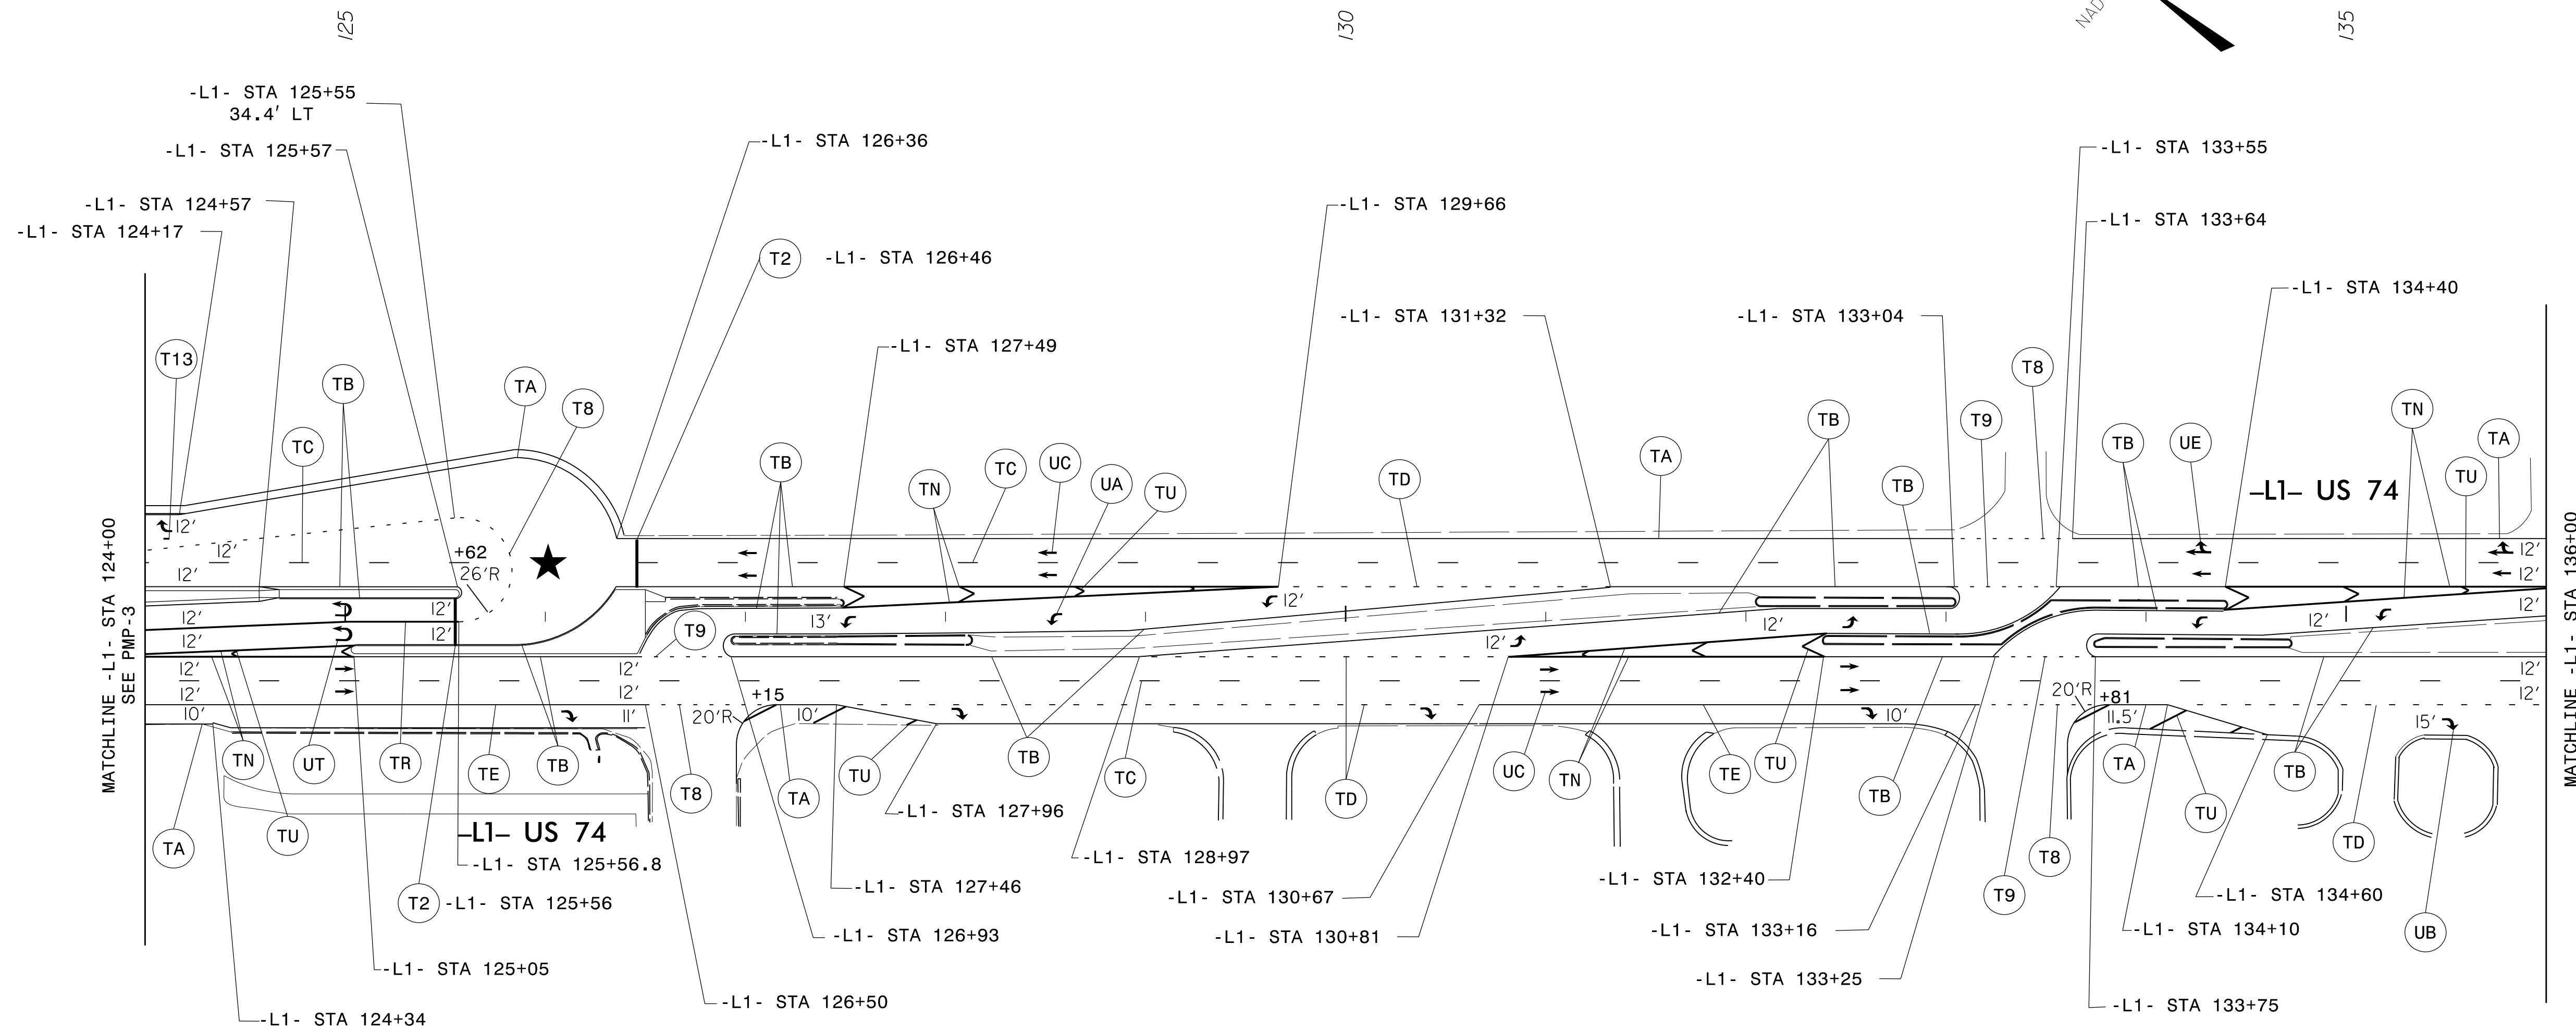


★ PROPOSED SIGNAL

PROJECT REFERENCE NO. W-5520	SHEET NO. PMP-4
APPROVED: <i>Lisa M. Moon</i>	
DATE: 9/1/2016	
SEAL	
	
DOCUMENT NOT CONSIDERED FINAL UNLESS ALL SIGNATURES COMPLETED	



**THERMOPLASTIC PAVEMENT MARKING SCHEDULE**

SYMBOL	DESCRIPTION
T2	WHITE STOP BAR (24", 120 MIL)
T8	2FT.-6FT./SP WHITE MINISKIP (4", 120 MIL)
T9	2FT.-6FT./SP YELLOW MINISKIP (4", 120 MIL)
T13	3FT.-9FT./SP WHITE MINISKIP (8", 120 MIL)
TA	WHITE EDGE LINE (4", 90 MIL)
TB	YELLOW EDGE LINE (4", 90 MIL)
TC	10FT. WHITE SKIP LINE (4" 120 MIL)
TD	3FT.-9FT./SP WHITE MINISKIP (4", 120 MIL)
TE	WHITE SOLID LANE LINE (4", 120 MIL)
TN	WHITE GORE LINE (8", 90 MIL)
TR	WHITE SOLID LANE LINE (8", 120 MIL)
TU	WHITE DIAGONAL (12", 90 MIL)
UA	LEFT TURN ARROW (90 MIL)
UB	RIGHT TURN ARROW (90 MIL)
UC	STRAIGHT ARROW (90 MIL)
UE	COMBO RIGHT/STRAIGHT ARROW (90 MIL)
UT	U-TURN ARROW (90 MIL)
MB	PERMANENT RAISED MARKER, CRYSTAL & RED

PLANS PREPARED BY:  
  
 DRMP, INC.  
 ENGINEERS • PLANNERS • SCIENTISTS

5650 FAIRVIEW ROAD, SUITE 330  
 CHARLOTTE, NC 28210  
 NC LICENSE NO. C-2213 • (704) 332-2289

**PAVEMENT MARKING DETAIL**  
 -L1- STA 124+00 TO -L1- STA 136+00

01-SEP-2016 08:10  
 N:\Projects\W5520\Drawings\CADD\Plan\Marking Layout\Plans\W5520\_Sgn\_PMP\_04.dgn  
 AT: CLARENCE WATSON