



★ PROPOSED SIGNAL

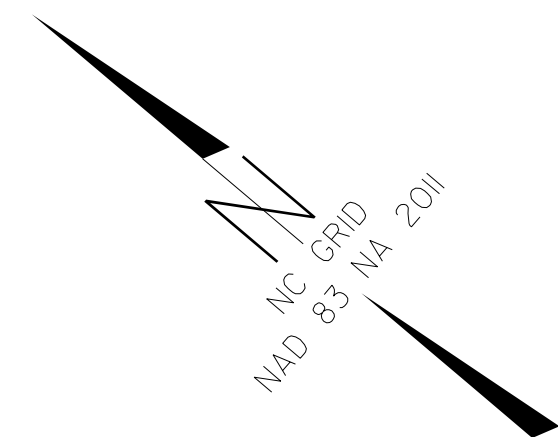

PROJECT REFERENCE NO. W-5520	SHEET NO. PMP-5
APPROVED: <i>Lisa M. Moon</i>	
DATE: 9/1/2016	
DOCUMENT NOT CONSIDERED FINAL UNLESS ALL SIGNATURES COMPLETED	

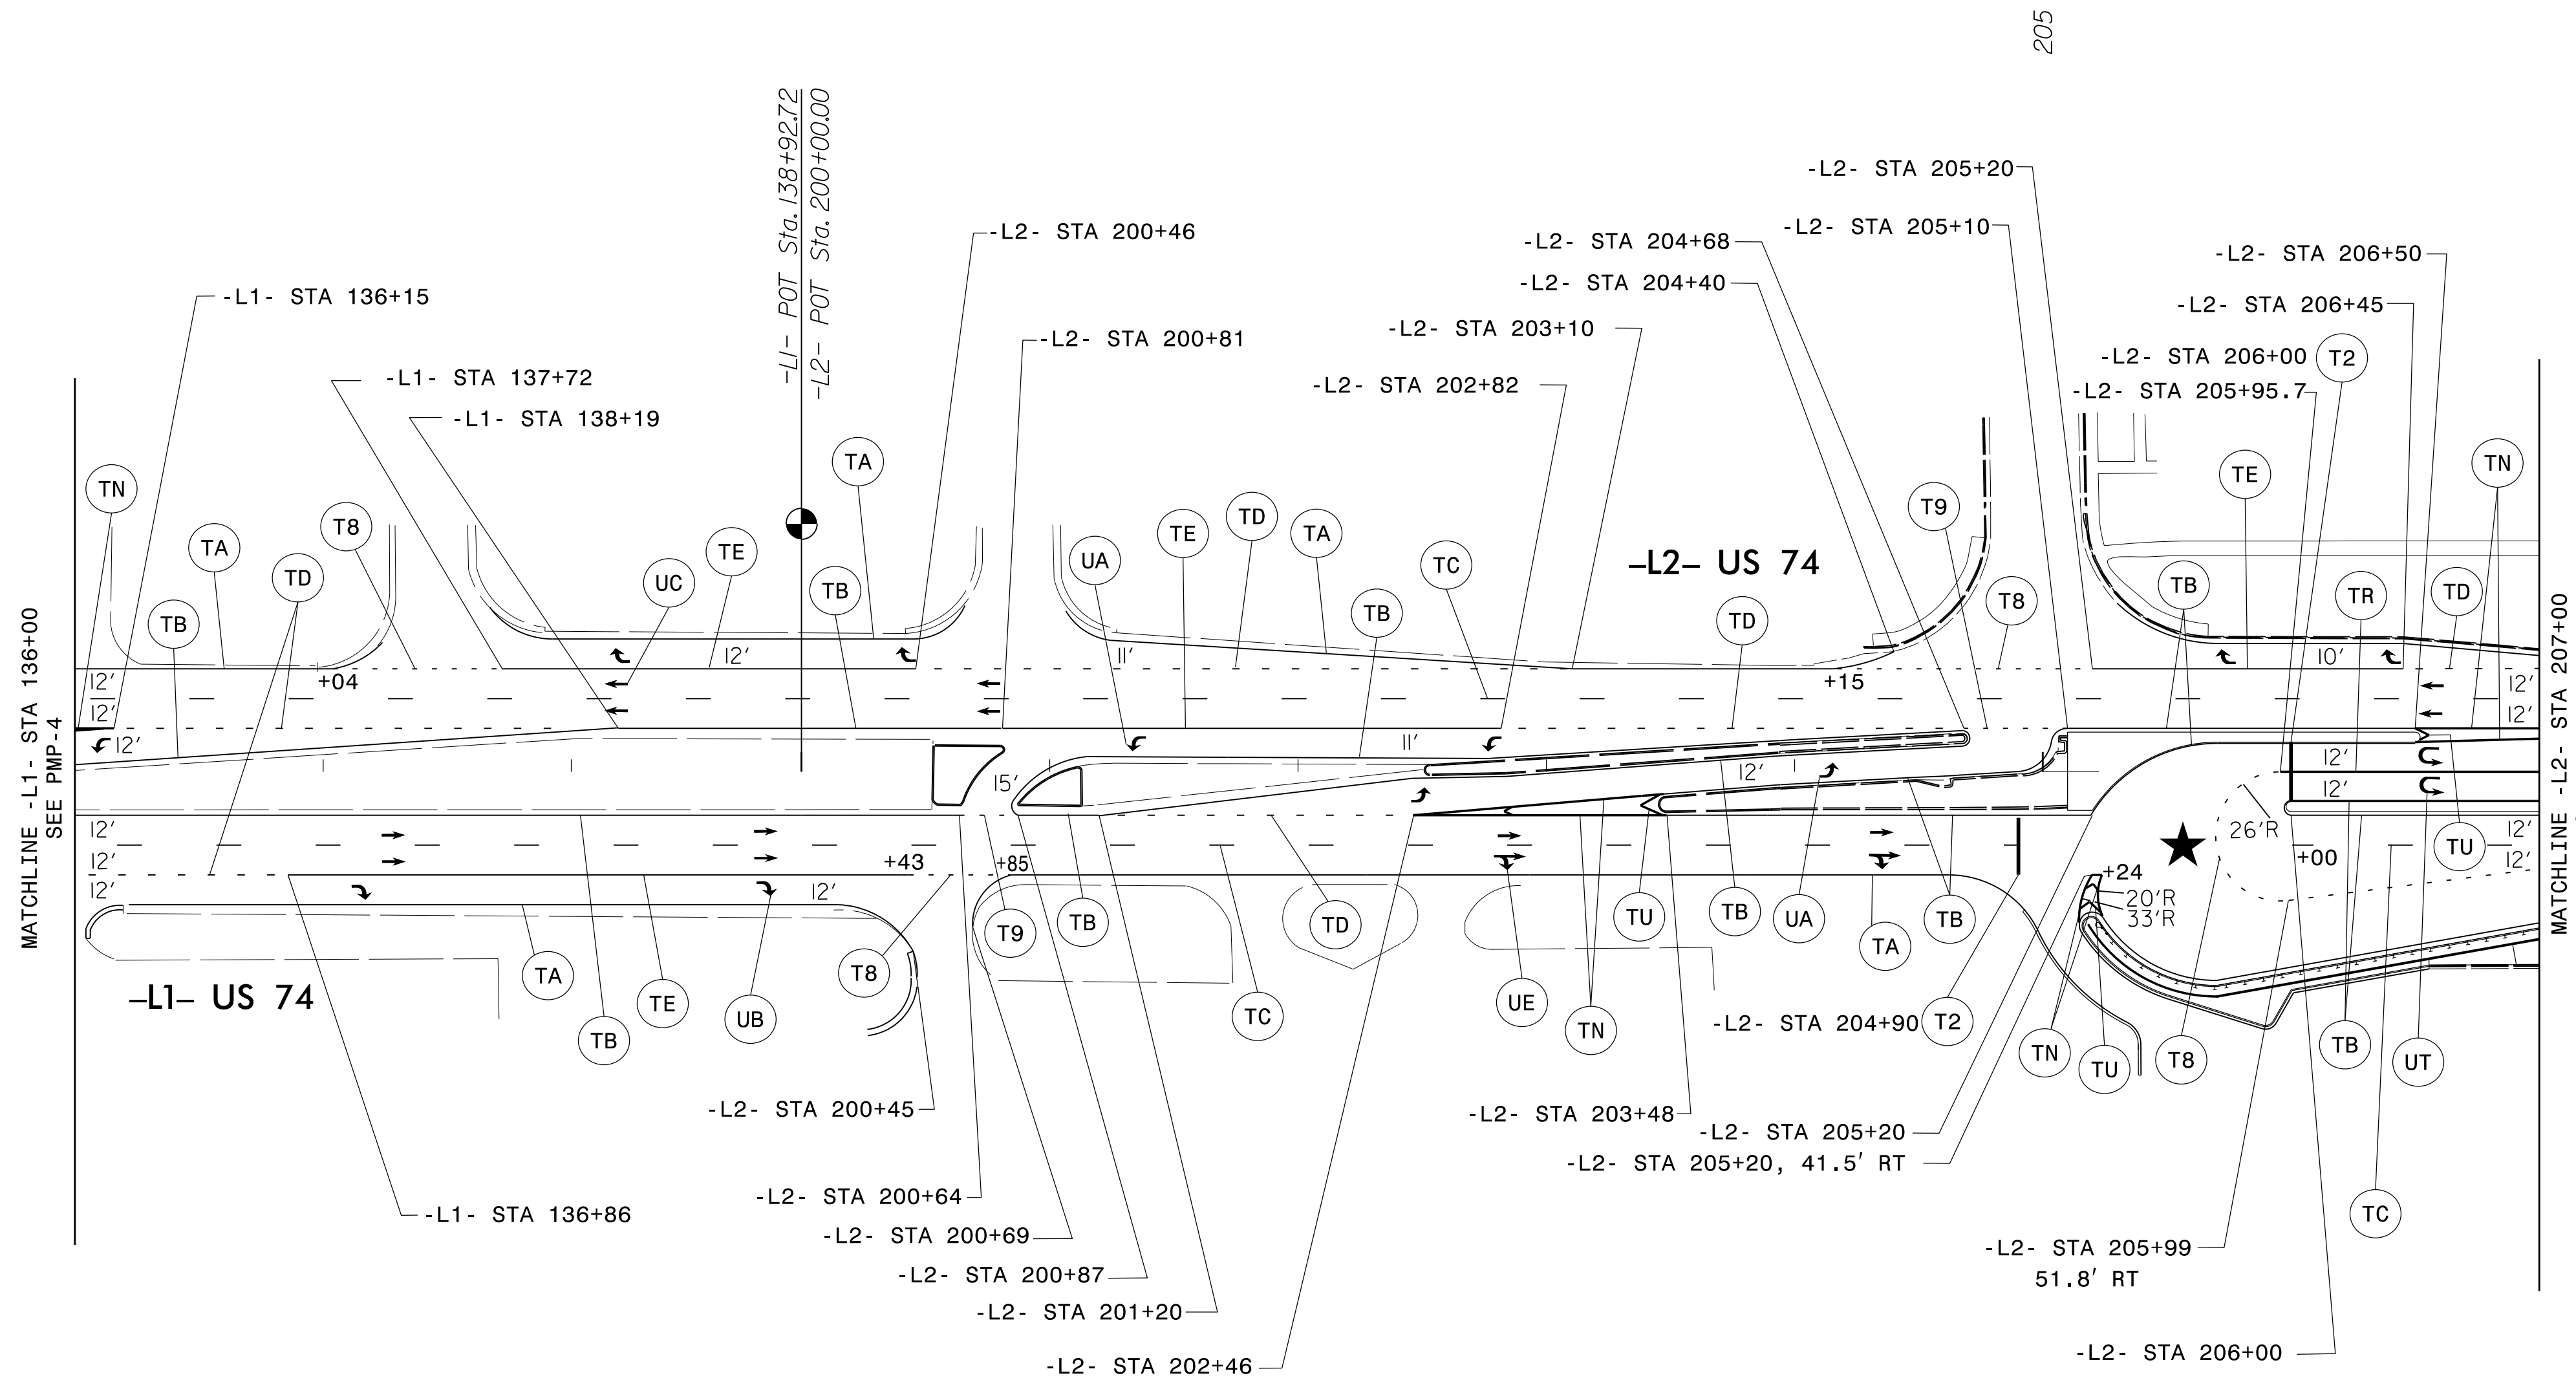

THERMOPLASTIC PAVEMENT MARKING SCHEDULE

SYMBOL	DESCRIPTION
T2	WHITE STOP BAR (24", 120 MIL)
T8	2FT.-6FT./SP WHITE MINISKIP (4", 120 MIL)
T9	2FT.-6FT./SP YELLOW MINISKIP (4", 120 MIL)
TA	WHITE EDGELINE (4", 90 MIL)
TB	YELLOW EDGELINE (4", 90 MIL)
TC	10FT. WHITE SKIP LINE (4" 120 MIL)
TD	3FT.-9FT./SP WHITE MINISKIP (4", 120 MIL)
TE	WHITE SOLID LANE LINE (4", 120 MIL)
TN	WHITE GORELINE (8", 90 MIL)
TR	WHITE SOLID LANE LINE (8", 120 MIL)
TU	WHITE DIAGONAL (12", 90 MIL)
UA	LEFT TURN ARROW (90 MIL)
UB	RIGHT TURN ARROW (90 MIL)
UC	STRAIGHT ARROW (90 MIL)
UE	COMBO RIGHT/STRAIGHT ARROW (90 MIL)
UT	U-TURN ARROW (90 MIL)
MB	PERMANENT RAISED MARKER, CRYSTAL & RED

01-SEP-2016 08:10
 N:\Projects\W5520\Drawings\CADD\Plan\Marking\Layout\Plans\W5520_Sgn_PMP_05.dgn
 AT: CLARENCE

PLANS PREPARED BY:

DRMP
ENGINEERS • PLANNERS • SCIENTISTS

DRMP, INC.
5650 FAIRVIEW ROAD, SUITE 330
CHARLOTTE, NC 28210
NC LICENSE NO. C-2213 (704) 332-2289

PAVEMENT MARKING PLANS
-L1- STA 136+00 TO -L2- STA 207+00