


★ PROPOSED SIGNAL


NC GRID  
MAD 83 NA 2011

PROJECT REFERENCE NO. W-5520	SHEET NO. PMP-6
APPROVED: <i>Lisa M. Moon</i>	
DATE: 1/5/2017	
SEAL	
DOCUMENT NOT CONSIDERED FINAL UNLESS ALL SIGNATURES COMPLETED	

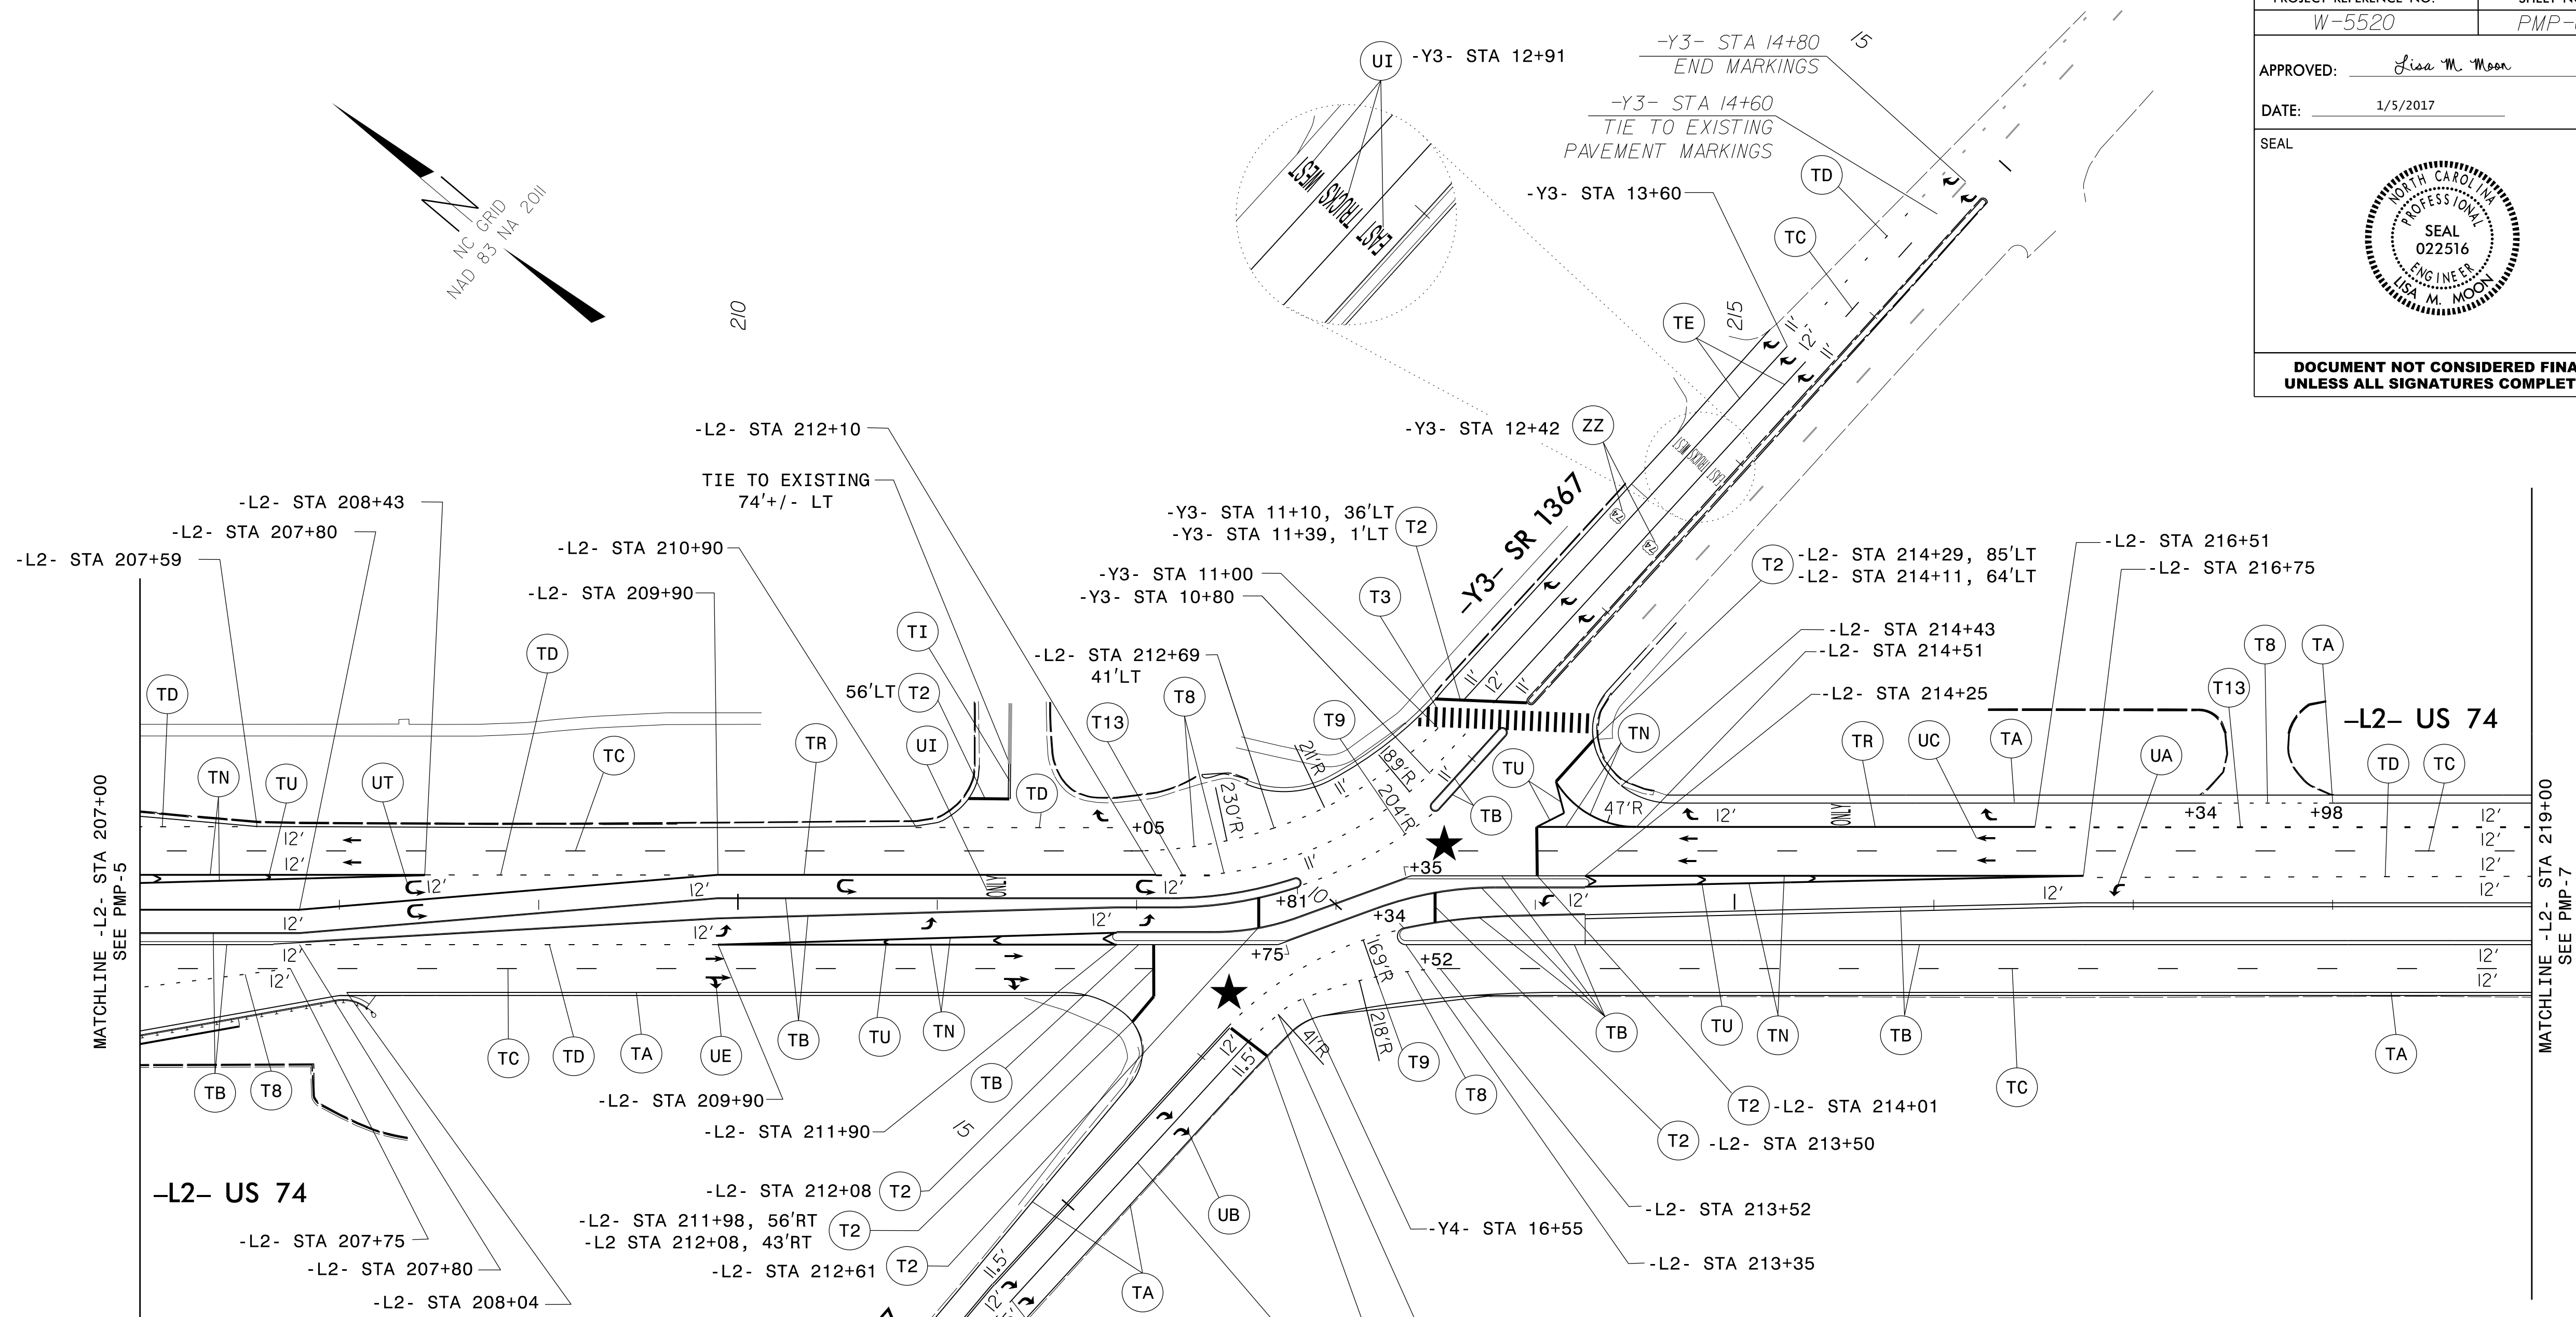

**THERMOPLASTIC PAVEMENT MARKING SCHEDULE**

SYMBOL	DESCRIPTION
T2	WHITE STOP BAR (24", 120 MIL)
T3	WHITE CROSSWALK LINE (24", 120 MIL)
T8	2FT.-6FT./SP WHITE MINISKIP (4", 120 MIL)
T9	2FT.-6FT./SP YELLOW MINISKIP (4", 120 MIL)
T13	3FT.-9FT./SP WHITE MINISKIP (8", 120 MIL)
TA	WHITE EDGELINE (4", 90 MIL)
TB	YELLOW EDGELINE (4", 90 MIL)
TC	10FT. WHITE SKIP LINE (4" 120 MIL)
TD	3FT.-9FT./SP WHITE MINISKIP (4", 120 MIL)
TE	WHITE SOLID LANE LINE (4", 120 MIL)
TI	YELLOW DOUBLE CENTER LINE (4", 120 MIL)
TN	WHITE GORELINE (8", 90 MIL)
TR	WHITE SOLID LANE LINE (8", 120 MIL)
TU	WHITE DIAGONAL (12", 90 MIL)
UA	LEFT TURN ARROW (90 MIL)
UB	RIGHT TURN ARROW (90 MIL)
UC	STRAIGHT ARROW (90 MIL)
UE	COMBO RIGHT/STRAIGHT ARROW (90 MIL)
UI	ALPHANUMERIC CHAR (120 MIL)
UT	U-TURN ARROW (90 MIL)
MA	PERMANENT RAISED MARKER, YELLOW & YELLOW
MB	PERMANENT RAISED MARKER, CRYSTAL & RED
ZZ	HEATED-IN-PLACE IN LANE ROUTE SHIELD

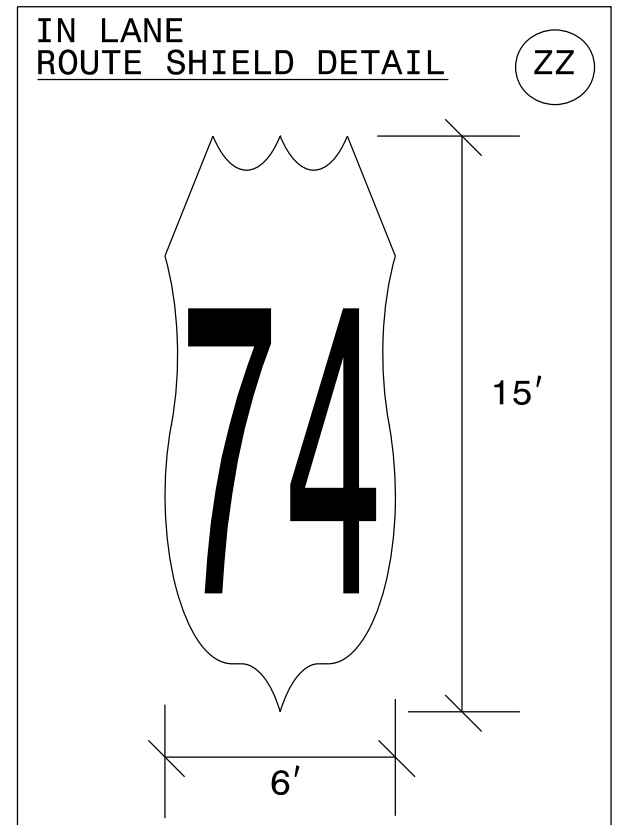

PLANS PREPARED BY:

**DRMP**  
ENGINEERS · PLANNERS · SCIENTISTS

DRMP, INC.  
5650 FAIRVIEW ROAD, SUITE 330  
CHARLOTTE, NC 28210  
NC LICENSE NO. C-2213 • (704) 332-2289

**PAVEMENT MARKING PLANS**  
-L2- STA 207+00 TO -L2- STA 219+00

05-MAR-2017 12:18  
 NC:\pmp\w5520\cadd\pmp\marking\Layout\Plans\W5520\_Sgr\_PMP\_06.dgn  
 AT: SCARLETT LAMON-W7