

★ PROPOSED SIGNAL

PROJECT REFERENCE NO. SHEET NO.
W-5520 PMP-10



APPROVED: Lisa M. Moon

DATE: 9/1/2016

SEAL



DOCUMENT NOT CONSIDERED FINAL
UNLESS ALL SIGNATURES COMPLETED

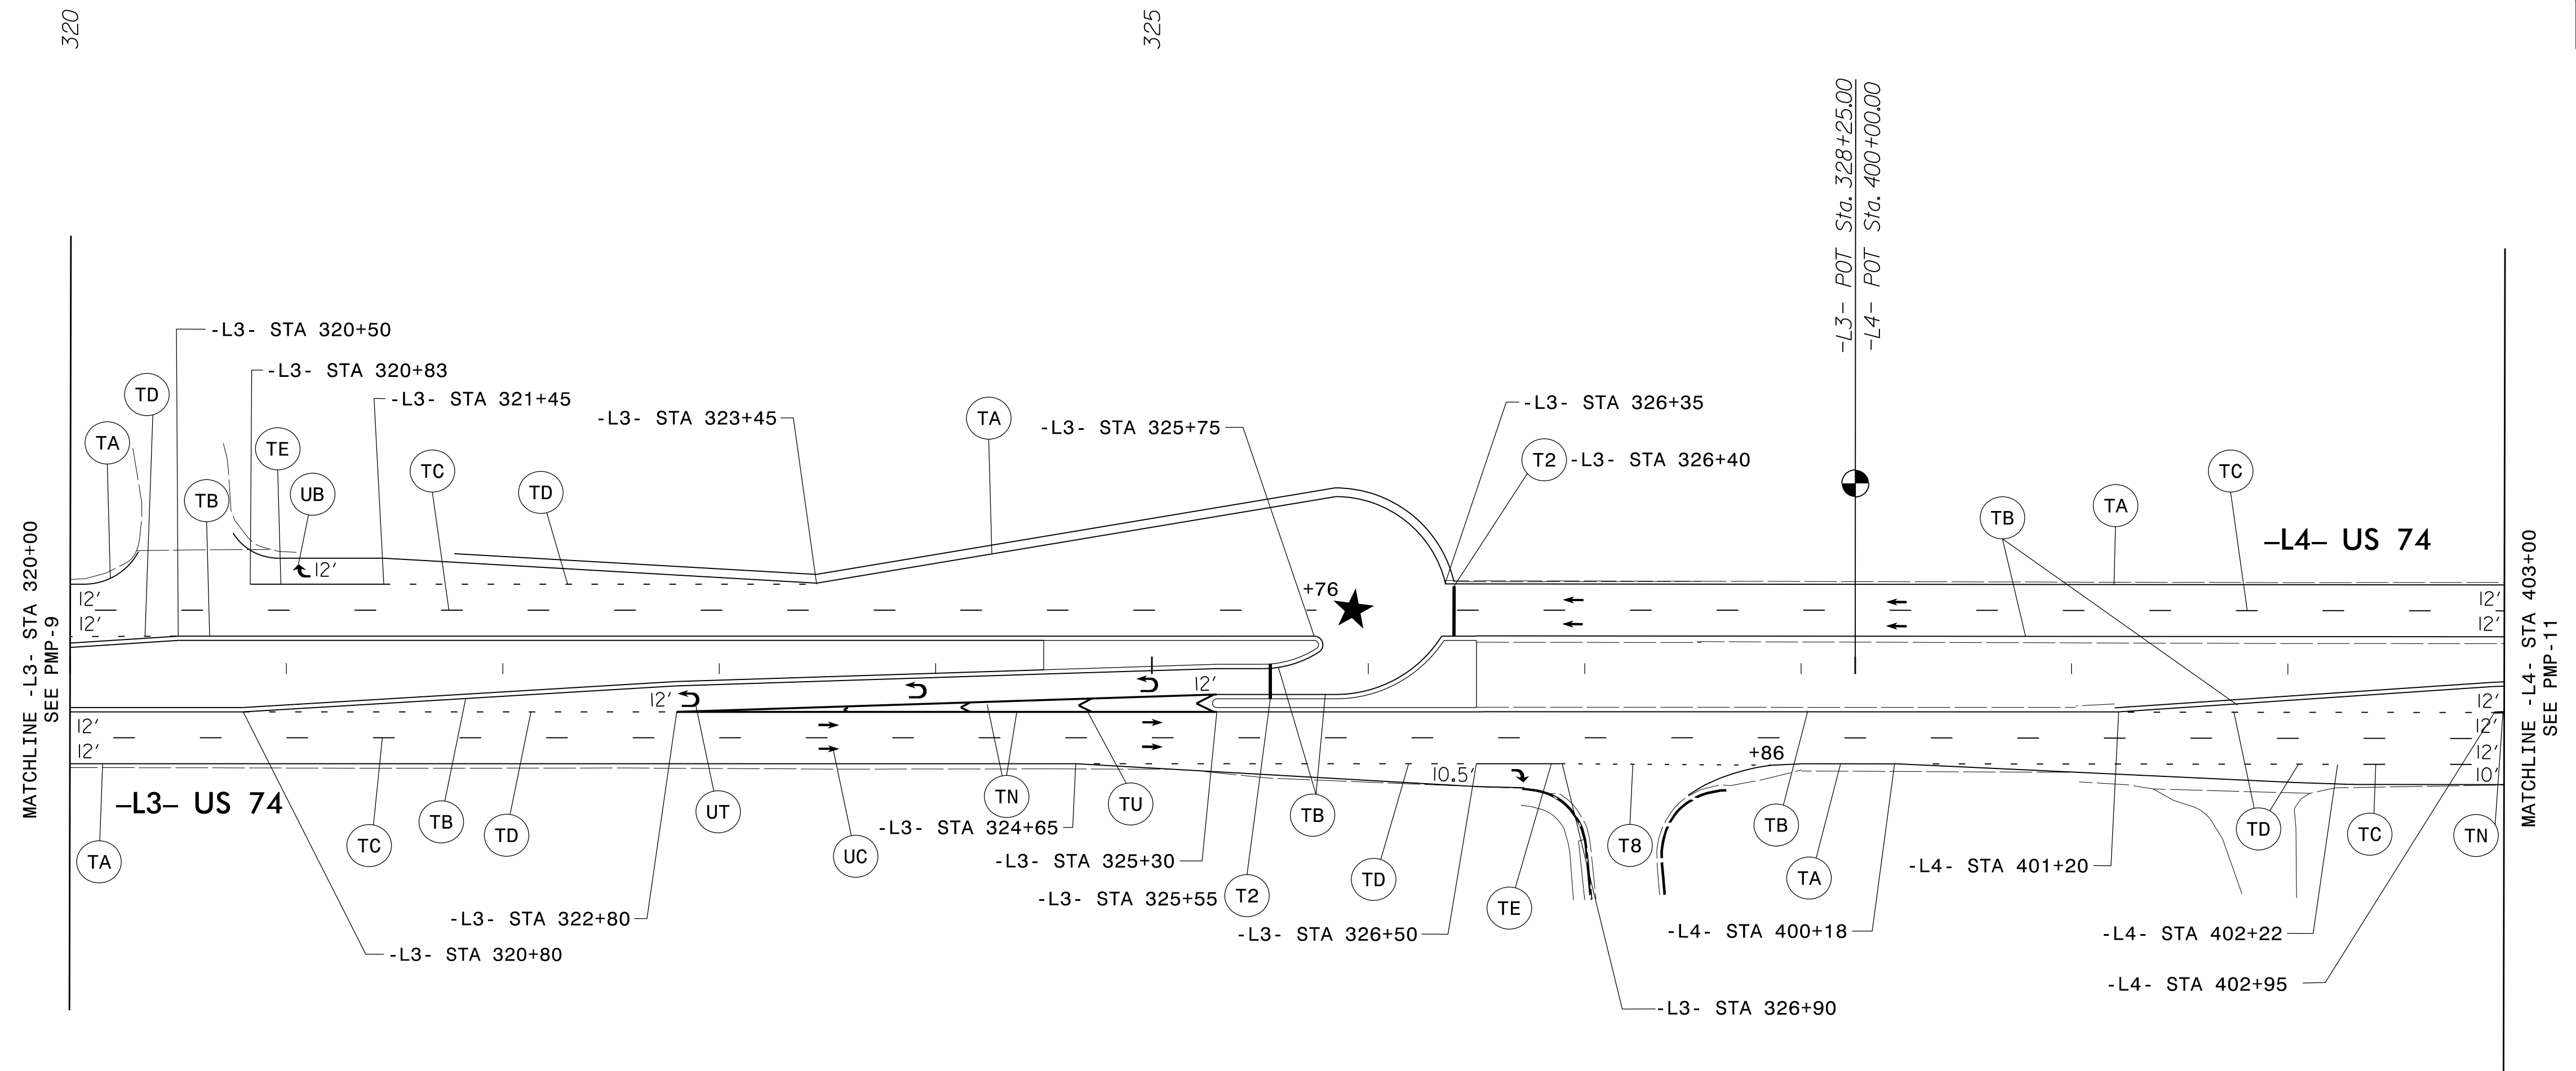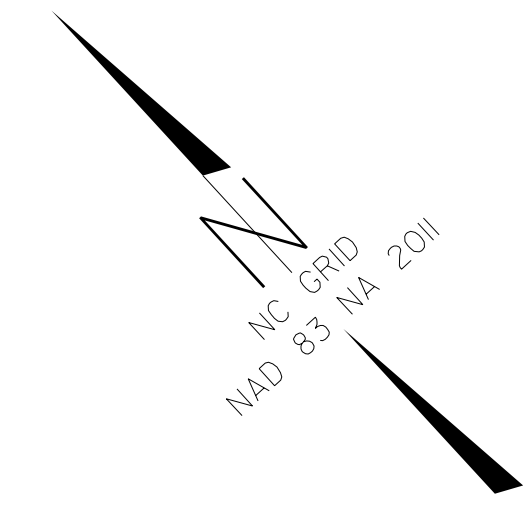

THERMOPLASTIC PAVEMENT MARKING SCHEDULE

SYMBOL	DESCRIPTION
T2	WHITE STOP BAR (24", 120 MIL)
T8	2FT.-6FT./SP WHITE MINISKIP (4", 120 MIL)
T9	2FT.-6FT./SP YELLOW MINISKIP (4", 120 MIL)
TA	WHITE EDGELINE (4", 90 MIL)
TB	YELLOW EDGELINE (4", 90 MIL)
TC	10FT. WHITE SKIP LINE (4" 120 MIL)
TD	3FT.-9FT./SP WHITE MINISKIP (4", 120 MIL)
TE	WHITE SOLID LANE LINE (4", 120 MIL)
TN	WHITE GORELINE (8", 90 MIL)
TU	WHITE DIAGONAL (12", 90 MIL)
UB	RIGHT TURN ARROW (90 MIL)
UC	STRAIGHT ARROW (90 MIL)
UT	U-TURN ARROW (90 MIL)
MB	PERMANENT RAISED MARKER, CRYSTAL & RED

PLANS PREPARED BY:
DRMP
ENGINEERS · PLANNERS · SCIENTISTS

DRMP, INC.
5650 FAIRVIEW ROAD, SUITE 330
CHARLOTTE, NC 28210
NC LICENSE NO. C-2213 (704) 332-2289

PAVEMENT MARKING PLANS
-L3- STA 320+00 TO -L4- STA 403+00

01-SEP-2016 08:10 N:\Projects\W5520\Drawings\CADD\Plan\Marking_Layout\Plans\W5520_Sgn_PMP_10.dgn AT: CLARENCE@DRMP.COM