


★ PROPOSED SIGNAL

CURB RAMP STATION*	CURB RAMP TYPE
7 -L1- STA 418+16, 72'RT	STANDARD
*CENTERLINE OF RAMP AT FACE OF CURB	

PROJECT REFERENCE NO.	SHEET NO.
W-5520	PMP-12
APPROVED: Lisa M. Moon	
DATE: 9/1/2016	
SEAL	
DOCUMENT NOT CONSIDERED FINAL UNLESS ALL SIGNATURES COMPLETED	

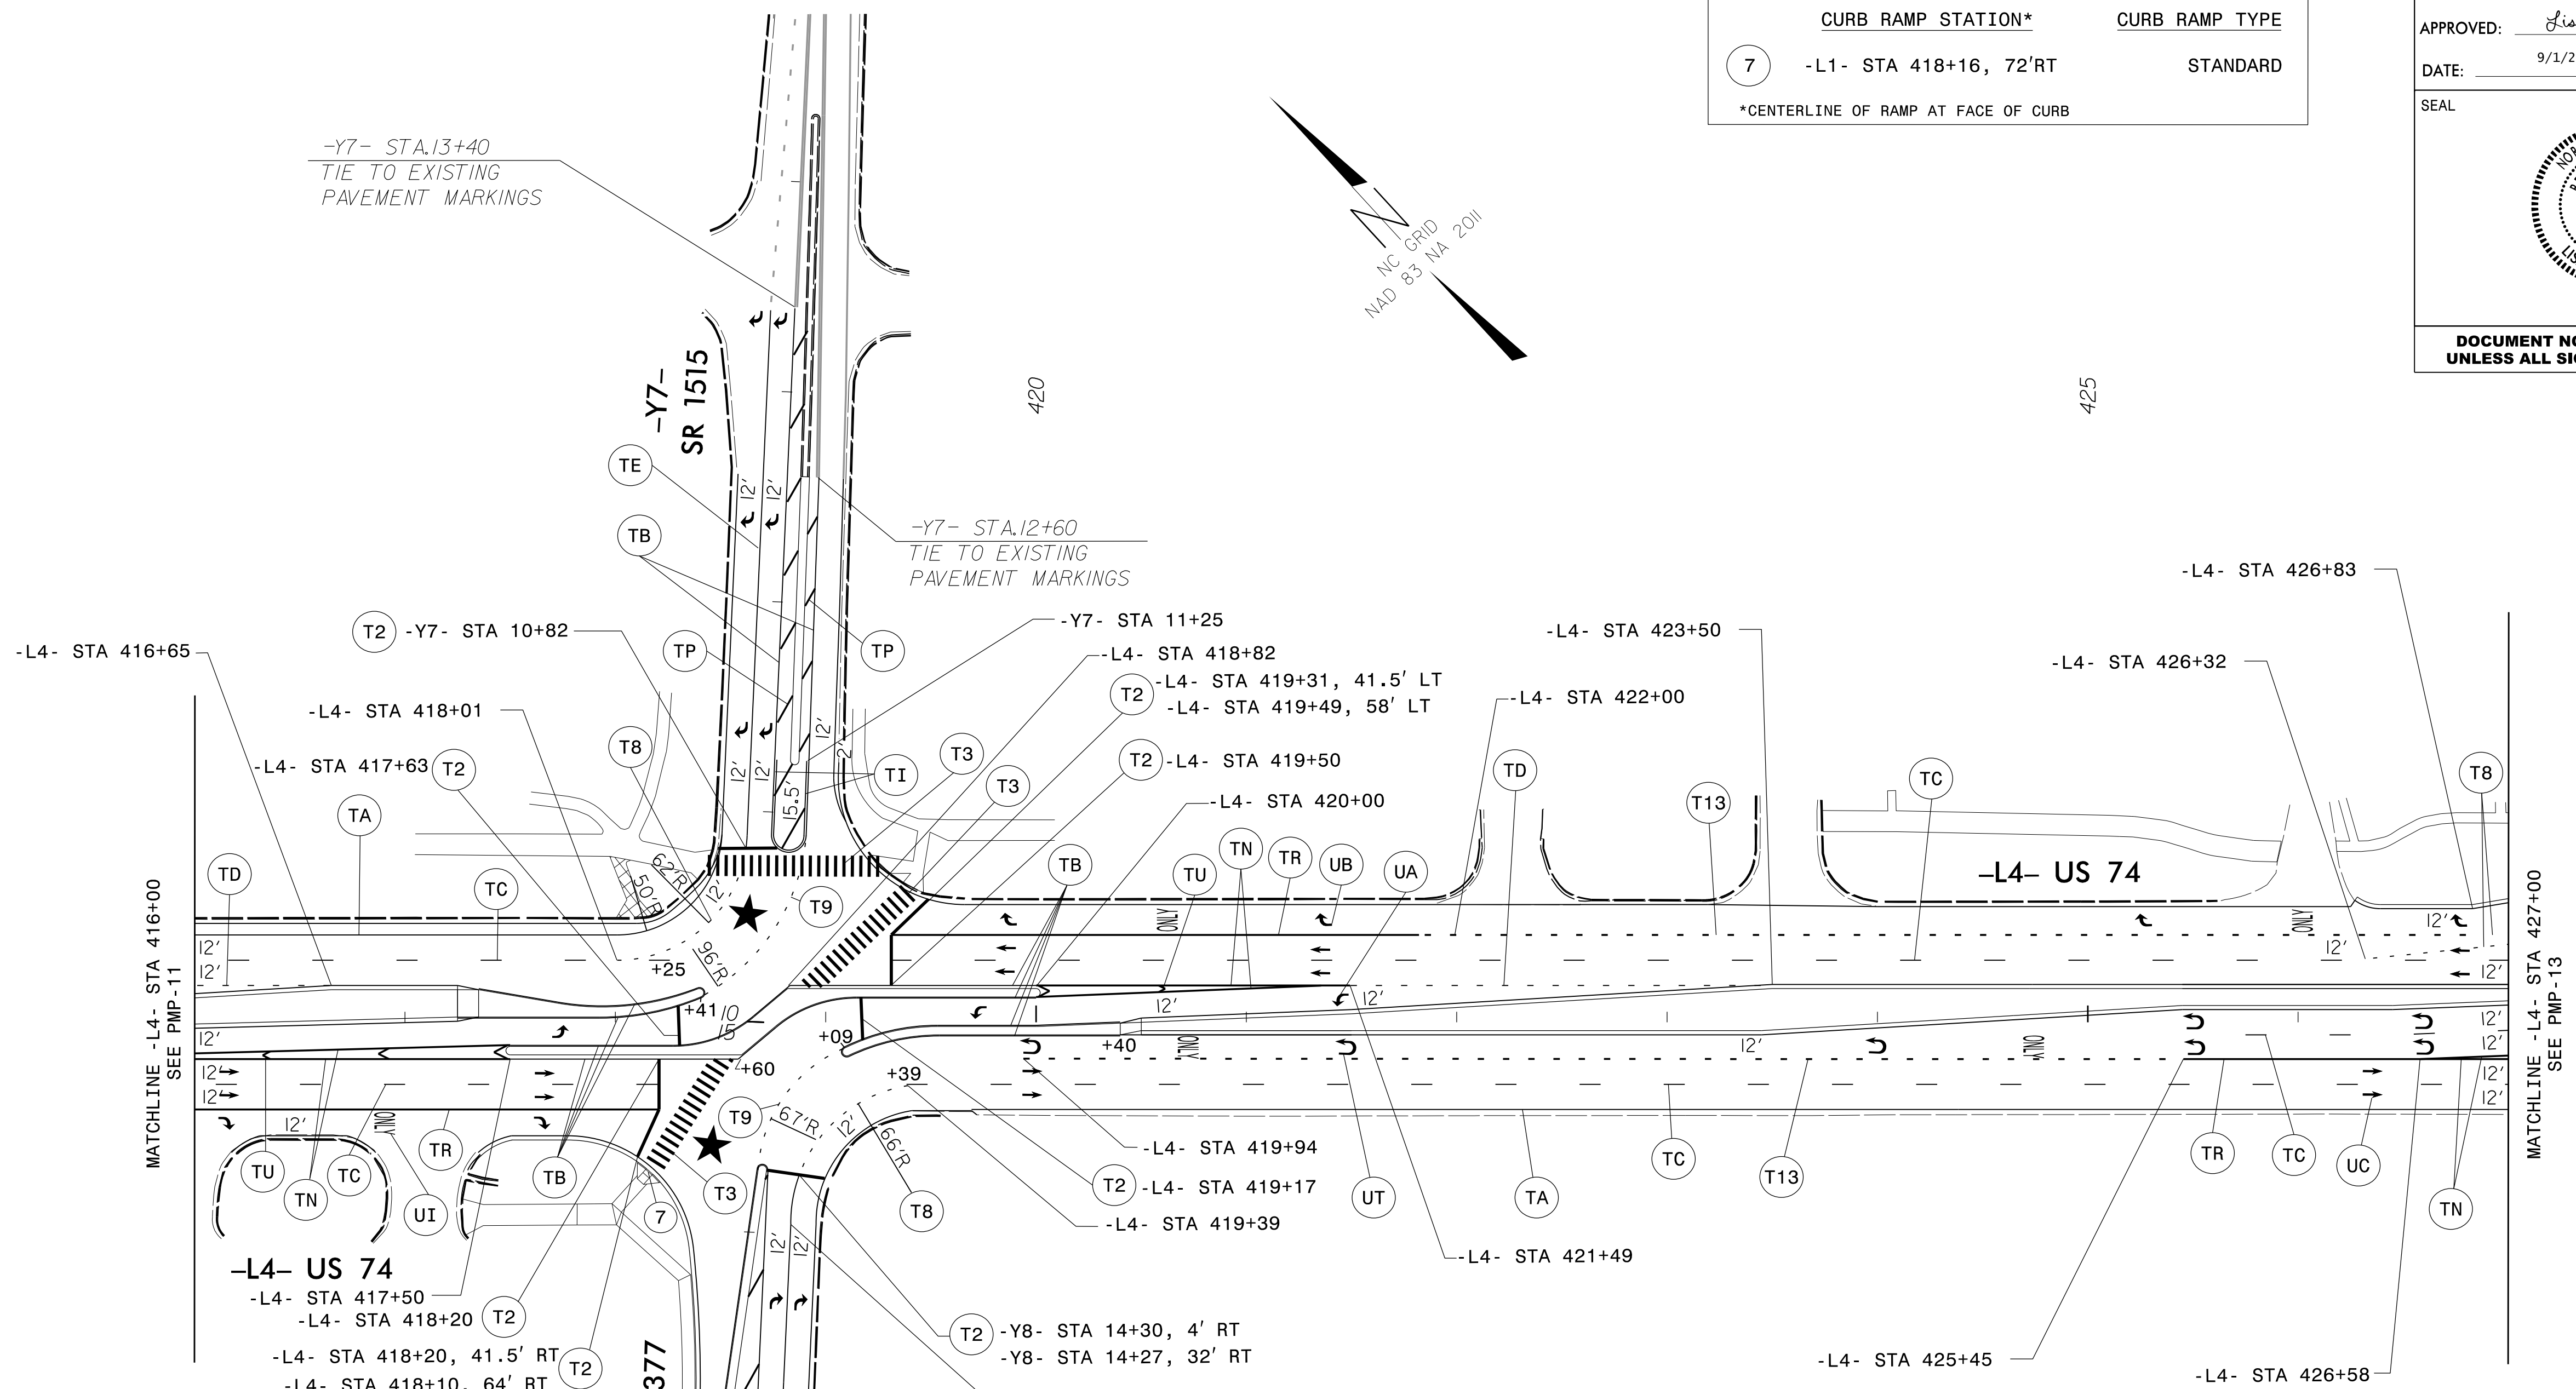

THERMOPLASTIC PAVEMENT MARKING SCHEDULE

SYMBOL	DESCRIPTION
T2	WHITE STOP BAR (24", 120 MIL)
T3	WHITE CROSSWALK LINE (24", 120 MIL)
T8	2FT.-6FT./SP WHITE MINISKIP (4", 120 MIL)
T9	2FT.-6FT./SP YELLOW MINISKIP (4", 120 MIL)
T13	3FT.-9FT./SP WHITE MINISKIP (8", 120 MIL)
TA	WHITE EDGELINE (4", 90 MIL)
TB	YELLOW EDGELINE (4", 90 MIL)
TC	10FT. WHITE SKIP LINE (4" 120 MIL)
TD	3FT.-9FT./SP WHITE MINISKIP (4", 120 MIL)
TE	WHITE SOLID LANE LINE (4", 120 MIL)
TI	YELLOW DOUBLE CENTER LINE (4", 120 MIL)
TN	WHITE GORELINE (8", 90 MIL)
TP	YELLOW DIAGONAL (8", 90 MIL)
TR	WHITE SOLID LANE LINE (8", 120 MIL)
TU	WHITE DIAGONAL (12", 90 MIL)
UA	LEFT TURN ARROW (90 MIL)
UB	RIGHT TURN ARROW (90 MIL)
UC	STRAIGHT ARROW (90 MIL)
UI	ALPHANUMERIC CHAR (120 MIL)
UT	U-TURN ARROW (90 MIL)
MA	PERMANENT RAISED MARKER, YELLOW & YELLOW
MB	PERMANENT RAISED MARKER, CRYSTAL & RED

PLANS PREPARED BY:

DRMP
ENGINEERS · PLANNERS · SCIENTISTS

DRMP, INC.
5650 FAIRVIEW ROAD, SUITE 330
CHARLOTTE, NC 28210
NC LICENSE NO. C-2213 • (704) 332-2289

PAVEMENT MARKING PLANS
-L4- STA 416+00 TO -L4- STA 427+00

01-SEP-2016 08:10 N:\Projects\W5520\Drawings\CADD\Plan\Marking Layout\Plans\W5520_Sgn_PMP_12.dgn AT: CARPENTIER, WY