
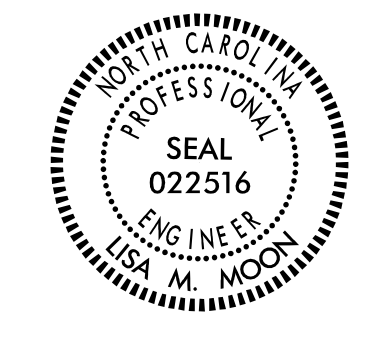
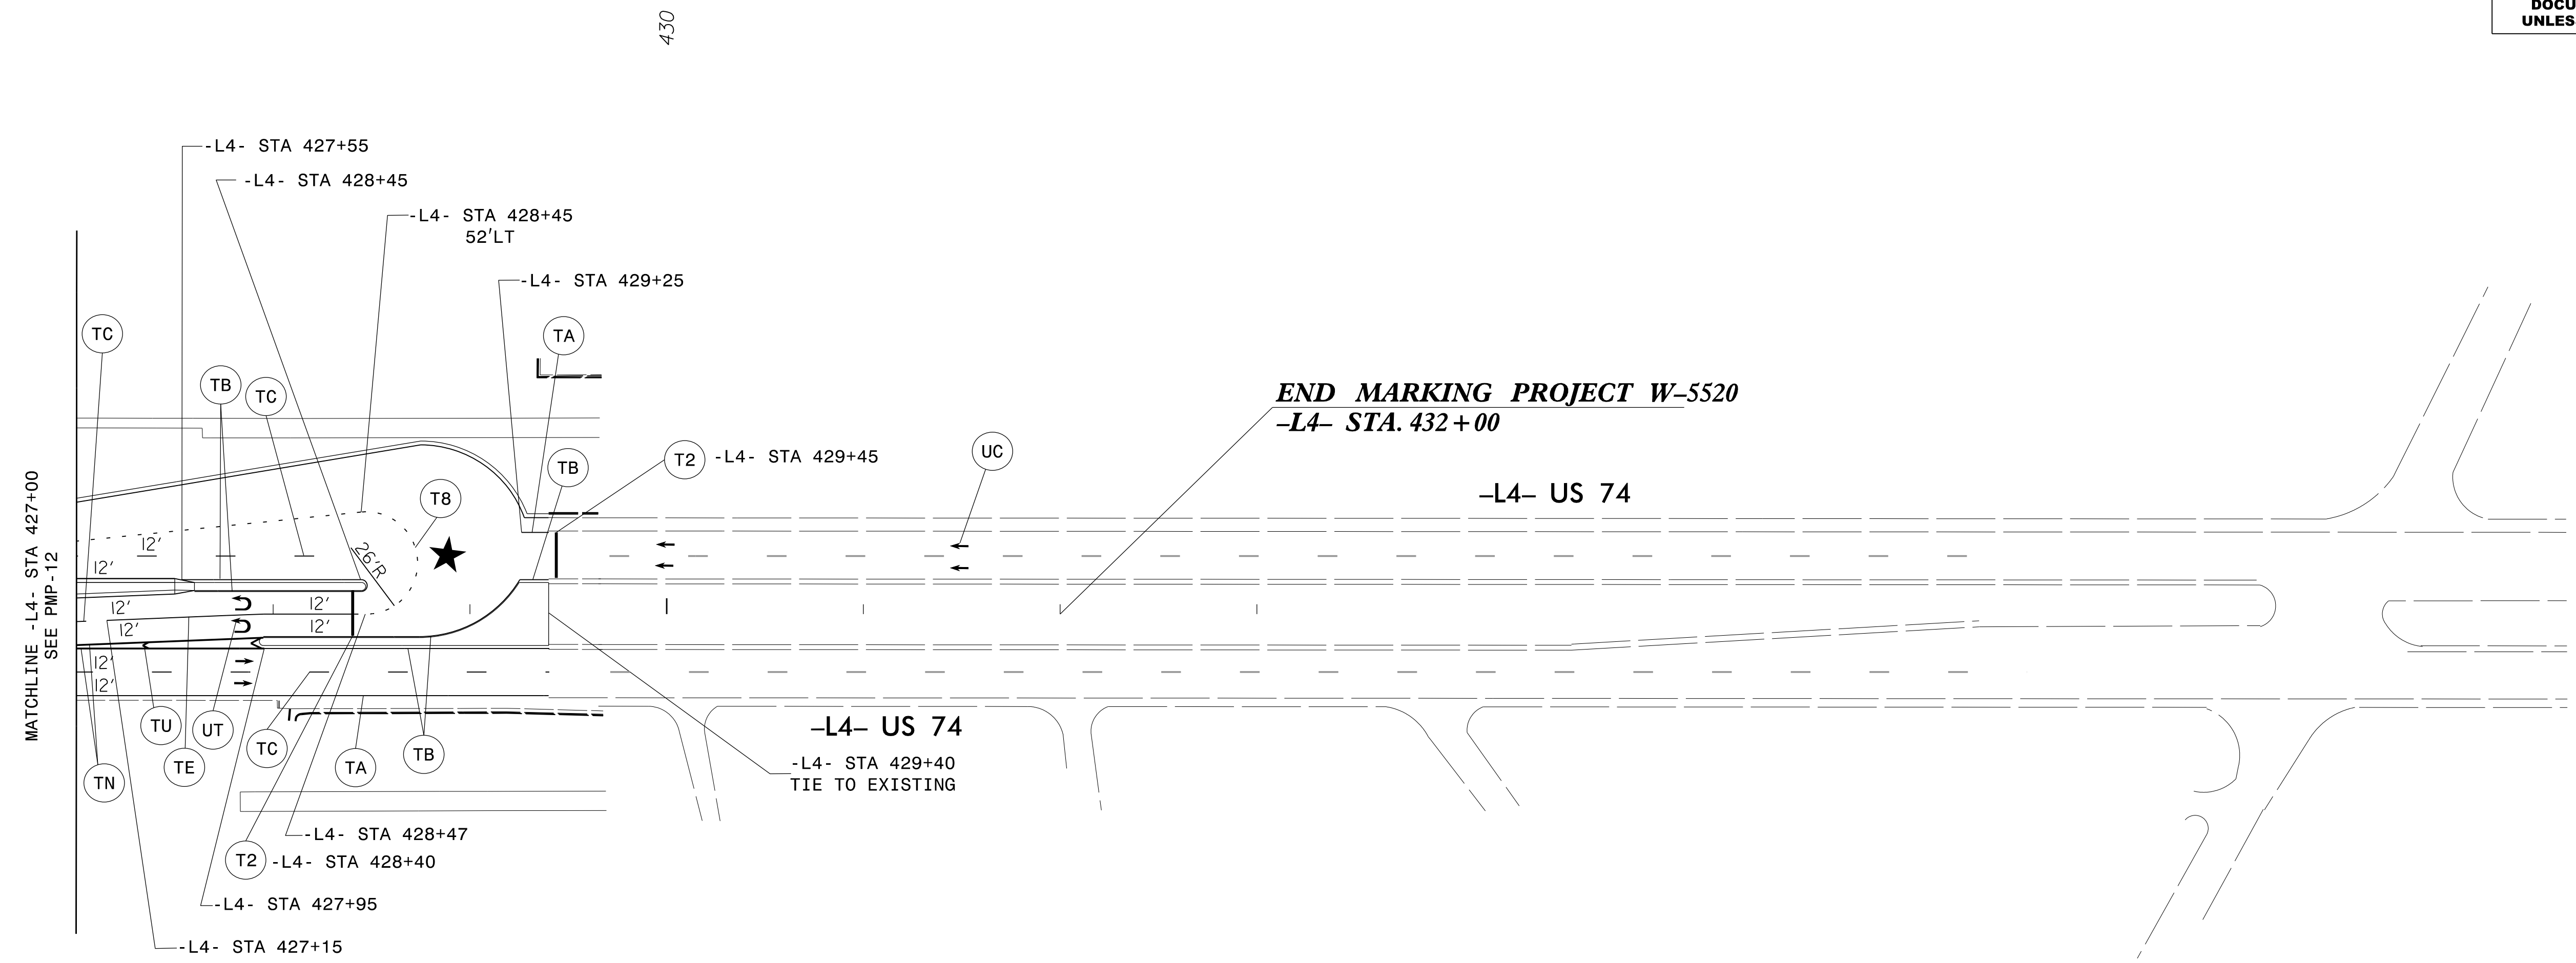


★ PROPOSED SIGNAL

| | |
|---|---------------------|
| PROJECT REFERENCE NO. W-5520 | SHEET NO. PMP-13 |
| APPROVED: <i>Lisa M. Moon</i> | |
| DATE: 9/1/2016 | |
| SEAL | |
|  | |
| DOCUMENT NOT CONSIDERED FINAL UNLESS ALL SIGNATURES COMPLETED | |

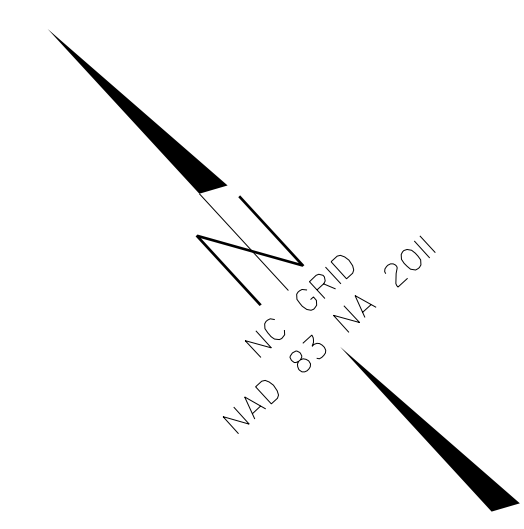

THERMOPLASTIC PAVEMENT MARKING SCHEDULE

| SYMBOL | DESCRIPTION |
|--------|---|
| T2 | WHITE STOP BAR (24", 120 MIL) |
| T8 | 2FT.-6FT./SP WHITE MINISKIP (4", 120 MIL) |
| TA | WHITE EDGELINE (4", 90 MIL) |
| TB | YELLOW EDGELINE (4", 90 MIL) |
| TC | 10FT. WHITE SKIP LINE (4" 120 MIL) |
| TE | WHITE SOLID LANE LINE (4", 120 MIL) |
| TN | WHITE GORELINE (8", 90 MIL) |
| TU | WHITE DIAGONAL (12", 90 MIL) |
| UC | STRAIGHT ARROW (90 MIL) |
| UT | U-TURN ARROW (90 MIL) |
| MB | PERMANENT RAISED MARKER, CRYSTAL & RED |

PLANS PREPARED BY:

 DRMP, INC.
 ENGINEERS • PLANNERS • SCIENTISTS

PAVEMENT MARKING PLANS
 -L4- STA 427+00 TO -L4- STA 432+00

5650 FAIRVIEW ROAD, SUITE 330
 CHARLOTTE, NC 28210
 NC LICENSE NO. C-2213 • (704) 332-2289

01-SEP-2016 08:10
 N:\Projects\W5520\Drawings\CADD\Plan\Marking Layout\Plans\W5520_Sgn_PMP_13.dgn
 AT: CLARENCE