

| | |
|-------------------------|---------------------|
| PROJECT REFERENCE NO. | SHEET NO. |
| W-5520 | EC-12/CONST.04 |
| R/W SHEET NO. | 04 |
| ROADWAY DESIGN ENGINEER | HYDRAULICS ENGINEER |

DOCUMENT NOT CONSIDERED FINAL
UNLESS ALL SIGNATURES COMPLETED



④
SF PROPERTIES 3 LLC
DB 5568 PG 166

① GRIFFIN LAND HOLDINGS LLC
DB 3454 PG 668


② ROGERS DENNIS J. & WIFE PHYLLIS P.
DB 0444 PG 857

③ COOK OUT INDIAN TRAIL ET AL
DB 4831 PG 446

⑤ HILLCREST FOOD INC.
DB 0874 PG 0456

⑥ ARC CAFEHLD001LLC
DB 6049 PG 201

BEGIN TIP PROJECT W-5520
POT -LI- STA. 106 +10.00

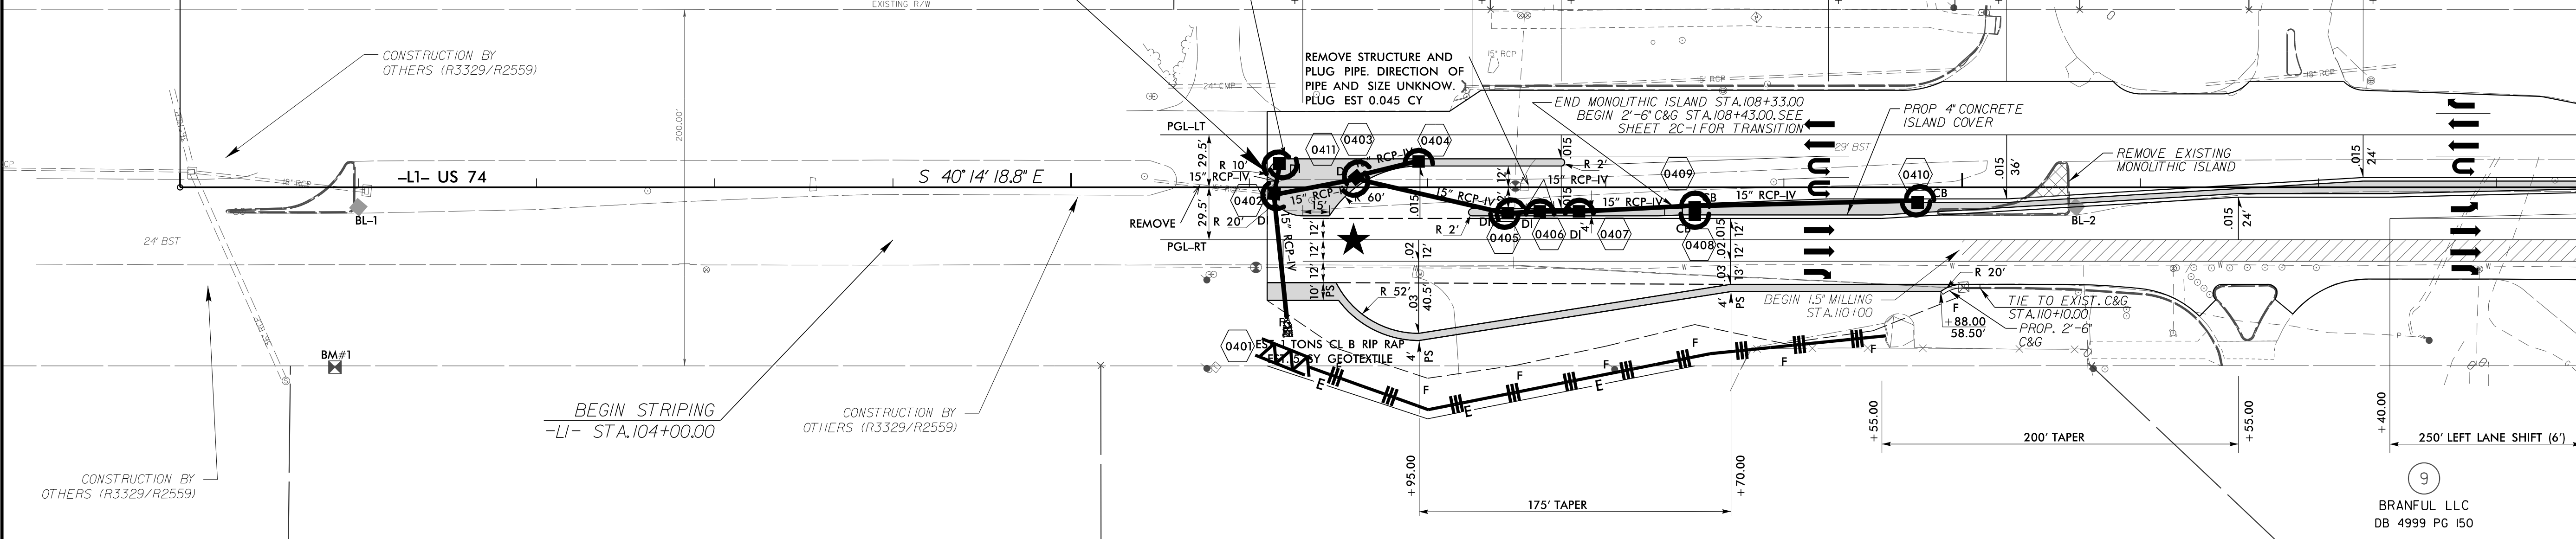

⑦
LEMMOND, MARY D. BIVENS HEIRS

⑧
LEMMOND, REA NELSON
DB 877 PG 179

⑨
BRANFUL LLC
DB 4999 PG 150

REVISIONS

MATCH LINE -LI- STA. 113 +50 SEE SHEET 05

8/17/99

I:\3\2017
N:\Environmental\Design\W5520_EC_pah_04.dgn