



PROJECT REFERENCE NO.	SHEET NO.
W-5520	EC-13/CONST.05
RW SHEET NO.	05
ROADWAY DESIGN ENGINEER	HYDRAULICS ENGINEER

DOCUMENT NOT CONSIDERED FINAL
UNLESS ALL SIGNATURES COMPLETED

PLANS PREPARED BY:



DRMP
ENGINEERS - PLANNERS - SCIENTISTS

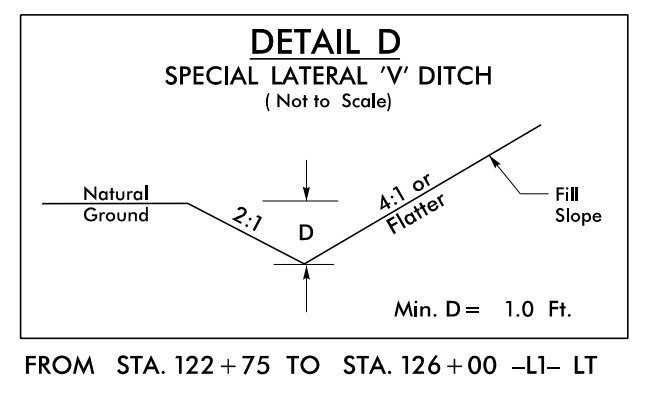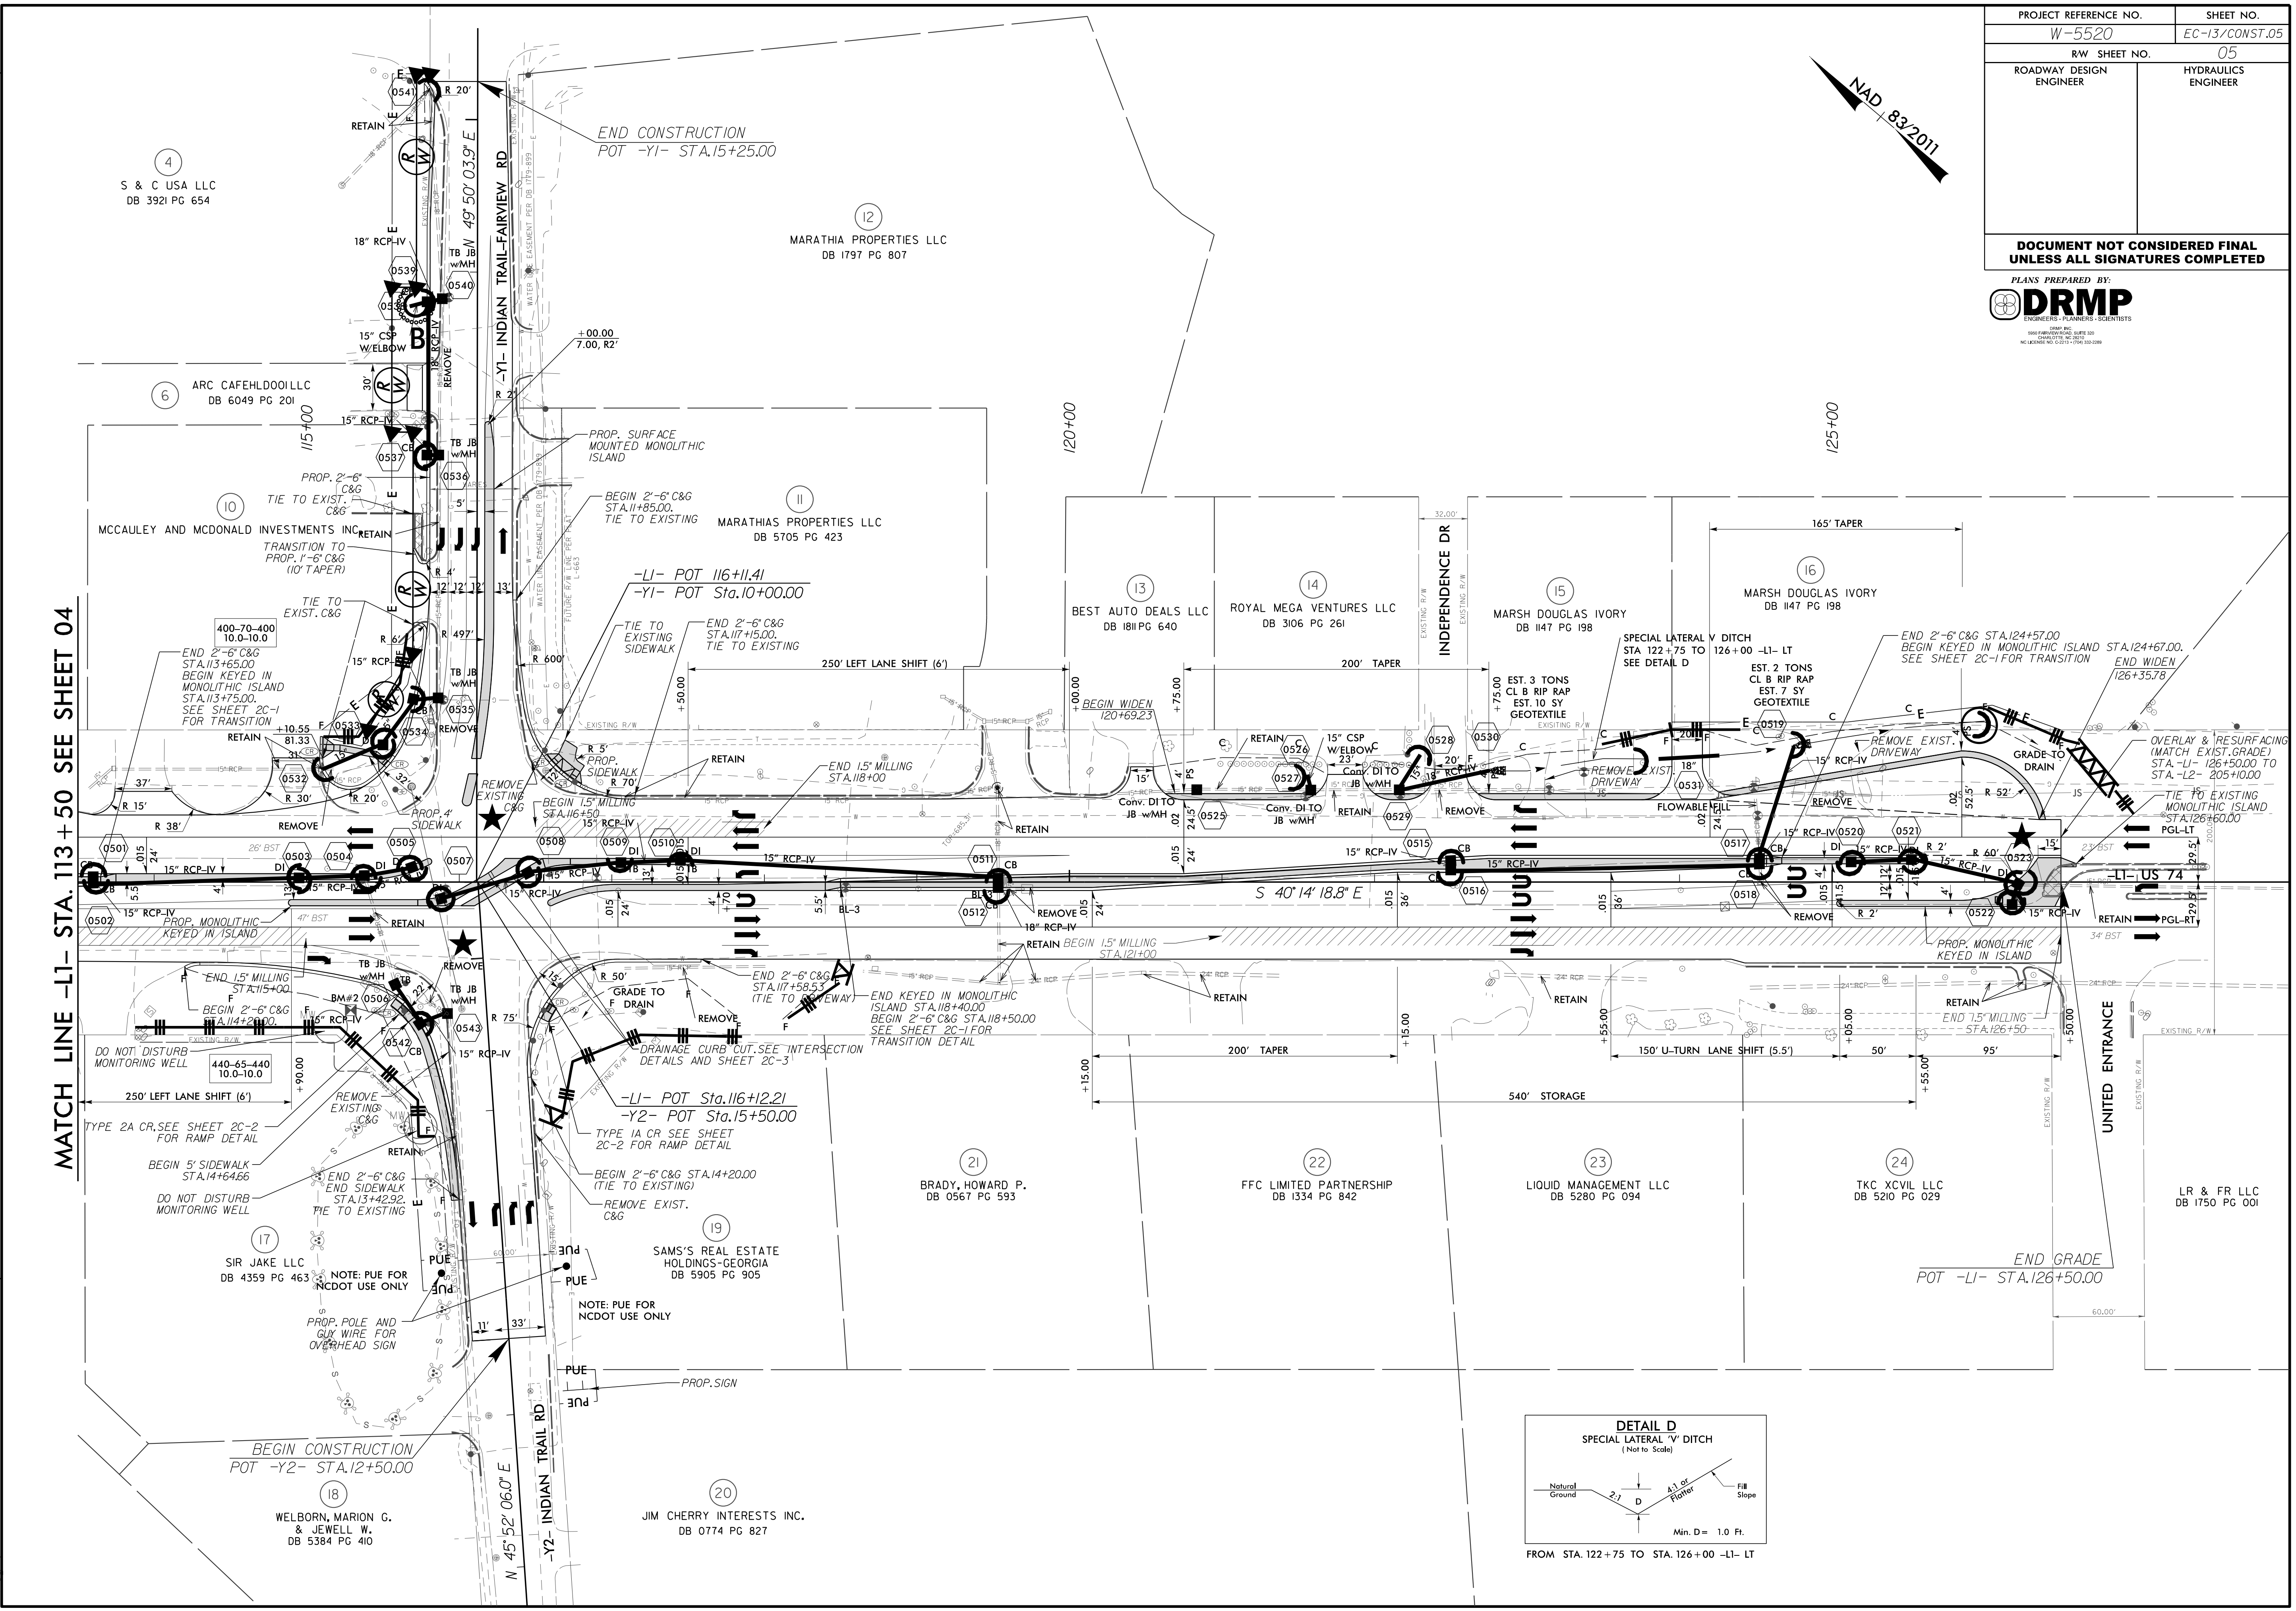

FROM STA. 122+75 TO STA. 126+00 -LI- LT

REVISIONS

MATCH LINE -LI- STA. 113+50 SEE SHEET 04

8/17/99

I:\3\2017
N:\Environmental\Design\W5520_EC_pah_05.dgn
pawlight