


**DOCUMENT NOT CONSIDERED FINAL UNLESS ALL SIGNATURES COMPLETED**




PLANS PREPARED BY:  
  
 DRMP  
 ENGINEERS - PLANNERS - SCIENTISTS

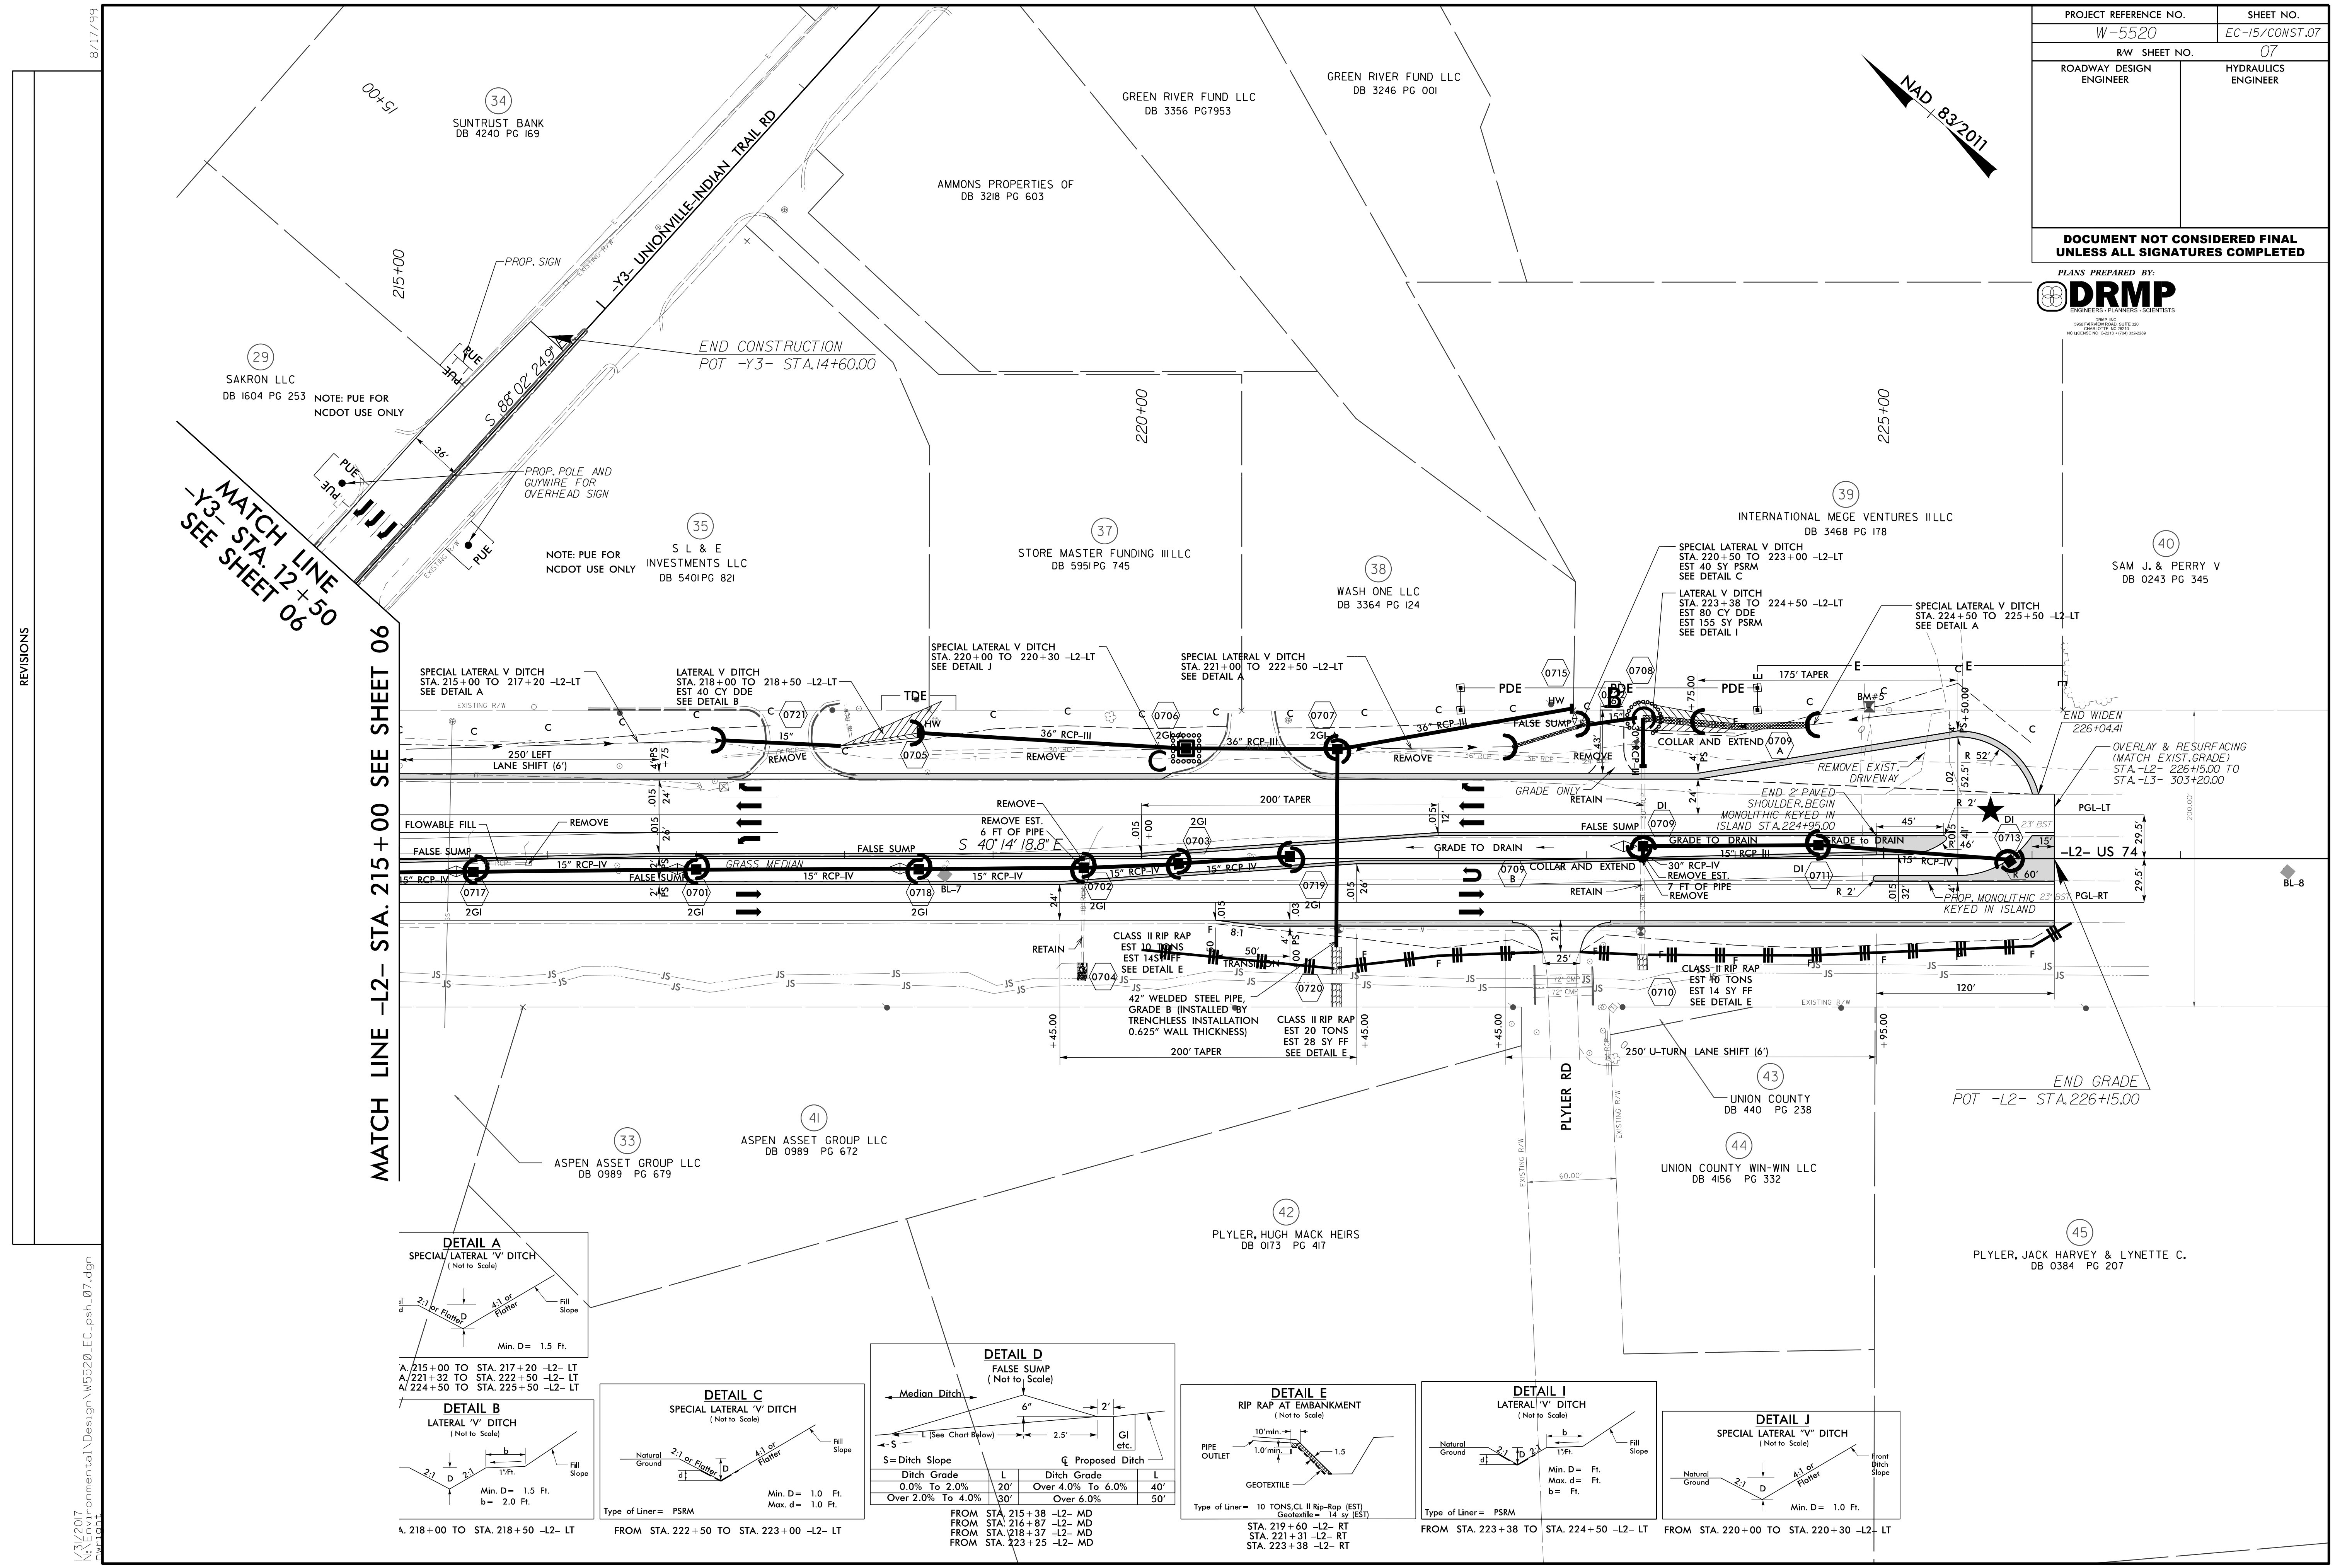

REVISIONS

MATCH LINE -Y3- STA. 12+50 SEE SHEET 06




MATCH LINE -L2- STA. 215+00 SEE SHEET 06

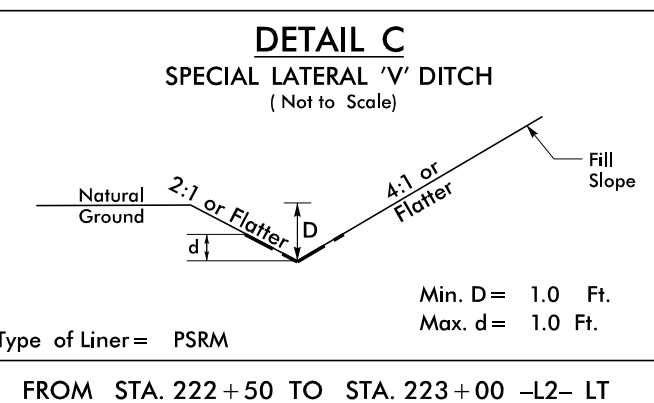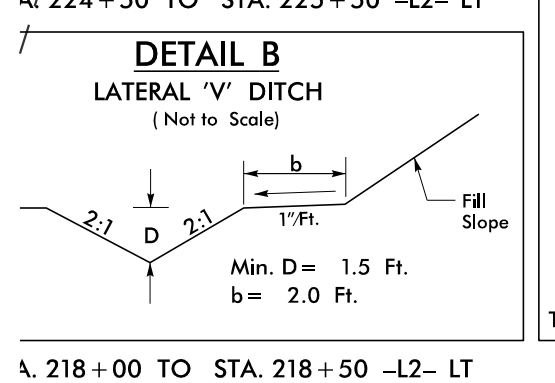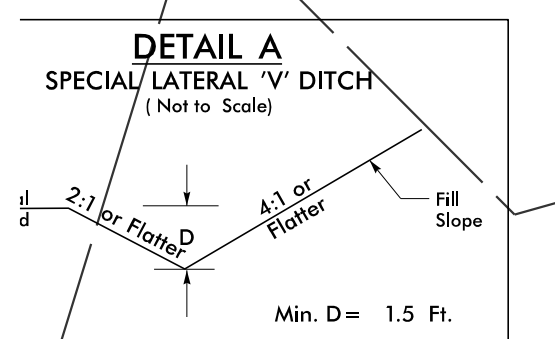

**DETAIL D**  
FALSE SUMP  
(Not to Scale)

| Ditch Grade       | L   | Ditch Grade       | L   |
|-------------------|-----|-------------------|-----|
| 0.0% To 2.0%      | 20' | Over 4.0% To 6.0% | 40' |
| Over 2.0% To 4.0% | 30' | Over 6.0%         | 50' |

FROM STA. 215+38 -L2- MD  
 FROM STA. 216+87 -L2- MD  
 FROM STA. 218+37 -L2- MD  
 FROM STA. 223+25 -L2- MD

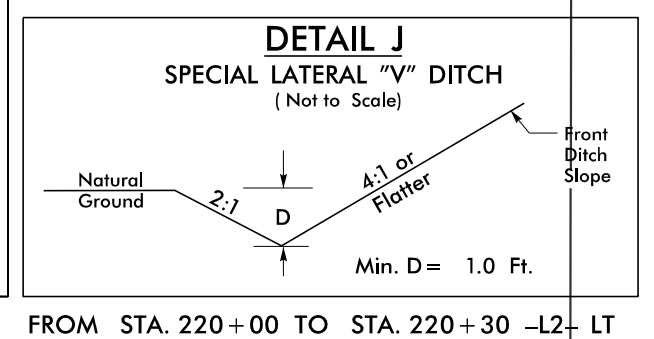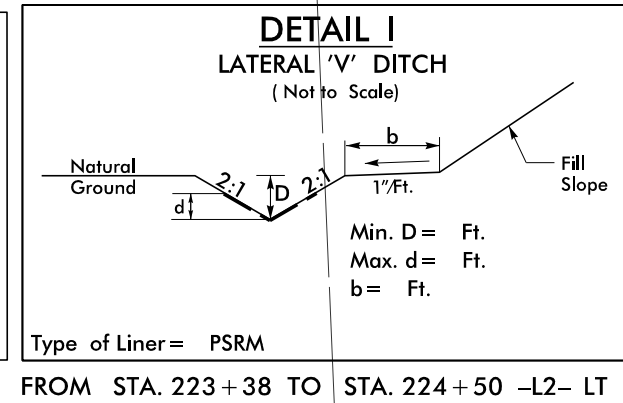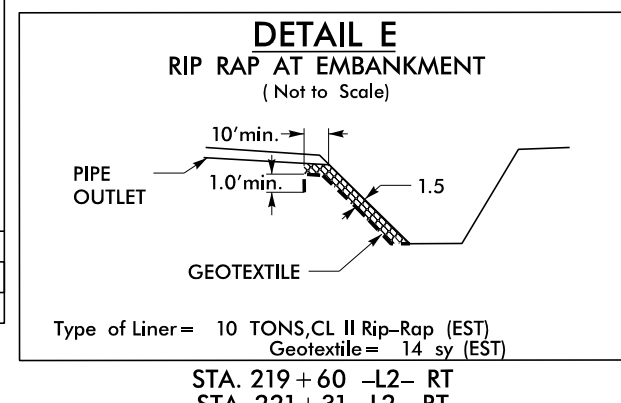

8/17/99

I:\3\2017\N:\Environmental\Design\W5520\_EC\_pah\_07.dgn