
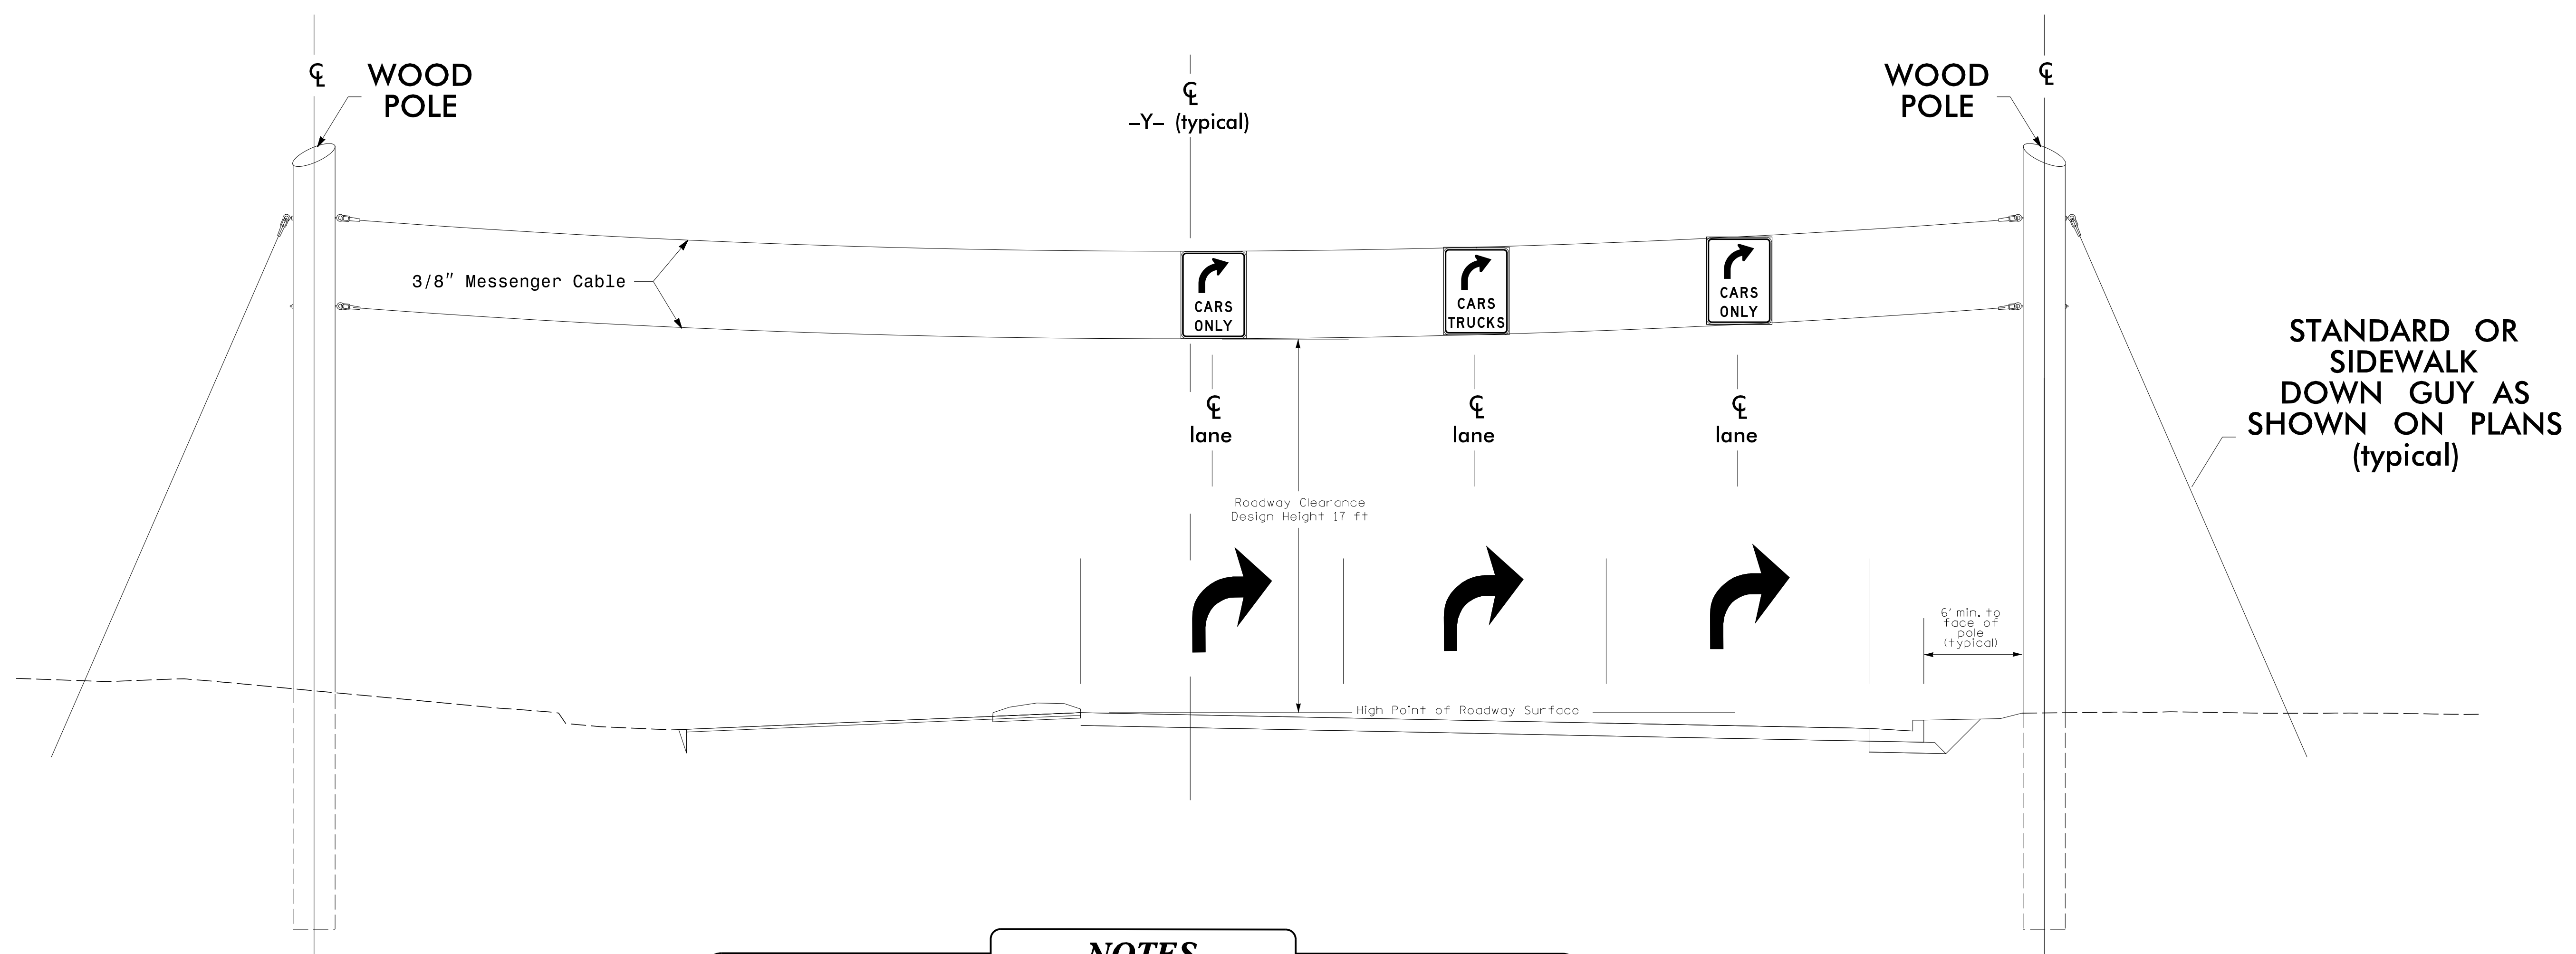


| | |
|---|----------------------|
| PROJECT REFERENCE NO. W-5520 | SHEET NO. SIGN-04 |
| APPROVED: <i>Lisa M. Moon</i> | |
| DATE: 9/1/2016 | |
| SEAL | |
|  | |
| DOCUMENT NOT CONSIDERED FINAL UNLESS ALL SIGNATURES COMPLETED | |

TYPICAL INSTALLATION FOR OVERHEAD SIGNS

- Y1- Overhead 'A'
- Y2- Overhead 'B'
- Y3- Overhead 'C'



NOTES

- . MESSENGER CABLE, POLES, AND DOWNGUYS ARE TO BE PAID FOR PER SECTIONS 1710, 1720, AND 1721 OF THE 2012 "STANDARD SPECIFICATIONS FOR ROADS AND STRUCTURES".
- . SIGNS WILL BE PROVIDED BY STATE.
- . SIGN INSTALLATION WILL BE PAID FOR AS "SIGN ERECTION, TYPE B (OVERHEAD)".
- . TETHER SIGNS AT THE TOP AND BOTTOM TO RESTRICT MOVEMENT. PROVIDE APPROPRIATE HARDWARE FOR INSTALLATION.
- . LOCATE POLES AS SHOWN ON PLANS, MAINTAINING A MINIMUM OFFSET OF SIX FEET TO THE BACK OF CURB OR EDGE OF SHOULDER TO THE FACE OF THE POLE.

PLANS PREPARED BY:

DRMP
 ENGINEERS • PLANNERS • SCIENTISTS
DRMP, INC.
 5950 FAIRVIEW ROAD, SUITE 320
 CHARLOTTE, NC 28210
 NC LICENSE NO. C-2213 • (704) 332-2289

OVERHEAD DETAILS

9/1/2016
N:\Top of File\Signing\CADD\Signing Layout Plans\W5520_SGN_SGN01.dgn
Lester